



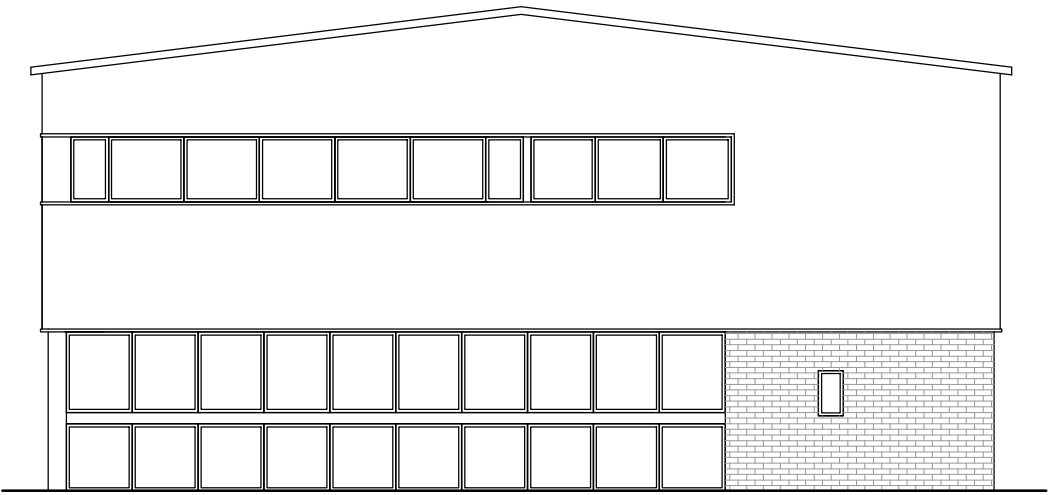

EXISTIING SIDE (RH) ELEVATION
SCALE 1:100

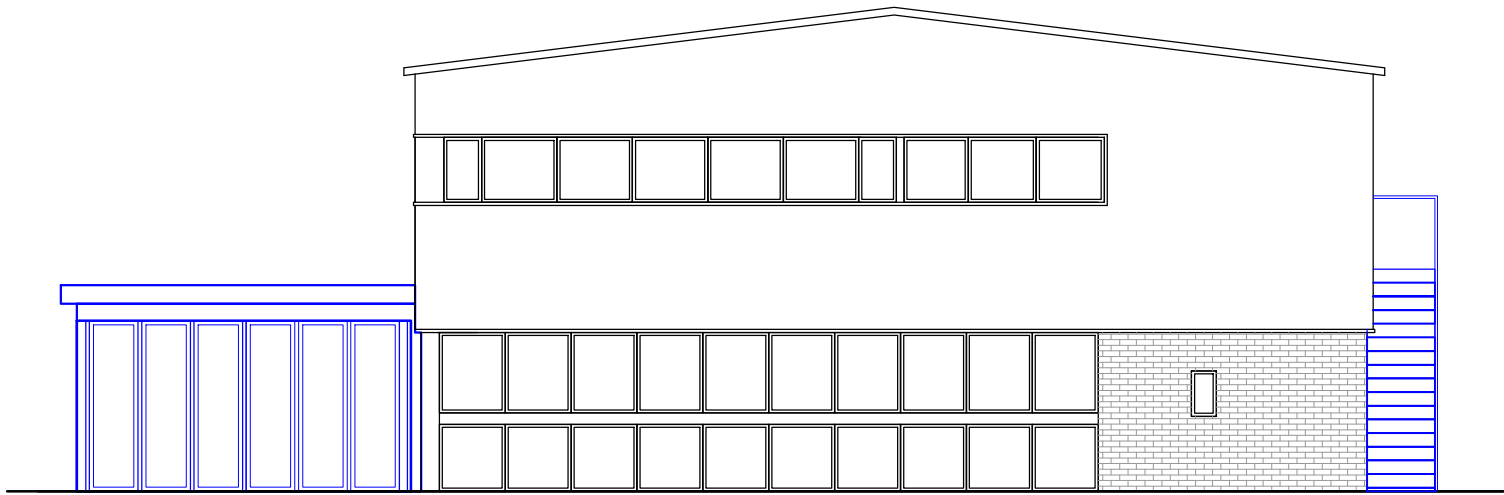

PROPOSED SIDE (RH) ELEVATION
SCALE 1:100

Rev.No	DATE	REV. NOTE
CAD REF		

Project Title		
Front Extension & Installation of Steel Stairs for 1st Floor Rear Emergency Exit.		
Layout Name		
SIDE ELEVATIONS		
Client		
Hillingdon Borough Central Mosque.		
Site		
Unit-1, Johnsons Industrial Estate, Silverdale Rd, HAYES, UB3 3BA.		
Drawn By		Designed By
LT		SA
Drawing No		Revision No
22HL/022		00
Compass	Date	Scale
	26-06-2022	1:100
	Project No	Sheet No
		-
HEAD OFFICE :		
S A Design & Management saud_ahmad67@outlook.com		
Phone : 0044 7930880404		
THIS DRAWING IS A COPYRIGHT OF S A DESIGN & MANAGEMENT AND MUST NOT BE DUPLICATED OR REPRODUCED WITHOUT PERMISSION FROM THE COMPANY.		