
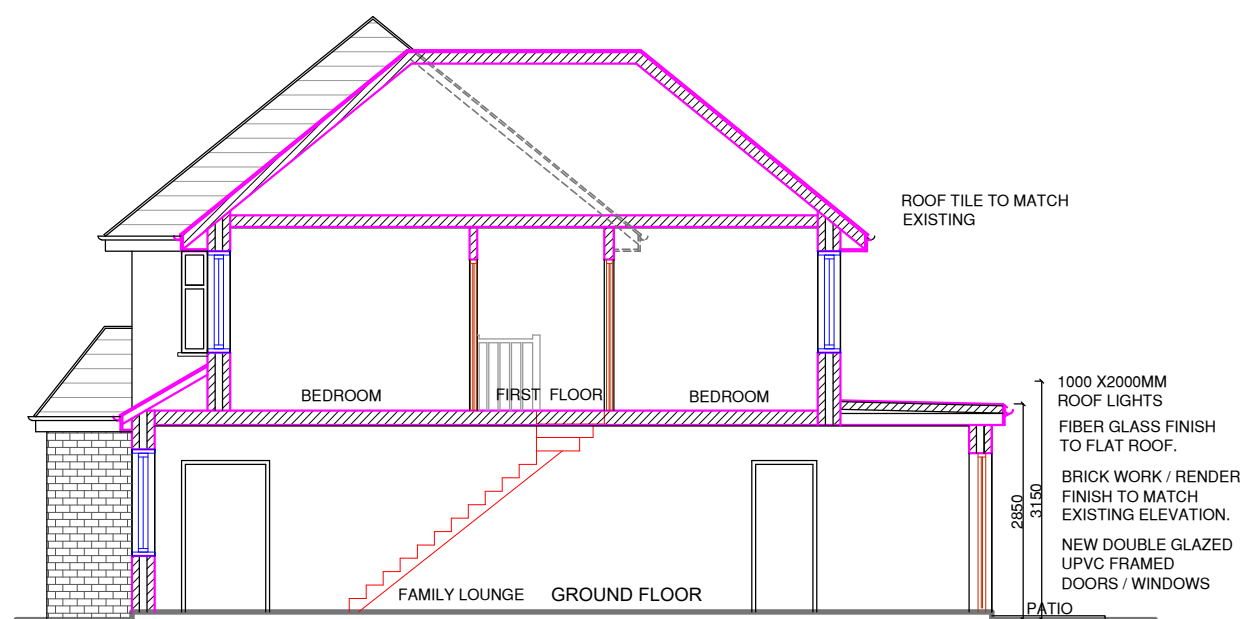
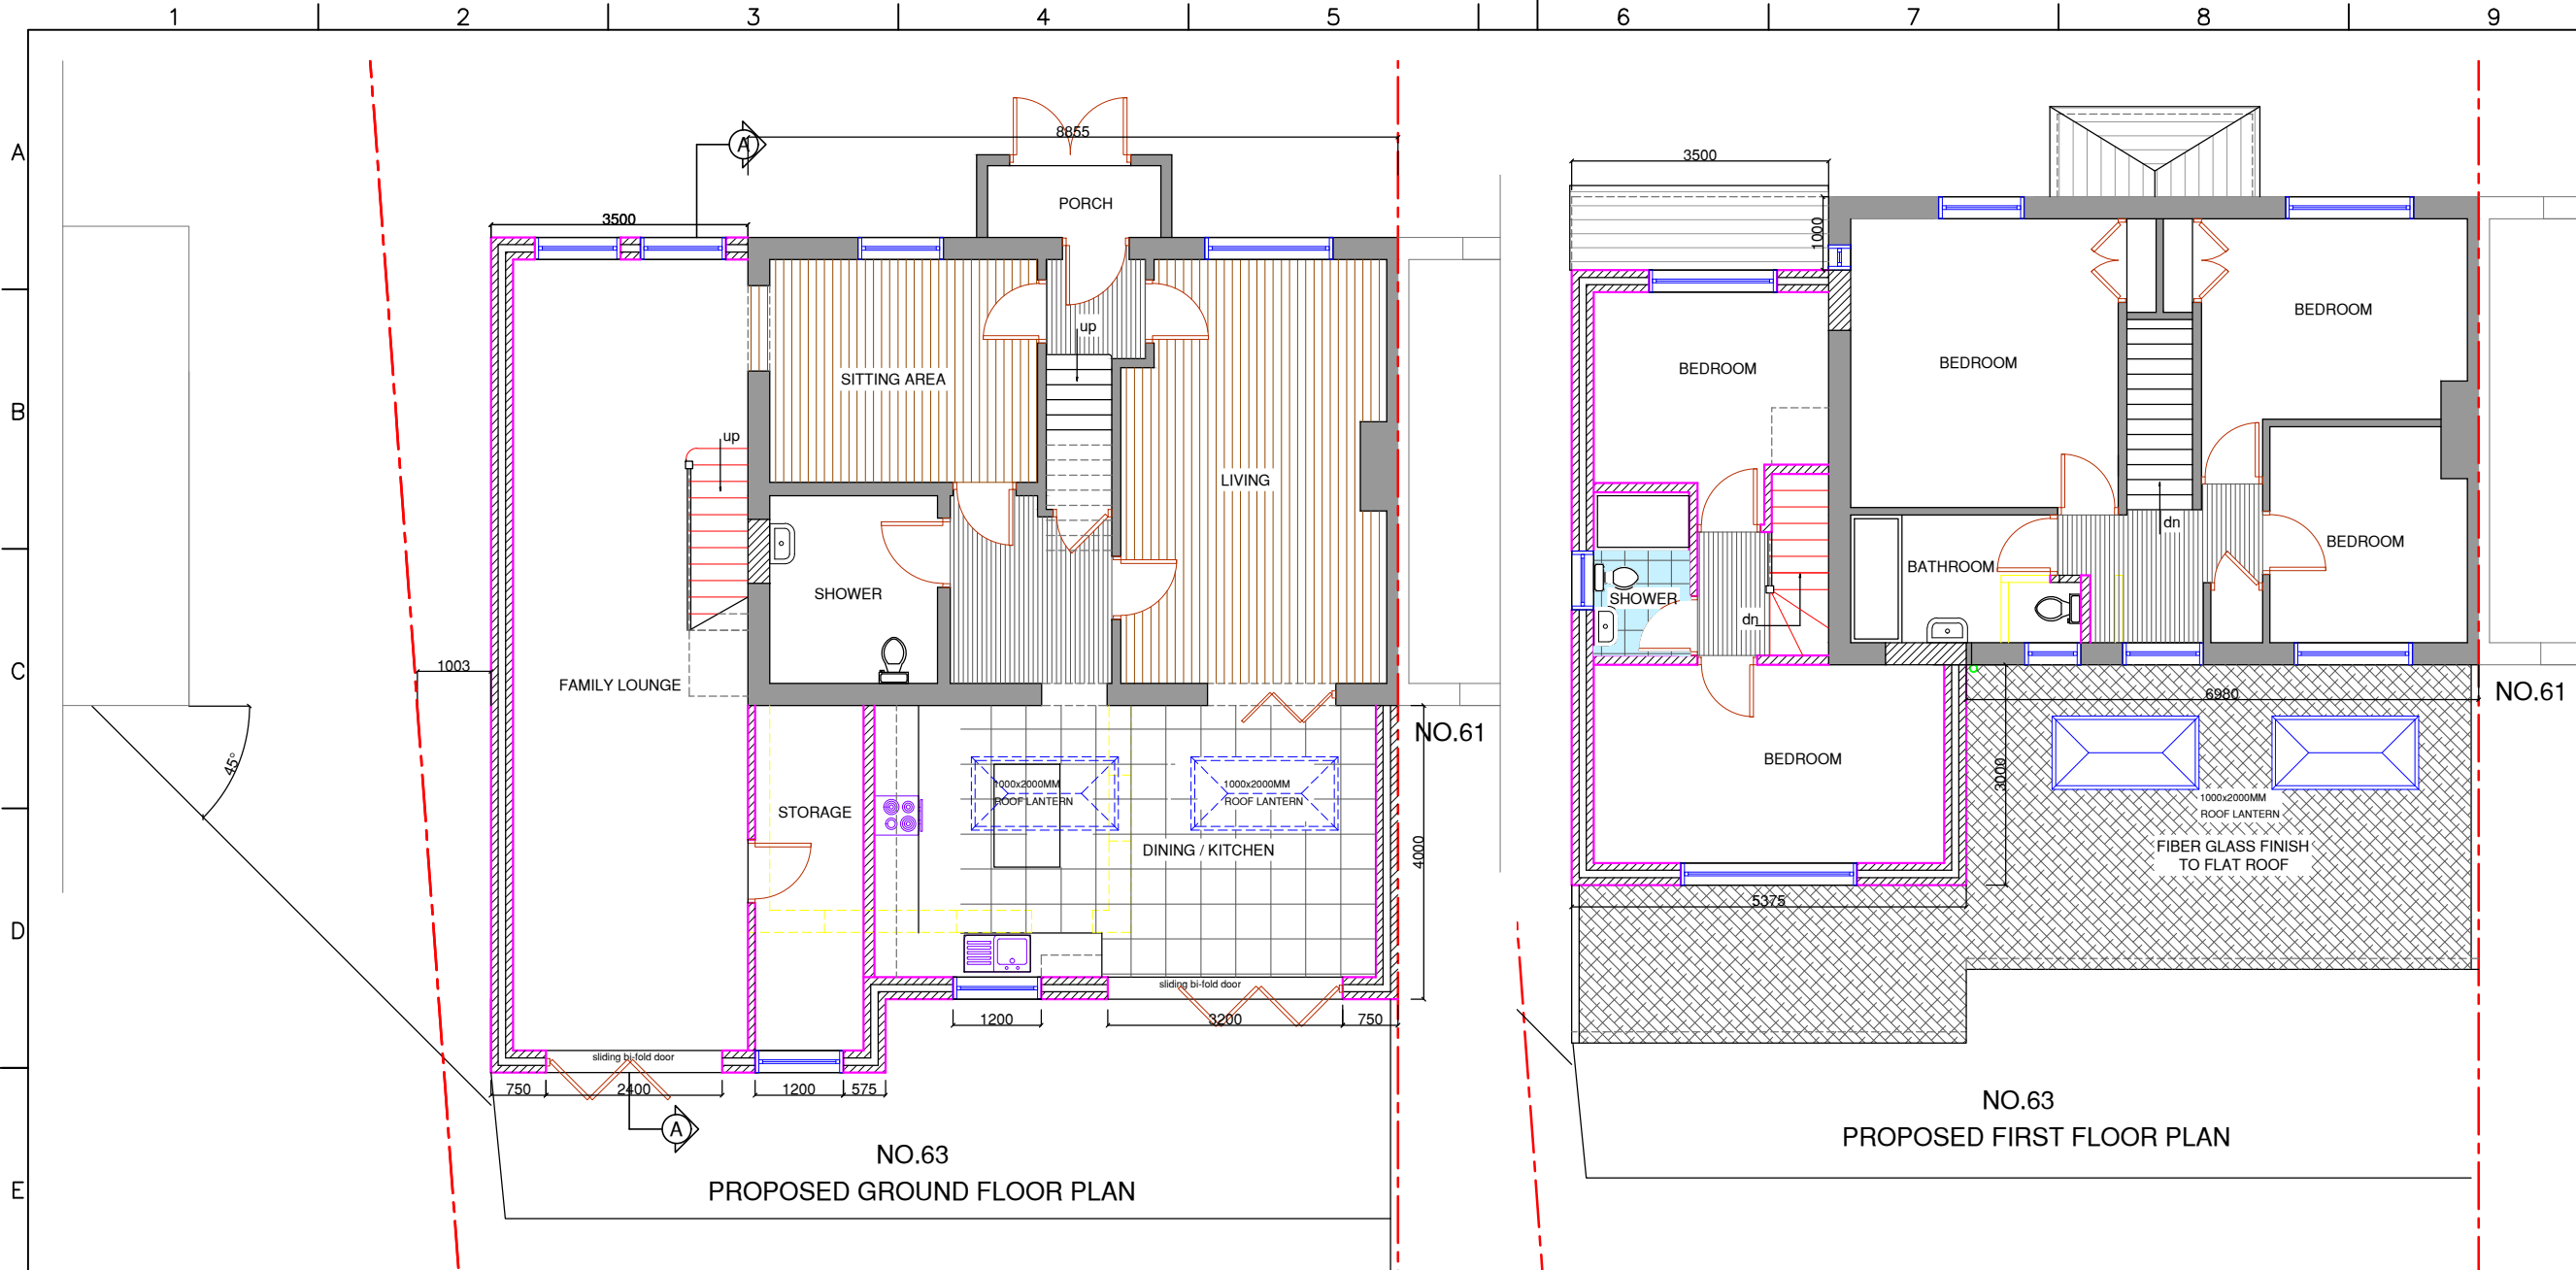


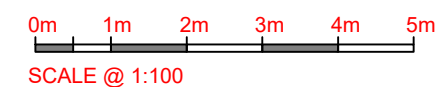

PROPOSED SECTION A-A

[illegible]