




1 01 PROP ELEV Front  
Scale: 1:100

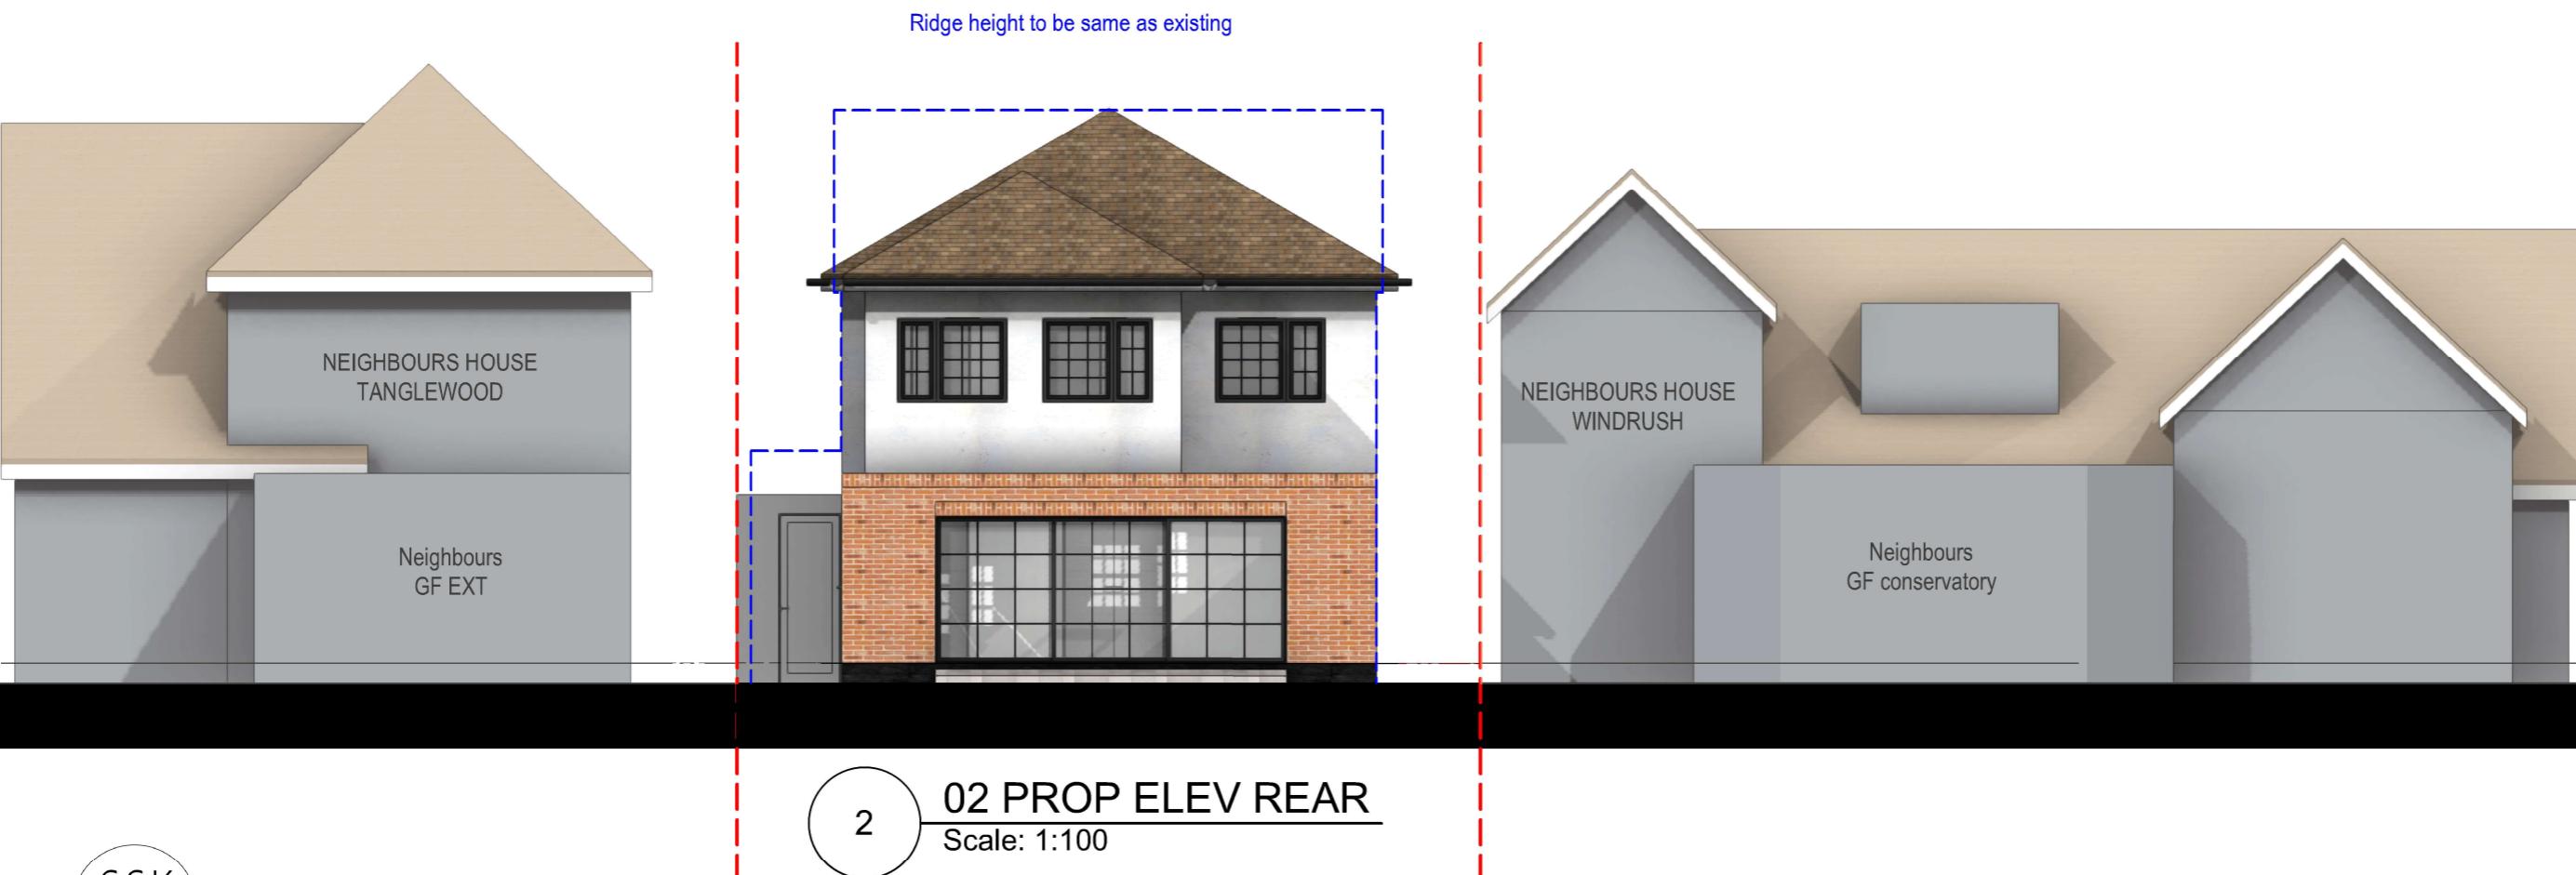

2 02 PROP ELEV REAR  
Scale: 1:100

0 1m 2m 3m 4m 5m 6m 7m 8m 9m

scale - 1 : 100 @ A3

Purpose - Householder planning application

All dimensions to be checked on site.  
All omissions & discrepancies to be reported to the designer.

© SSK architects owns the copyright of this drawing which must not be reproduced in whole or part without the written permission.

PROJECT: Glenview, Highfield Close, HA6 1EX

DATE: 30/04/2025

DWG NO: PROP ELEV

REVISION: 14



tel : 0796 222 3141

email : sandeep@sskarchitects.co.uk

PROPOSED