




1 01 PROP ELEV Front
Scale: 1:100



2 02 PROP ELEV REAR
Scale: 1:100

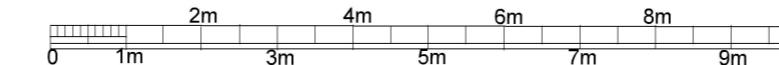

REV A - 21/07/25
Ground floor and
first floor windows lining up

Purpose - Householder planning application

All dimensions to be checked on site. All omissions & discrepancies to be reported to the designer.	PROJECT: Glenview, Highfield Close, HA6 1EX	DATE: 30/04/2025
© SSK architects owns the copyright of this drawing which must not be reproduced in whole or part without the written permission.	DWG NO: PROP ELEV	REVISION: 14 A



tel : 0796 222 3141

email : sandeep@sskarchitects.co.uk

PROPOSED