
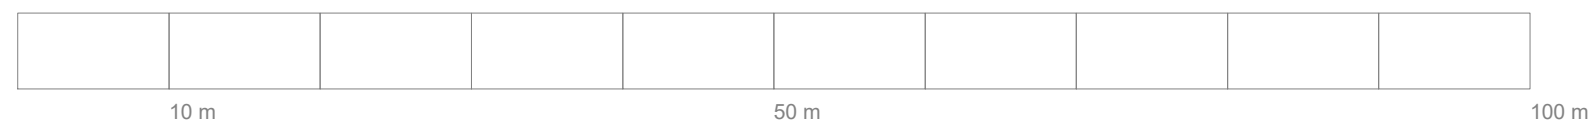


EXISTING LOCATION & BLOCK PLAN

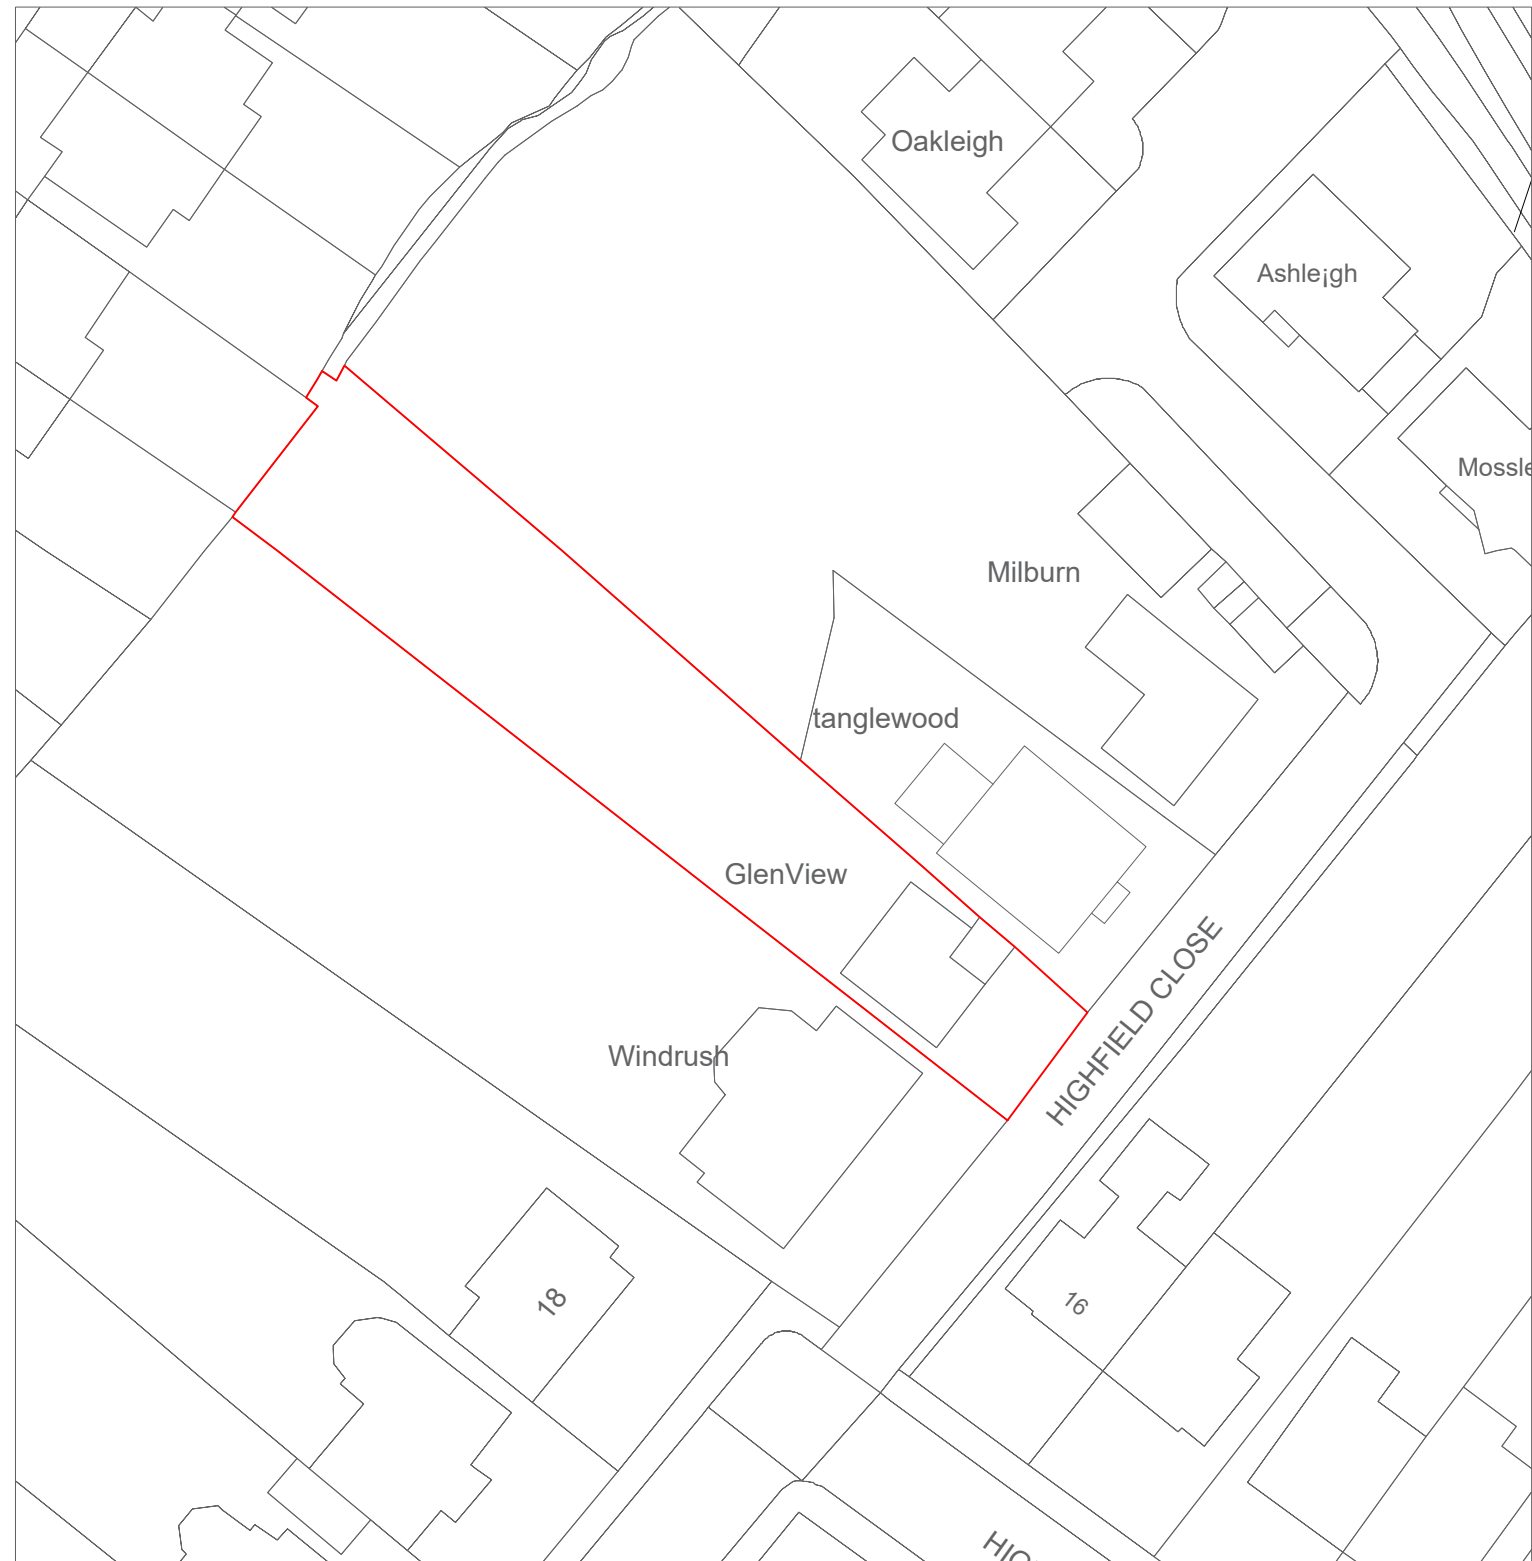

Title: Existing Location & Block Plan

Map Produced for: Glenview, Highfield Close, Northwood HA6

Project ID: 2026-02- HA6

© 2023 1 Stop Design & Build.
All dimensions to be checked on site by the contractor and such dimensions to be their responsibility. All construction works must comply with the relevant British Standards and Building Regulations requirements. Any drawing errors and omissions to be reported to 1 Stop Design & Build.

Client Name

JA & BA

Project Address

Glenview, Highfield Close,
Northwood HA6

Section

Rear Extension

Stage

PLANNING

Drawing Title

EXISTING LOCATION & BLOCK PLAN

Drawing Status

For Approval

Revisions and Notes



Project No. 2026-02-HA6

Drawing No. B-001

Revision 00

Scale at A3 1:1250

Date 08/07/2026

Designed	MI	Checked	MH
----------	-----------	---------	-----------

Drawn	MI	Approved	MH
-------	-----------	----------	-----------



1 STOP DESIGN & BUILD
128 CITY ROAD LONDON,
EC1V 2NX, UK

Email: info@1stopdesignandbuild.co.uk

Web: www.1stopdesignandbuild.co.uk

Phone No.: 0208 0366888