


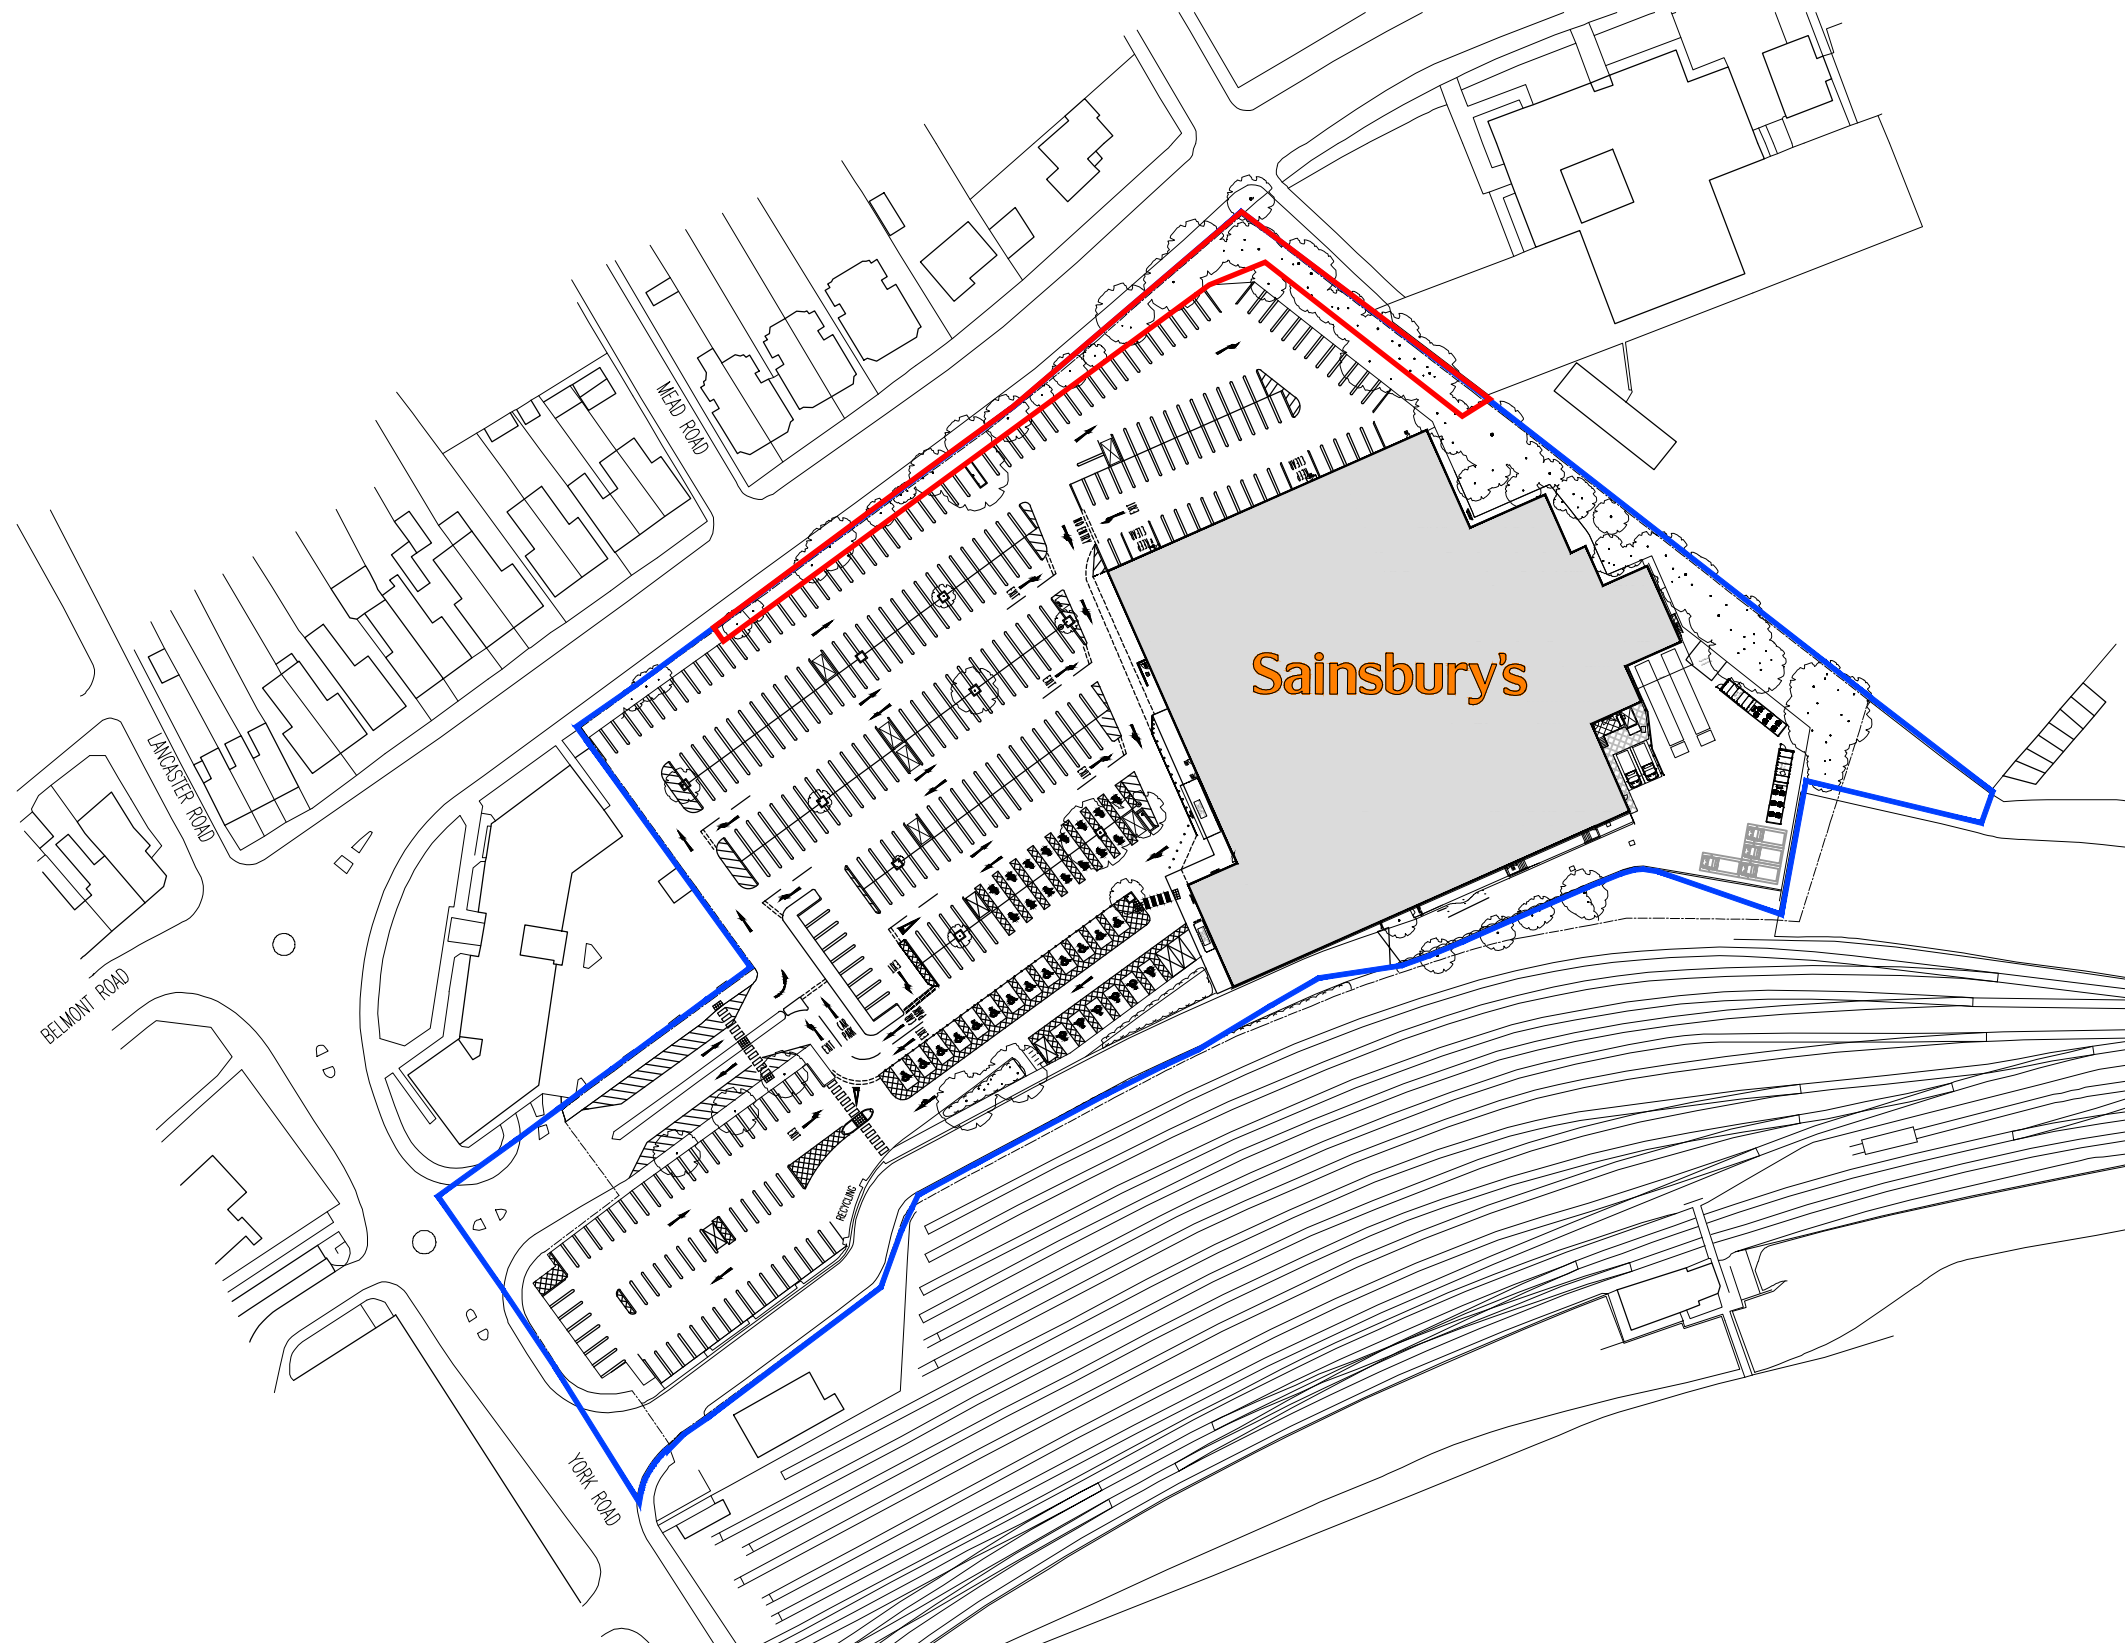

Project	Sainsbury's, York Road, Uxbridge, UB8 1QW	LPA London Borough of Hillingdon	WSP UK Ltd WSP House 70 Chancery Lane London WC2A 1AF T 020 3848 2500 UKPlanningComment@wsp.com	
Title	Site Location Plan			
Client	SSL			
		Date: 08.07.22 Scale: 1:1,250@A3 Project No: 70099518 Drawing No: 70099518/1 Drawn By: MKR		