


DO NOT SCALE OFF THIS DRAWING


SCALE BAR



1:50

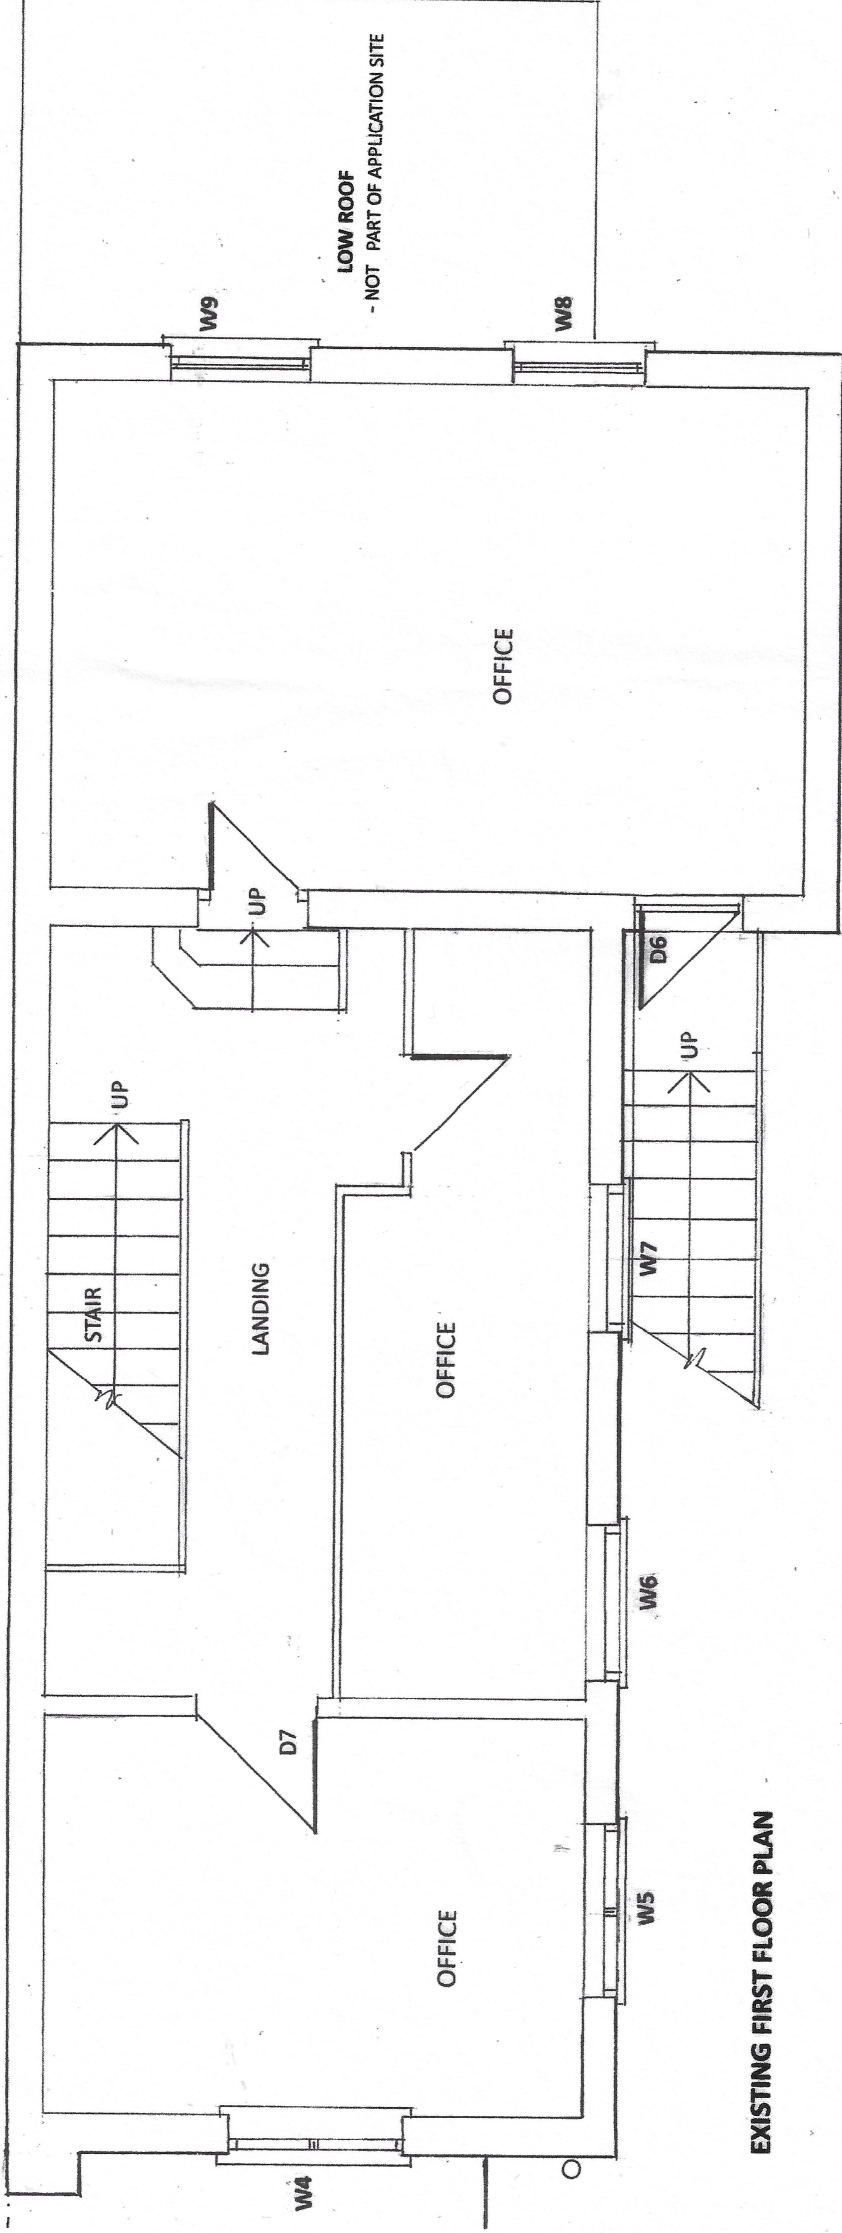


EXISTING FIRST FLOOR PLAN

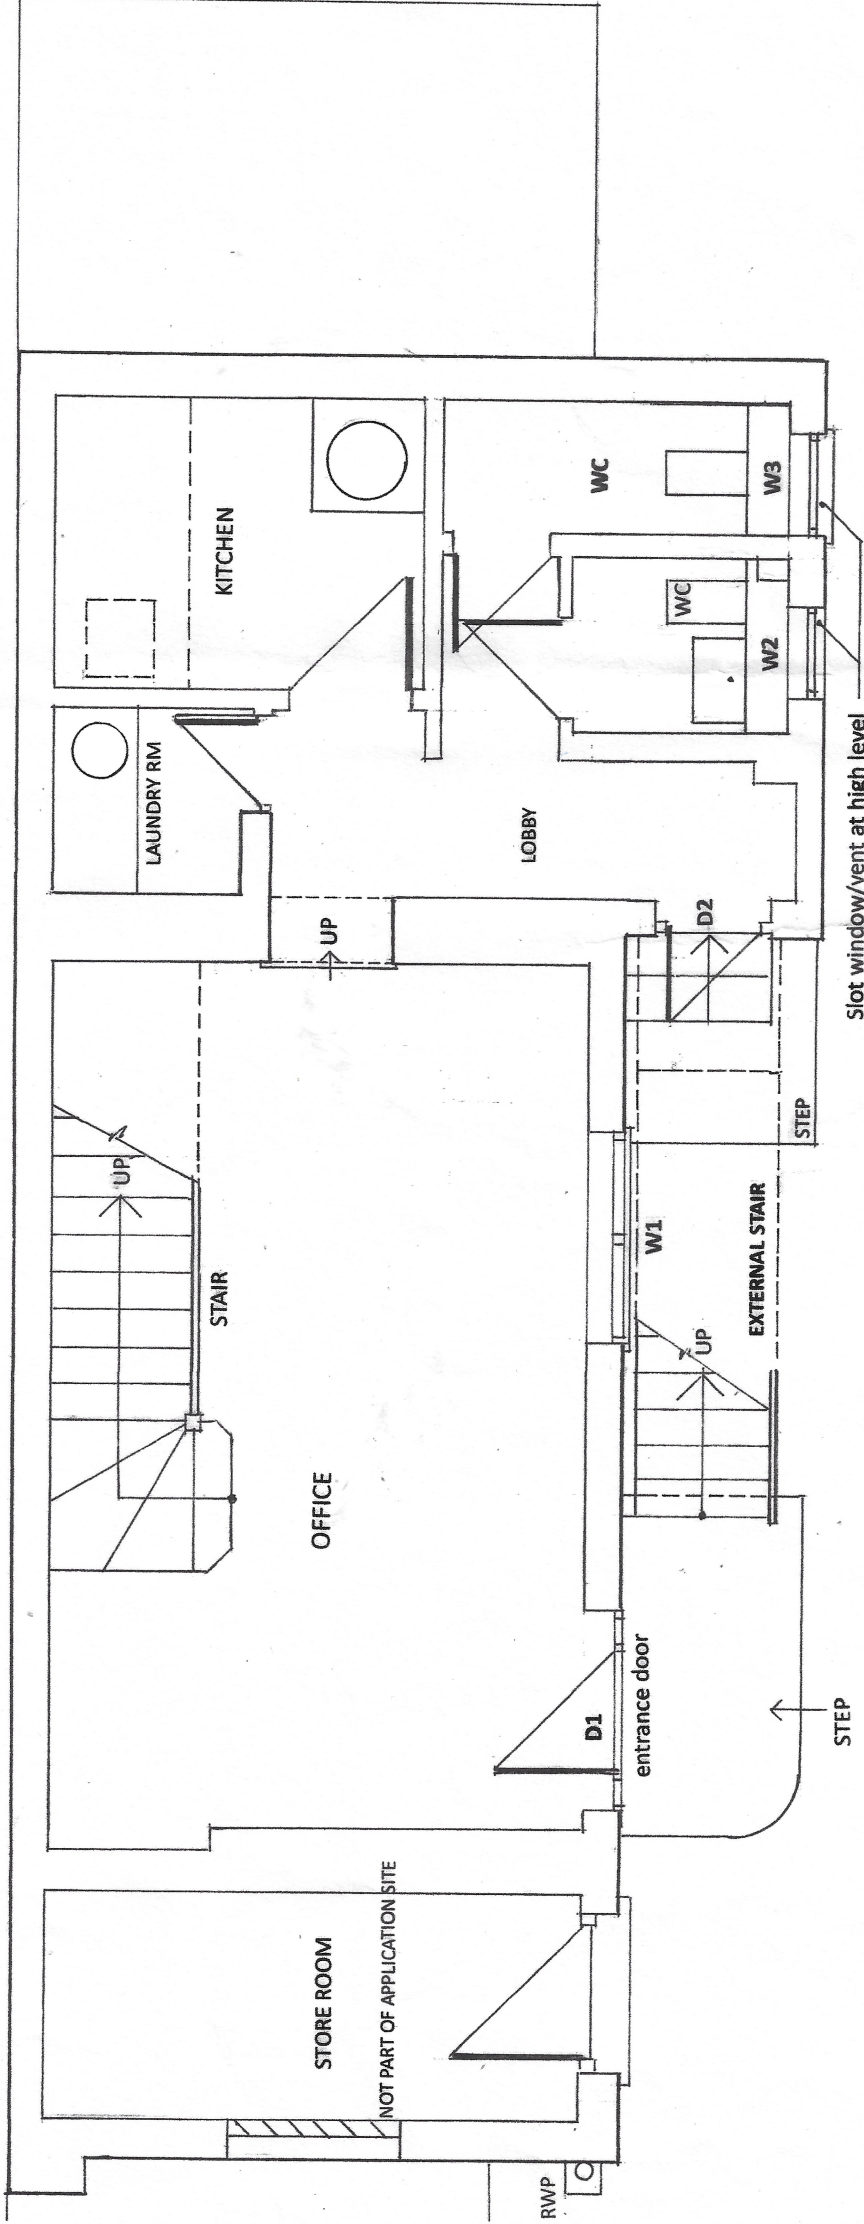

EXISTING GROUND FLOOR PLAN

1:50 @A3

location plan 1:500 @A3

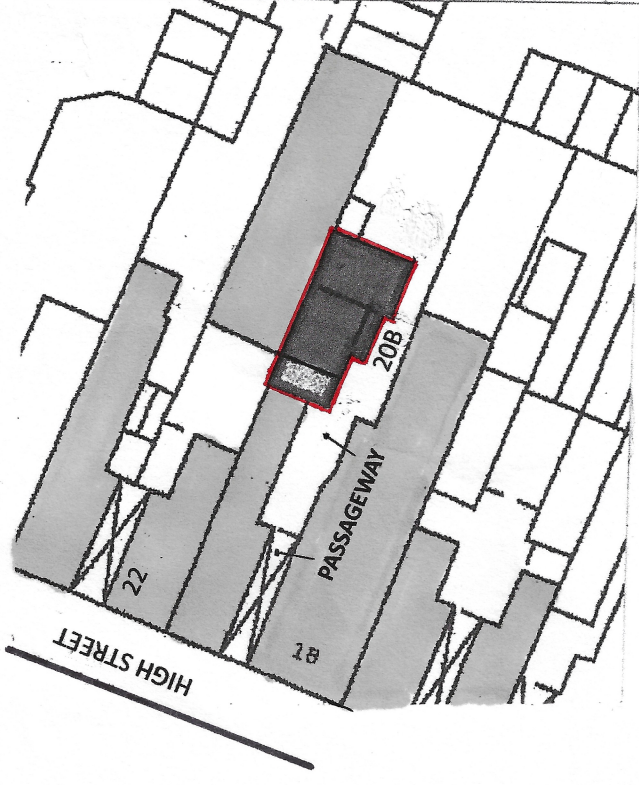

PROPOSED CHANGE OF USE & ALTERATIONS
TO 208 HIGH STREET NORTHWOOD HA6 1BN

DRAWING

Patrick Ettwein DipArch RIBA FRSA
07957 370435
020 8455 8953
40 Westholm, London, NW11 6LH
ettweinp@gmail.com

revision

title

EXISTING GROUND FLOOR PLAN

EXISTING FIRST FLOOR PLAN

LOCATION PLAN

date

SEPT 2024

status

PLANNING

NOT FOR CONSTRUCTION