


PROPOSED DRAWINGS

SECTION AA


The adjacent drawing reflects Proposed Section AA, a short section cutting through just one dwelling house, but which will be mirrored for the other dwelling house.

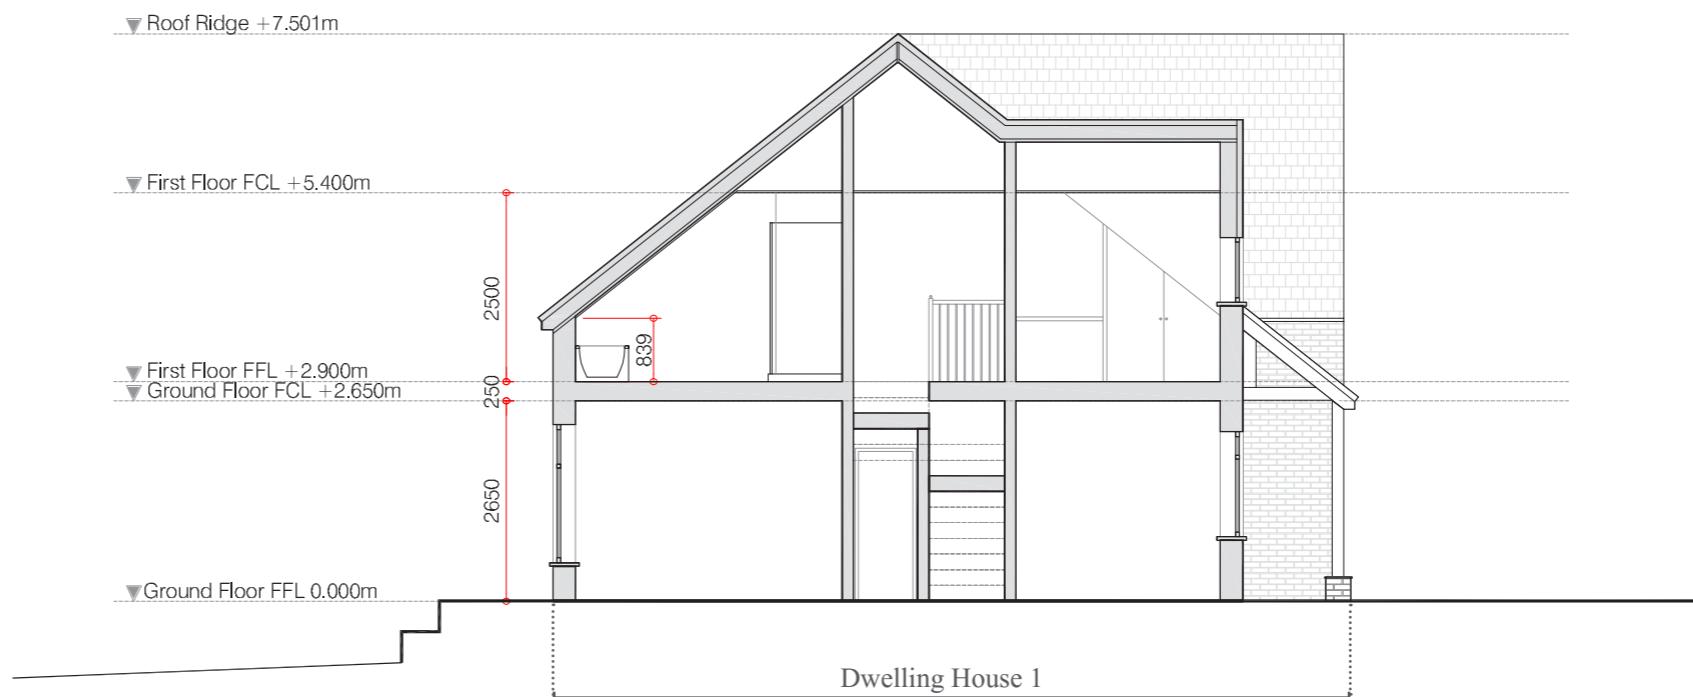

Section AA

PROPOSED SECTION AA.

DRAWING no. 4000 1:100@A3

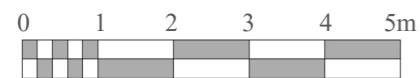

LAND AT RUSHMOOR CLOSE PINNER. HAS 2HF

