
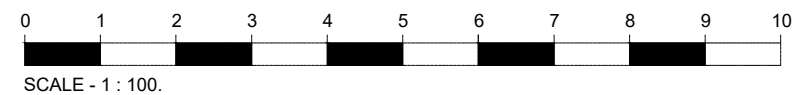
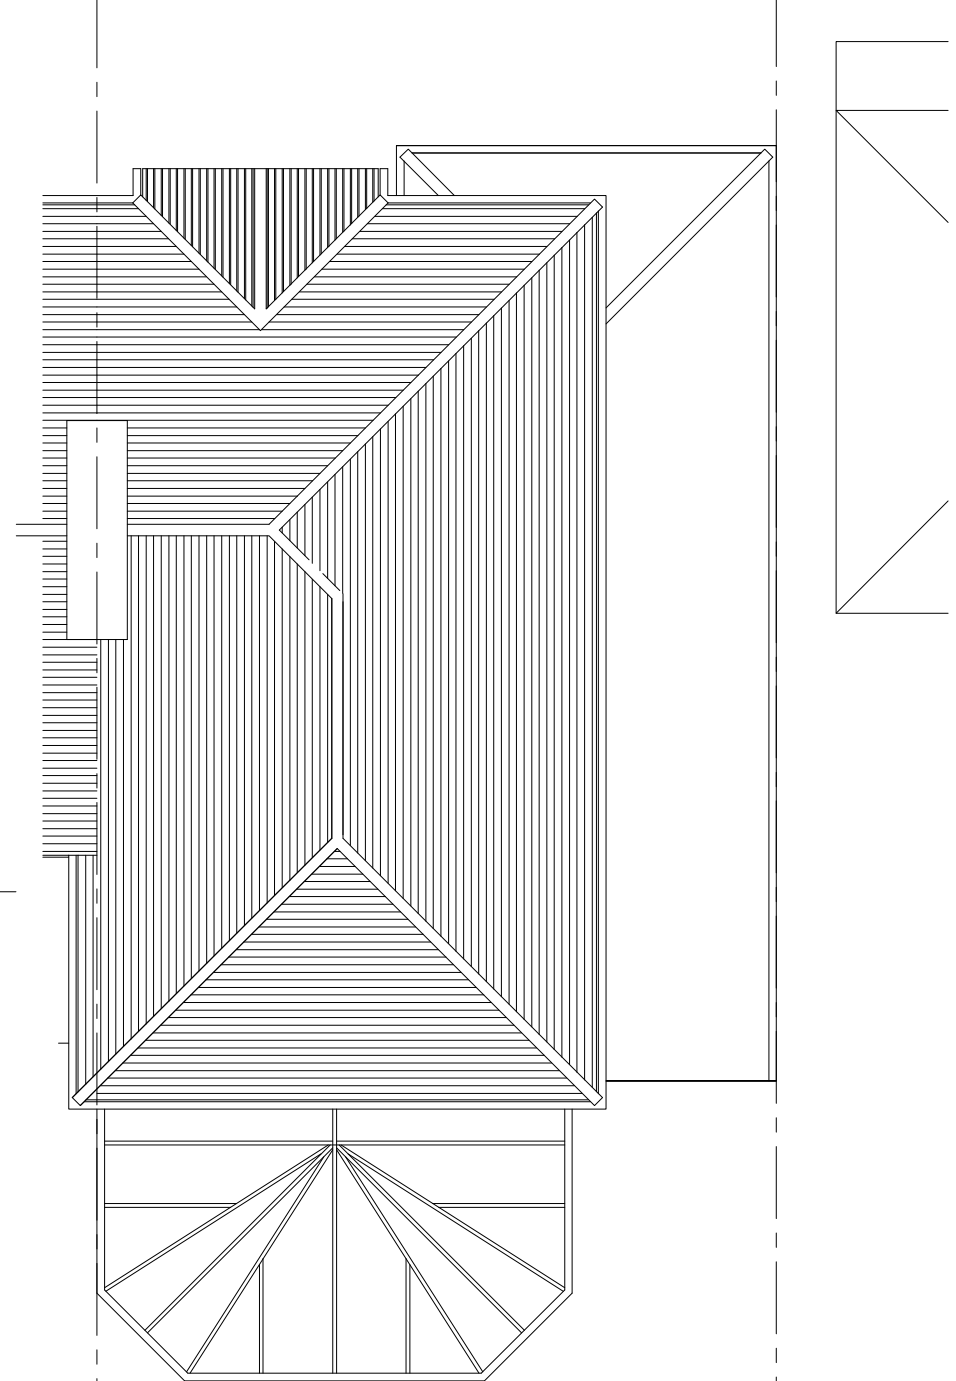
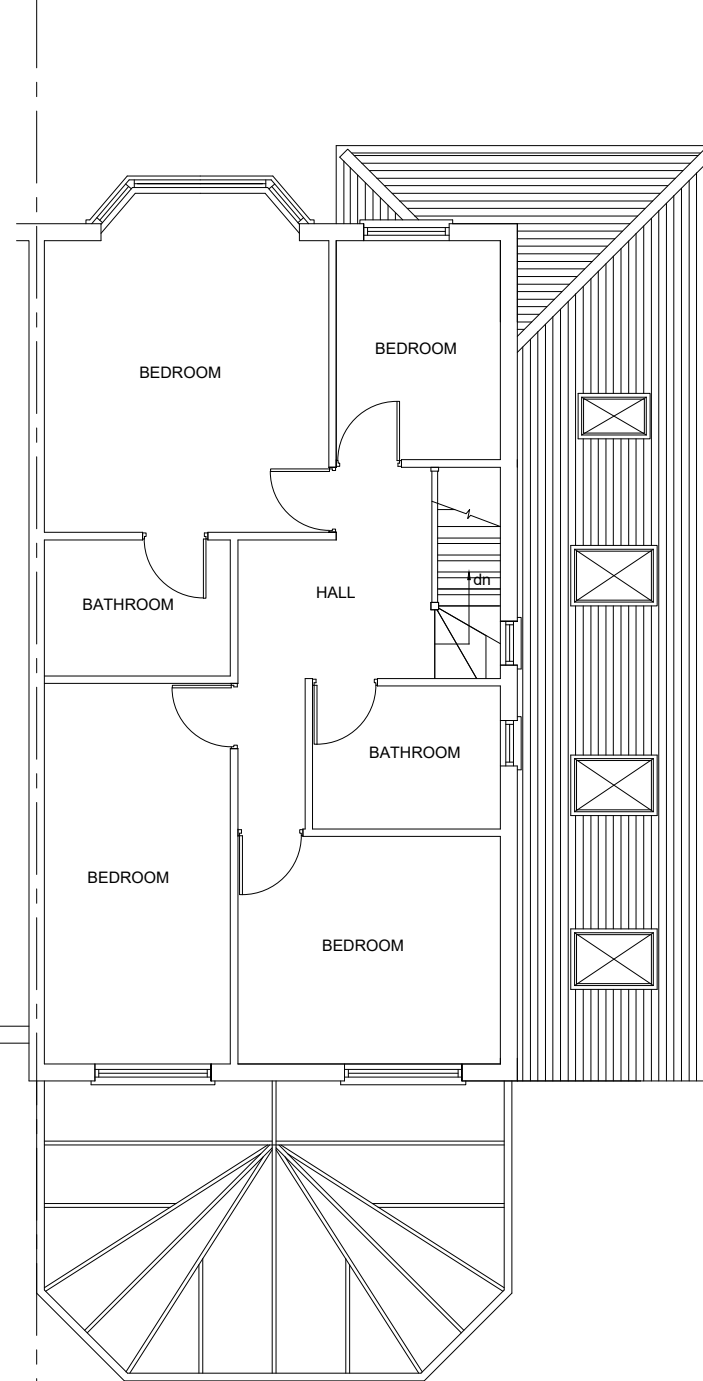


27

25

23

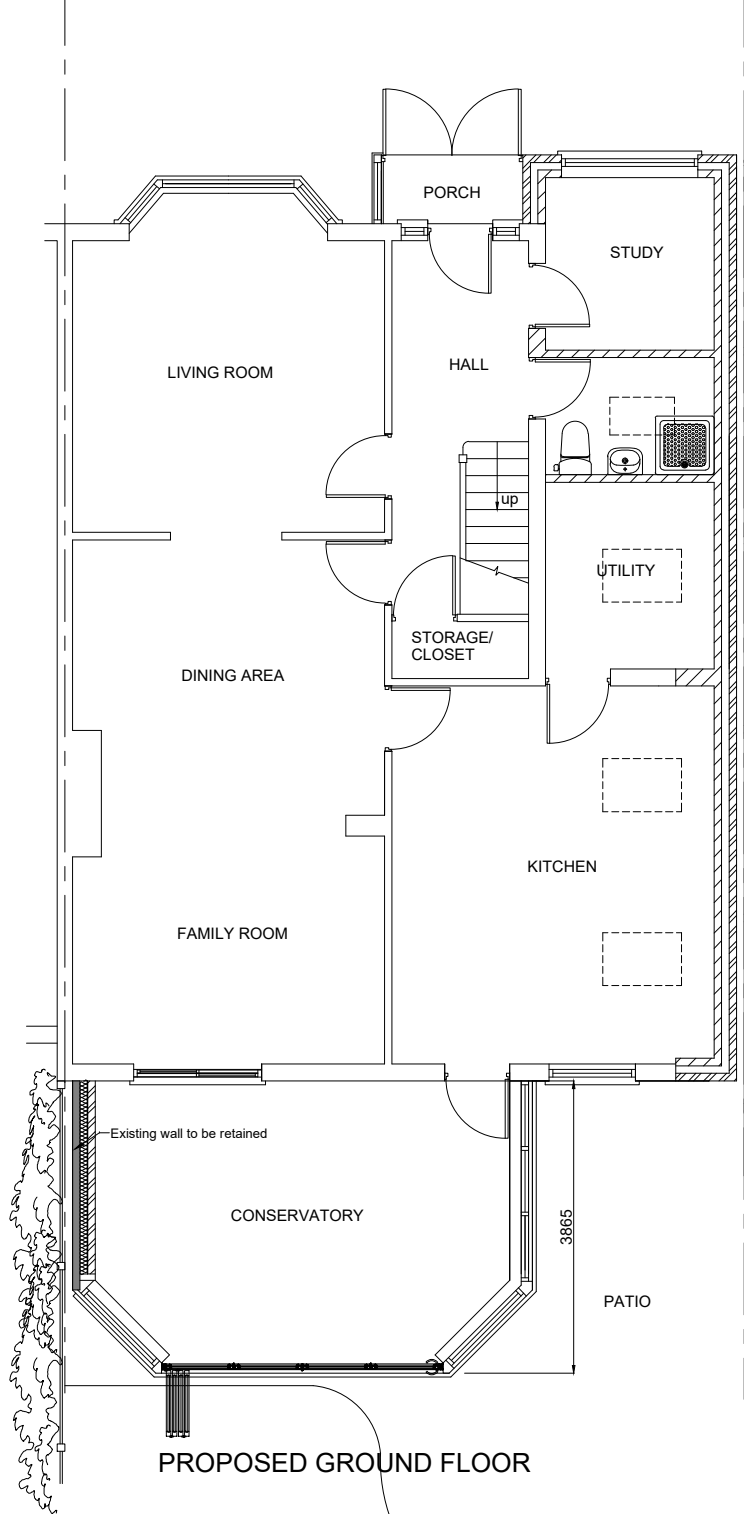

C	RESUBMISSION	March.24
B	RESUBMISSION	Apr.21
A	RESUBMISSION	Jan.21
No.	DESCRIPTION	DATE

 KALSI DESIGN Architectural & Building Control Plans & Structural Design Services 20 Harrowdene Road North Wembley, Middlesex, HA0 2JB. Tel: 07930966049 Email: gskalsi@btinternet.com	NOTES: NOT FOR CONSTRUCTION	Client Mr & Mrs KALSI.	Scale 1 : 100.	Drawing Title PROPOSED PLANS			
		Job Title 25 SWAKELEYS DRIVE, ICKENHAM. UXBRIDGE. UB10 8QD.	Drawn by G.S.K.	Drawing No. 1313	P	04	C
			Date Sept. 2020				