





**Ackroyd
Lowrie**

23 Vyner Street
London E2 9DG
0203 770 9780
www.ackroydlowrie.com

Issue			Notes	Key
No.	Date	Comment		
			DO NOT USE ANY AREAS INDICATED FOR EITHER VALUATION, PURCHASE SALE OR ANY OTHER FORM OF LEGALLY BINDING CONTRACT. DO NOT REPRODUCE ANY PART OF THIS DRAWING WITHOUT PRIOR WRITTEN CONSENT. THIS DRAWING REMAINS THE COPYRIGHT OF ACKROYD LOWRIE LTD.	N  01020m  1:500

Project 787 - Waterdell Farm			Dwg Title Existing Site Plan		
Client Basegold Property Ltd			Dwg No. 787-002		
Date	Drawn	Checked	Scale	Current Stage	Issue
MAR 2021	BH	KH	1:500	PLANNING	




Ackroyd Lowrie 23 Vyner Street London E2 9DG 0203 770 9780 www.ackroydlowrie.com	Issue		Notes		Key		Project		Dwg Title				
	No.	Date	Comment	DO NOT USE ANY AREAS INDICATED FOR EITHER VALUATION, PURCHASE SALE OR ANY OTHER FORM OF LEGALLY BINDING CONTRACT.	N 0 1 5m 1:100	Client	Basegold Property Ltd	Dwg No.	787-010				
	Date		Drawn				Checked		Scale		Current Stage		Issue
MAR 2021		BH		KH			1:100		PLANNING		P1		



E01

App 1 Bungalow South-West Elevation


1:100

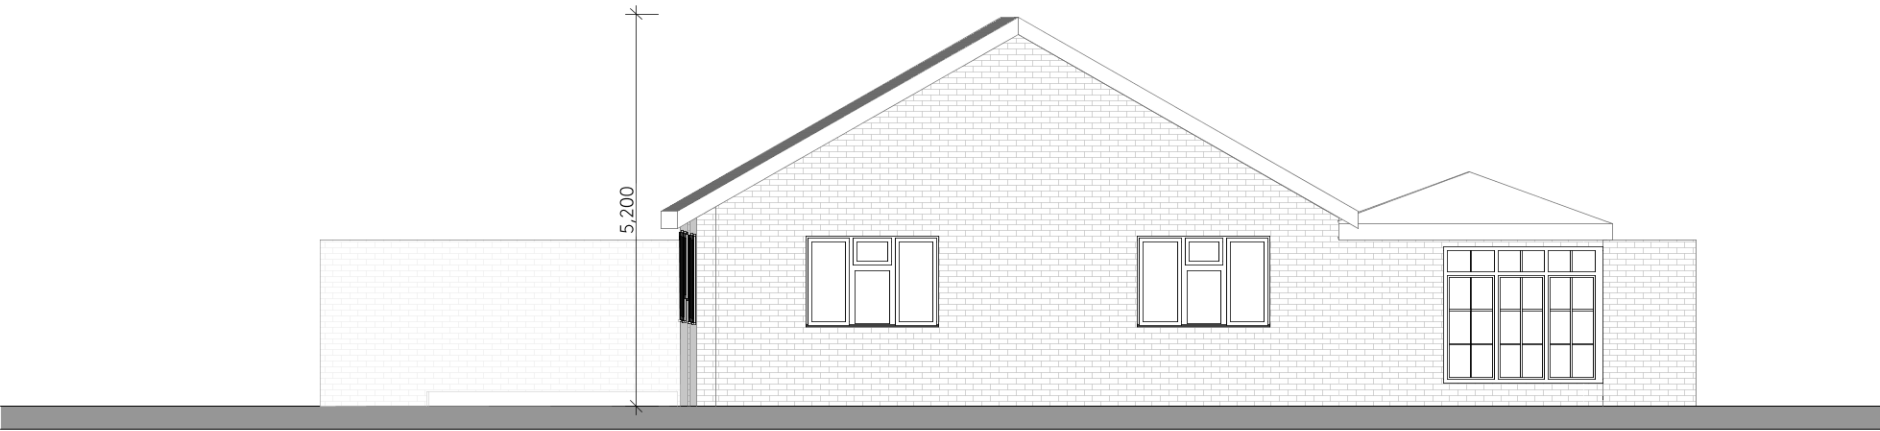

E02

App 1 Bungalow South-East Elevation


1:100

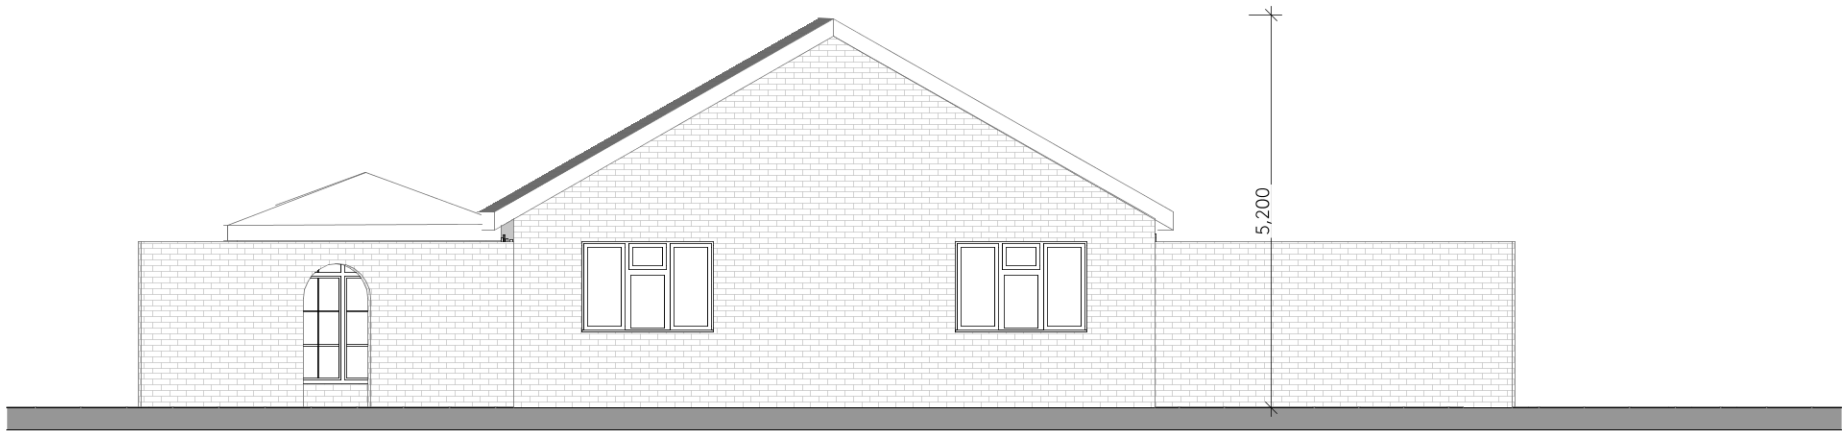

E03

App 1 Bungalow North-West Elevation

1:100

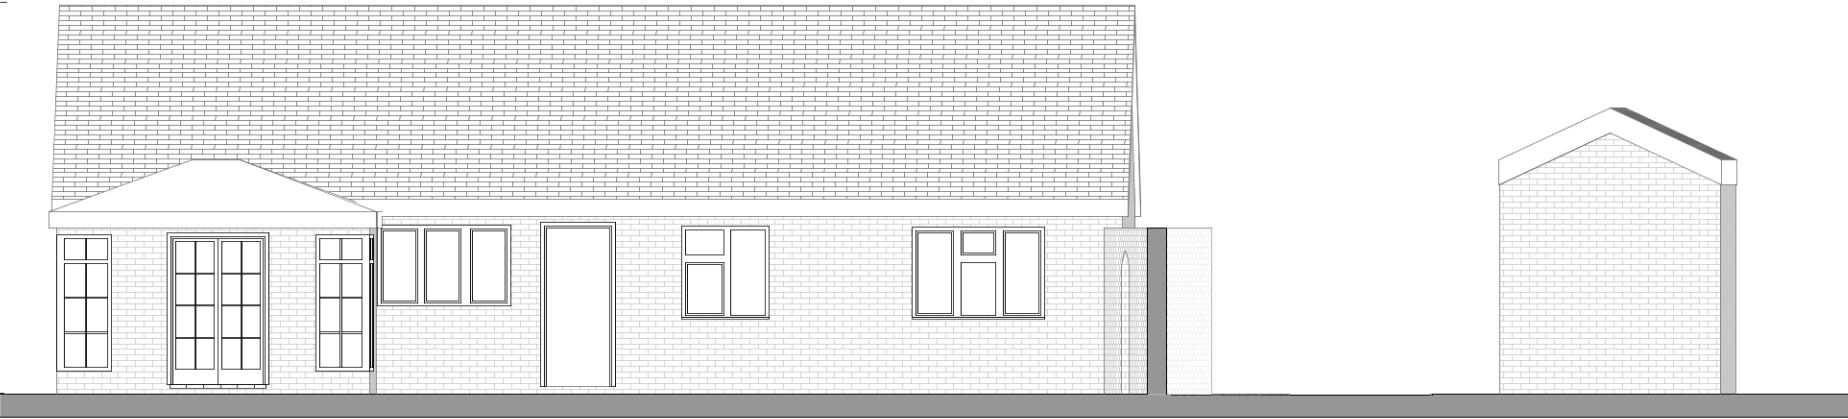

E04

App 1 Bungalow North-East Elevation

1:100

