


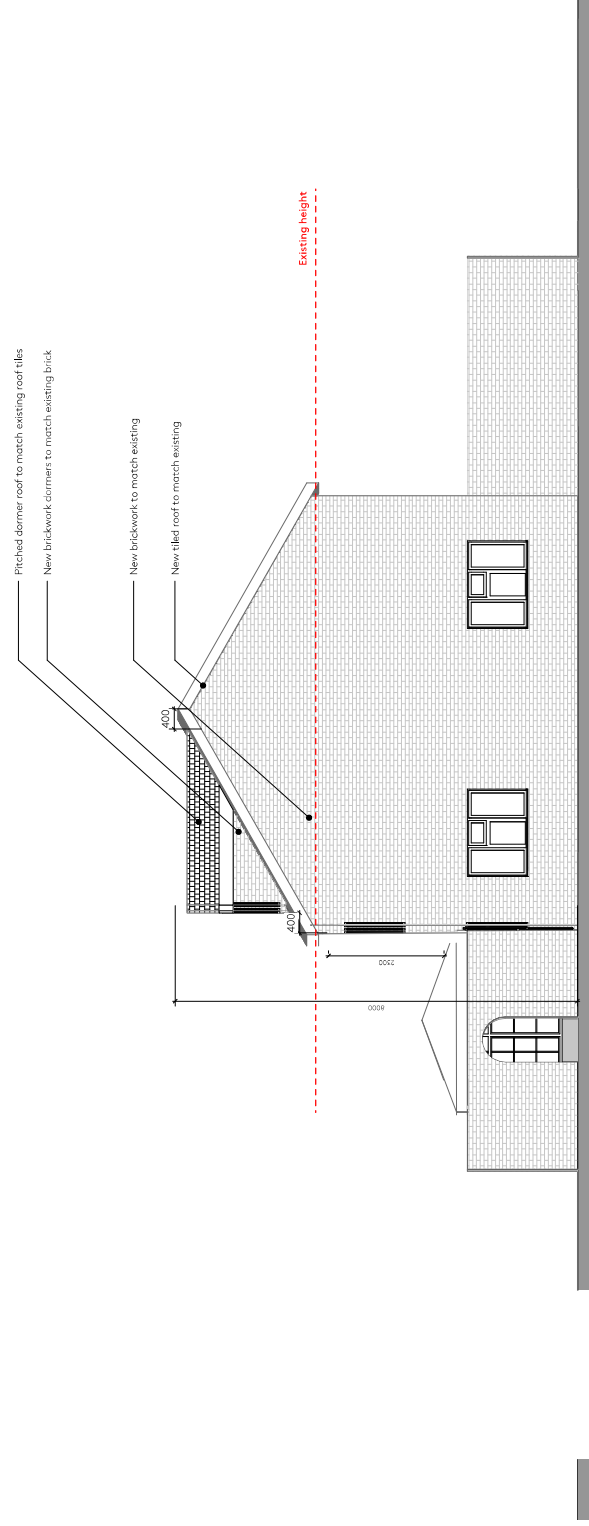

Ackroyd Lowrie 23 Vyner Street London E2 9DG 0203 770 9780 www.ackroydlowrie.com	CONSTRUCTION NOTE:		Rev	Date	Comment	Project: 787 - Watredell Farm				Dwg title	
	DO NOT SCALE FROM THIS DRAWING.					Client: Basegold Property Limited				Dwg No. 787 - 121	
	DO NOT USE ANY AREAS INDICATED FOR OTHER THAN THE INTENDED PURPOSE OR ANY OTHER FORM OF LOCAL OR REGIONAL CONTRACT.					Created		Drawn		Checked	
	THIS DRAWING IS THE PROPERTY OF ACKROYD LOWRIE AND IS NOT TO BE REPRODUCED OR COPIED WITHOUT THEIR WRITTEN CONSENT. © ACKROYD LOWRIE LTD.					Aug-21		BH		KH	
										Scale	
								1:100 @ A3		Current Stage	
										Planning	