


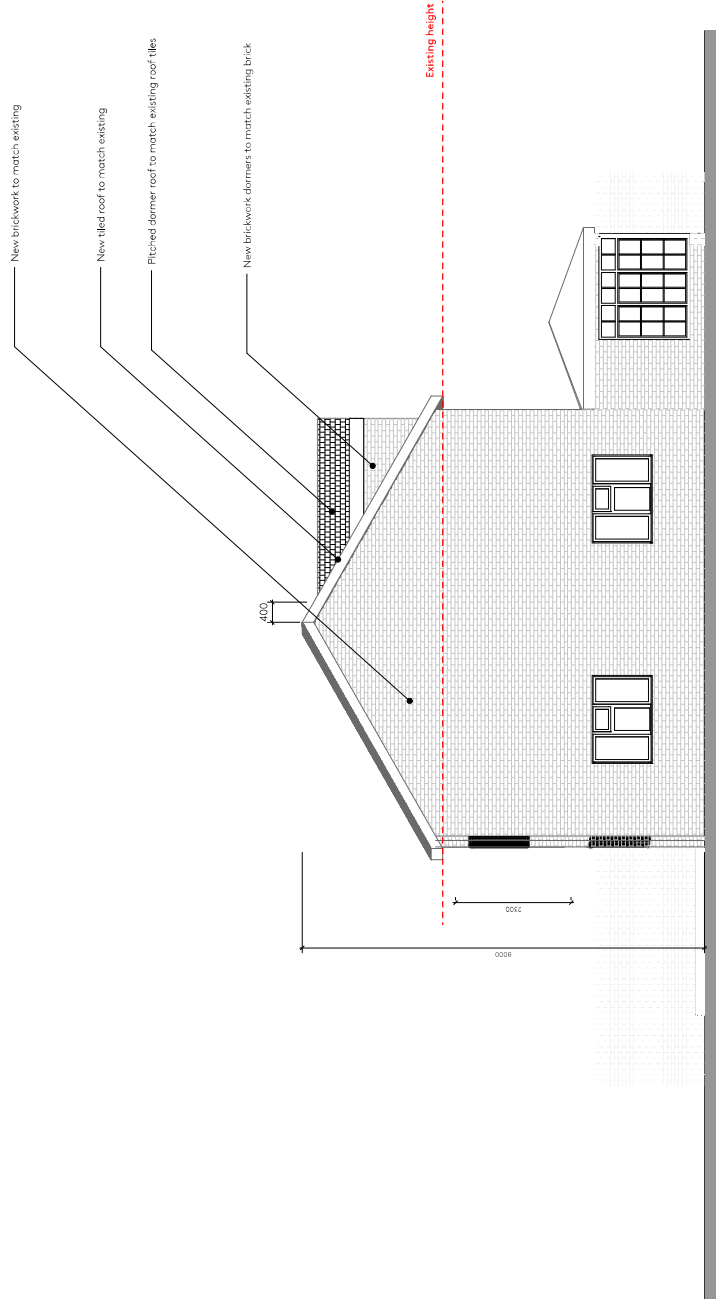

1 Proposed Elevation 04
Scale 1:100



Ackroyd Lowrie 23 Wyke Street London E2 9DG 0203 770 9780 www.ackroydlowrie.com	CONSTRUCTION NOTE:			Rev	Date	Comment	Project	Dwg title	
	DO NOT SCALE FROM THIS DRAWING.								
	DO NOT USE ANY AREAS INDICATED FOR OTHER PROJECTS OR FOR ANY OTHER FORM OF FUTURE RESPONSE.								
	CONTRACT:								
	DRAWING WITHOUT FINGERPRINT IS NOT VALID. THIS DRAWING IS THE PROPERTY OF ACKROYD LOWRIE LTD.								
							Client	Dwg No.	
							Created	Drawn	Checked
							Aug-21	BH	KH
							Scale		Current Stage
							1:100 @ A3		Planning