


1

Proposed Elevation 03

Scale 1:100

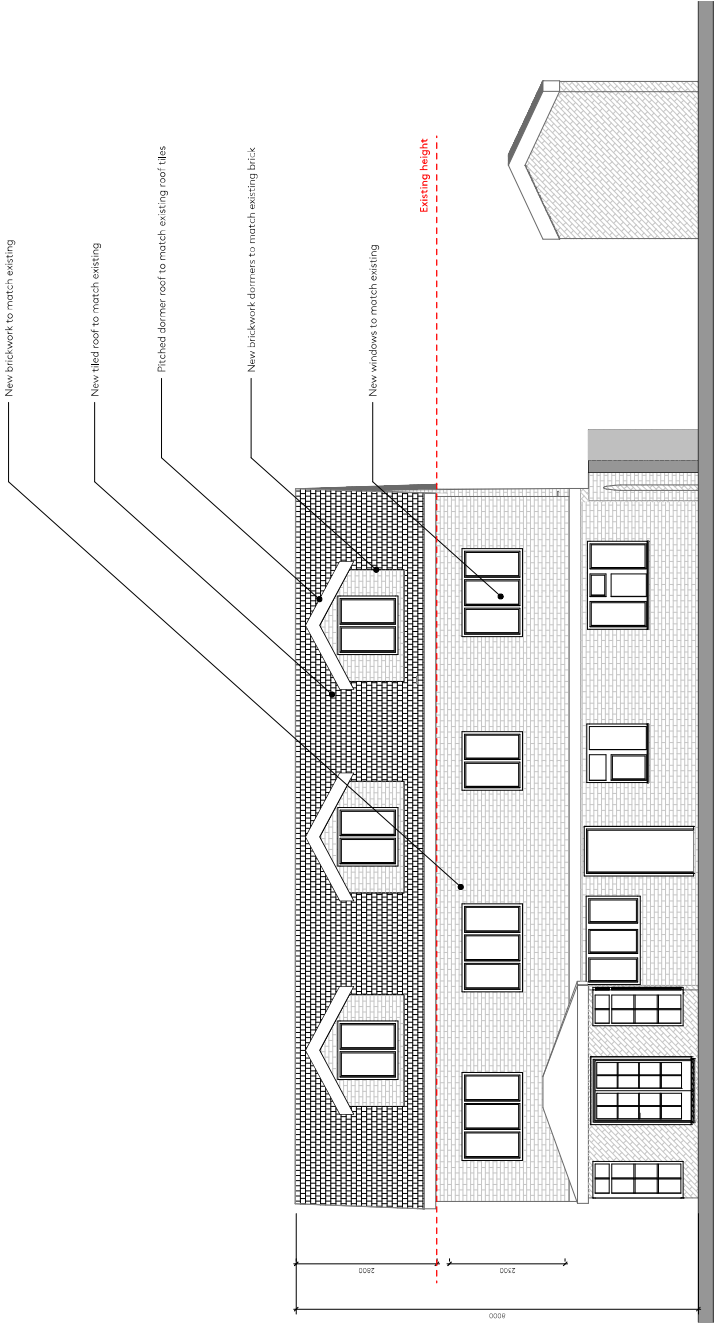

Ackroyd Lowrie 23 Vyner Street London E2 9DG 0203 770 9780 www.ackroydlowrie.com	CONSTRUCTION NOTE:			Rev	Date	Comment	Project				Dwg Title			
	DO NOT SCALE FROM THIS DRAWING. DO NOT USE ANY AREAS INDICATED FOR CONSTRUCTION PURPOSES. CHECK FOR ANY CHANGES TO ANY OTHER FORM OF LEGALLY BINDING DOCUMENT.						787 - Waterdell Farm				Proposed Elevation 03			
	DO NOT REPRODUCE ANY PART OF THIS DRAWING WITHOUT PRIOR WRITTEN PERMISSION FROM ACKROYD LOWRIE, THE COMPANY OF ACKROYD LOWRIE LTD.						Client				Dwg No.			
							Basegold Property Limited				787 - 122			
							Created		Drawn		Checked		Scale	
							Aug-21		BH		KH		1:100 @ A3	
													Current Stage	
													Planning	