


1

Section A

Scale 1:100

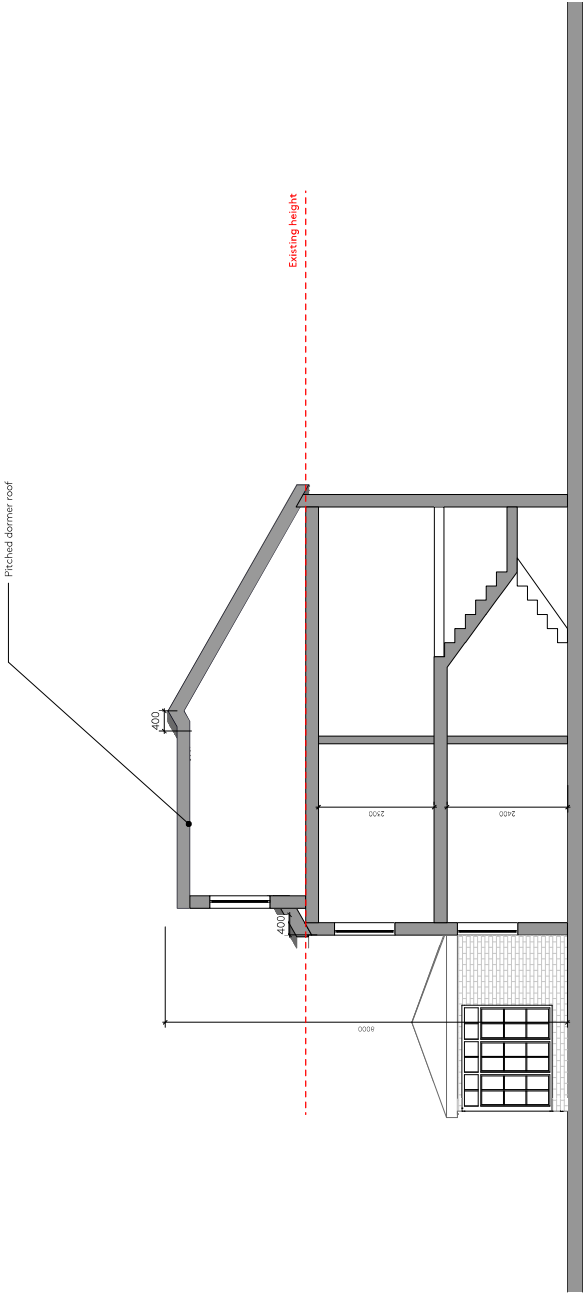

Ackroyd Lowrie 23 Vyner Street London E2 9DG 0203 770 9780 www.ackroydlowrie.com CONSTRUCTION NOTE: DO NOT SCALE FROM THIS DRAWING. DO NOT USE ANY AREAS INDICATED FOR CONSTRUCTION OF THE BUILDING FOR ANY OTHER FORM OF LEGALLY BINDING DOCUMENT. DO NOT REPRODUCE ANY PART OF THIS DRAWING WITHOUT PRIOR WRITTEN PERMISSION FROM ACKROYD LOWRIE, THE COMPANY OF ACKROYD LOWRIE LTD.	Rev	Date	Comment	Project	Dwg Title		
				787 - Waterdell Farm	Proposed Section A		
					Client	Dwg No. 787 - 124	