


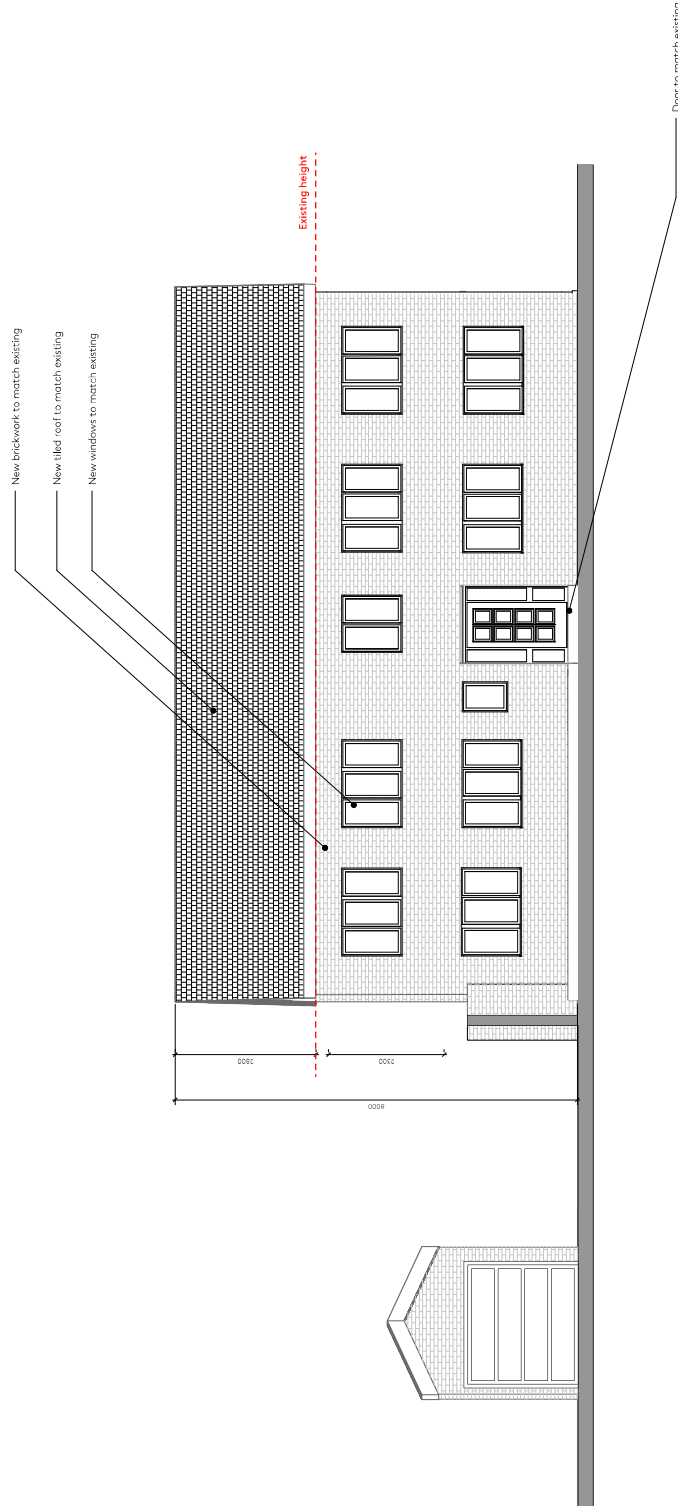

 Ackroyd Lowrie 23 Vyner Street London E2 9DG 0203 770 9780 www.ackroydlowrie.com	CONSTRUCTION NOTE: DO NOT SCALE FROM THE DRAWING. DO NOT USE ANY AREAS INDICATED FOR OTHER PURPOSES WITHOUT THE CONSENT OF THE FIRM OF ACKROYD LOWRIE. CONTRACT: THIS DRAWING AND PARTS OF THE DRAWING WITHOUT THIS WRITTEN CONSENT OF ACKROYD LOWRIE LTD. www.ackroydlowrie.com		Rev	Date	Comment	Project: 787 - Waterdell Farm					Dwg title	
							Client: Basgold Property Limited	Dwg No. 787 - 120		Rev		
							Created	Drawn	Checked	Scale		
							Aug-21	BH	KH	1:100 @ A3		
											Current Stage Planning	