


Outbuilding South East

E41

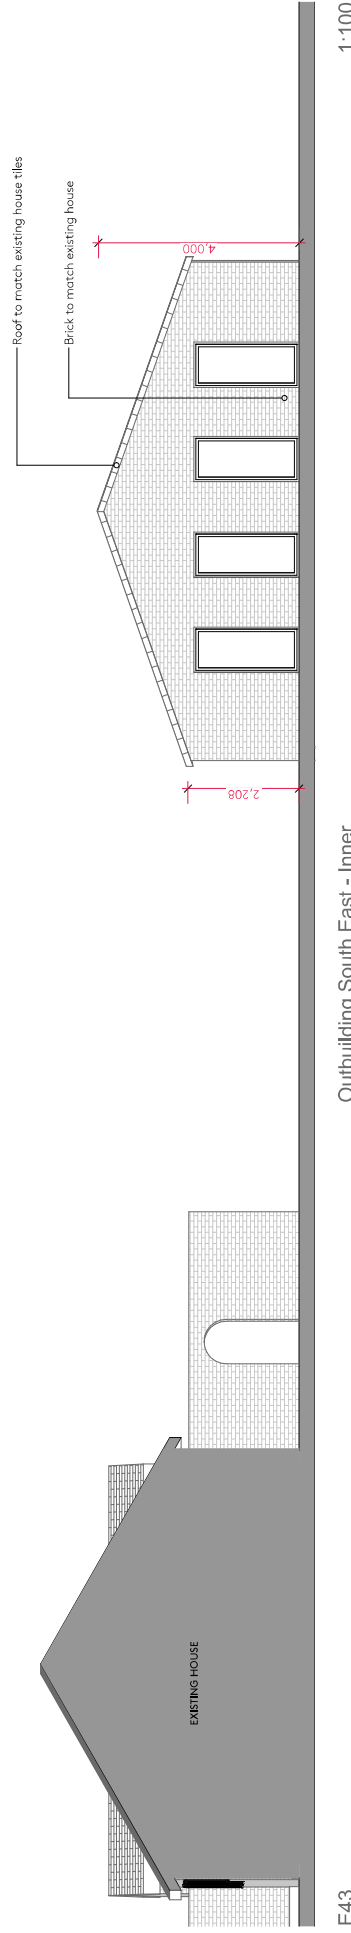

Outbuilding South East - Inner

E43

Ackroyd Lowrie 23 Vyne Street London E2 9DG 0203 770 9780 www.ackroydlowrie.com	Issue No. Date Comment 2 08/04/202 2 23/05/202	Notes DO NOT USE ANY AREAS INDICATED FOR CONSTRUCTION UNLESS SPECIFICALLY NOTED ON THIS DRAWING. ANY OTHER CHANGES TO THE CONTRACT SHALL BE THE RESPONSIBILITY OF THE CLIENT. THE DRAWING IS FOR INFORMATION ONLY AND DOES NOT REPRESENT A COMMITMENT TO CONSTRUCTION. THE DRAWING IS FOR INFORMATION ONLY AND DOES NOT REPRESENT A COMMITMENT TO CONSTRUCTION.	Key 0 1 5m 1:100	Project 787 - Waterdell Farm Client Basegold Property Ltd Date MAY 2022	Dwg Title Proposed Elevations 02 Dwg No. 787-133 Scale @A3 1:100 Current Stage PLANNING	Issue A2
--	--	---	-------------------------------	---	---	--------------------