


338

Outbuilding North East

1:100

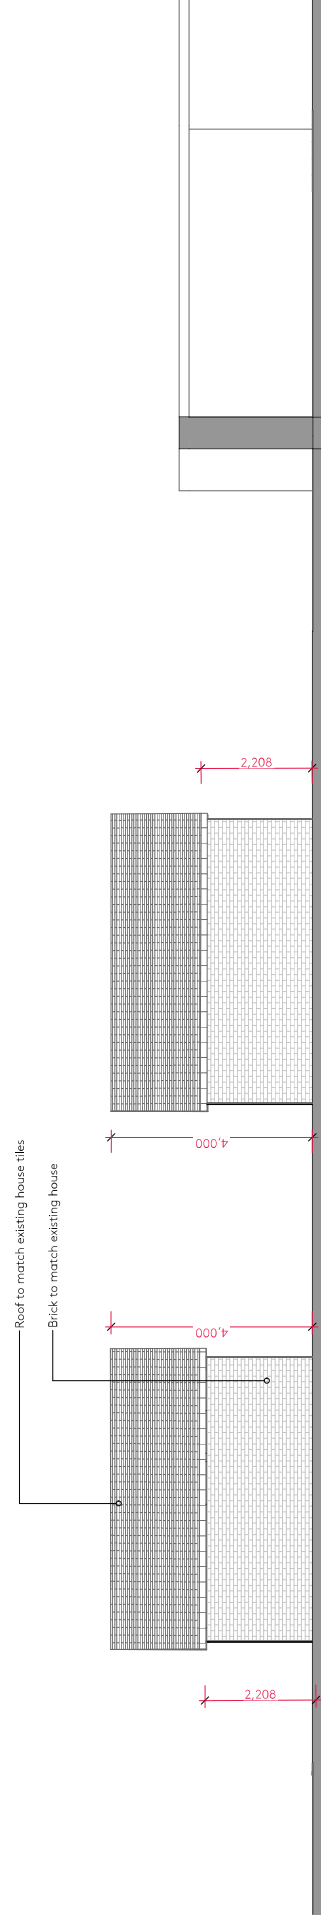

E40

Outbuilding South West

1:100

Ackroyd Lowrie
23 Vyner Street
London E2 9DG
0203 770 9780
www.ackroydlowrie.com

[illegible]