


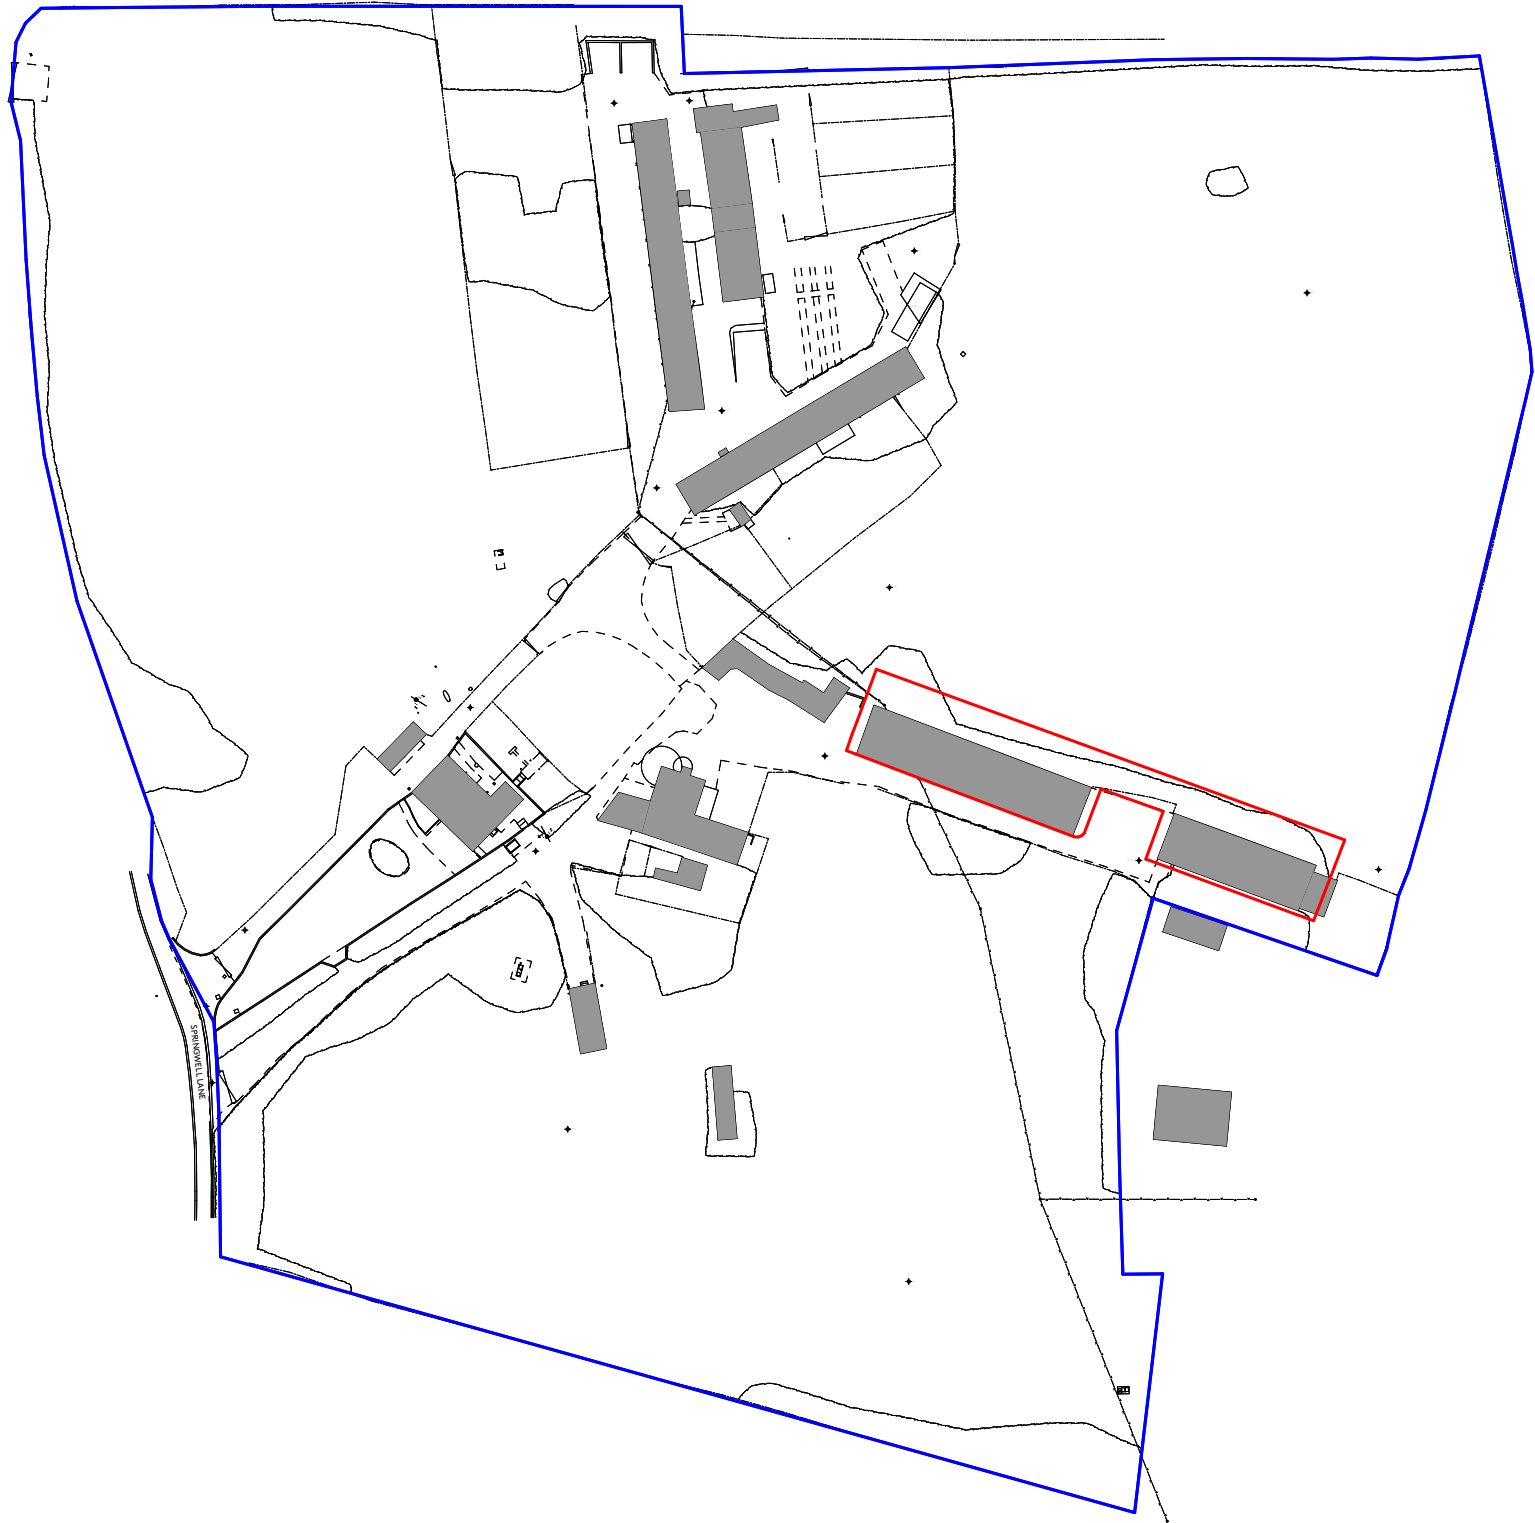

A Ackroyd Lowrie 23 Vyner Street London E2 9DG 0203 770 9780 www.ackroydlowrie.com	Issue		Notes		Key		Project		Dwg Title		
	No.	Date	Comment	DO NOT USE ANY AREAS INDICATED FOR EITHER VALUATION, PURCHASE SALE OR ANY OTHER FORM OF LEGALLY BINDING CONTRACT. DO NOT REPRODUCE ANY PART OF THIS DRAWING WITHOUT PRIOR WRITTEN CONSENT. THIS DRAWING REMAINS THE COPYRIGHT OF ACKROYD LOWRIE LTD.	N 050m 1:1250	787 - Waterdell Farm		Location Plan			
						Client		Dwg No.			
						Basegold Property Ltd		787-001			
						Date	Drawn	Checked	Scale	Current Stage	Issue
						MAR 2021	BH	KH	1:1250	PLANNING	P1