


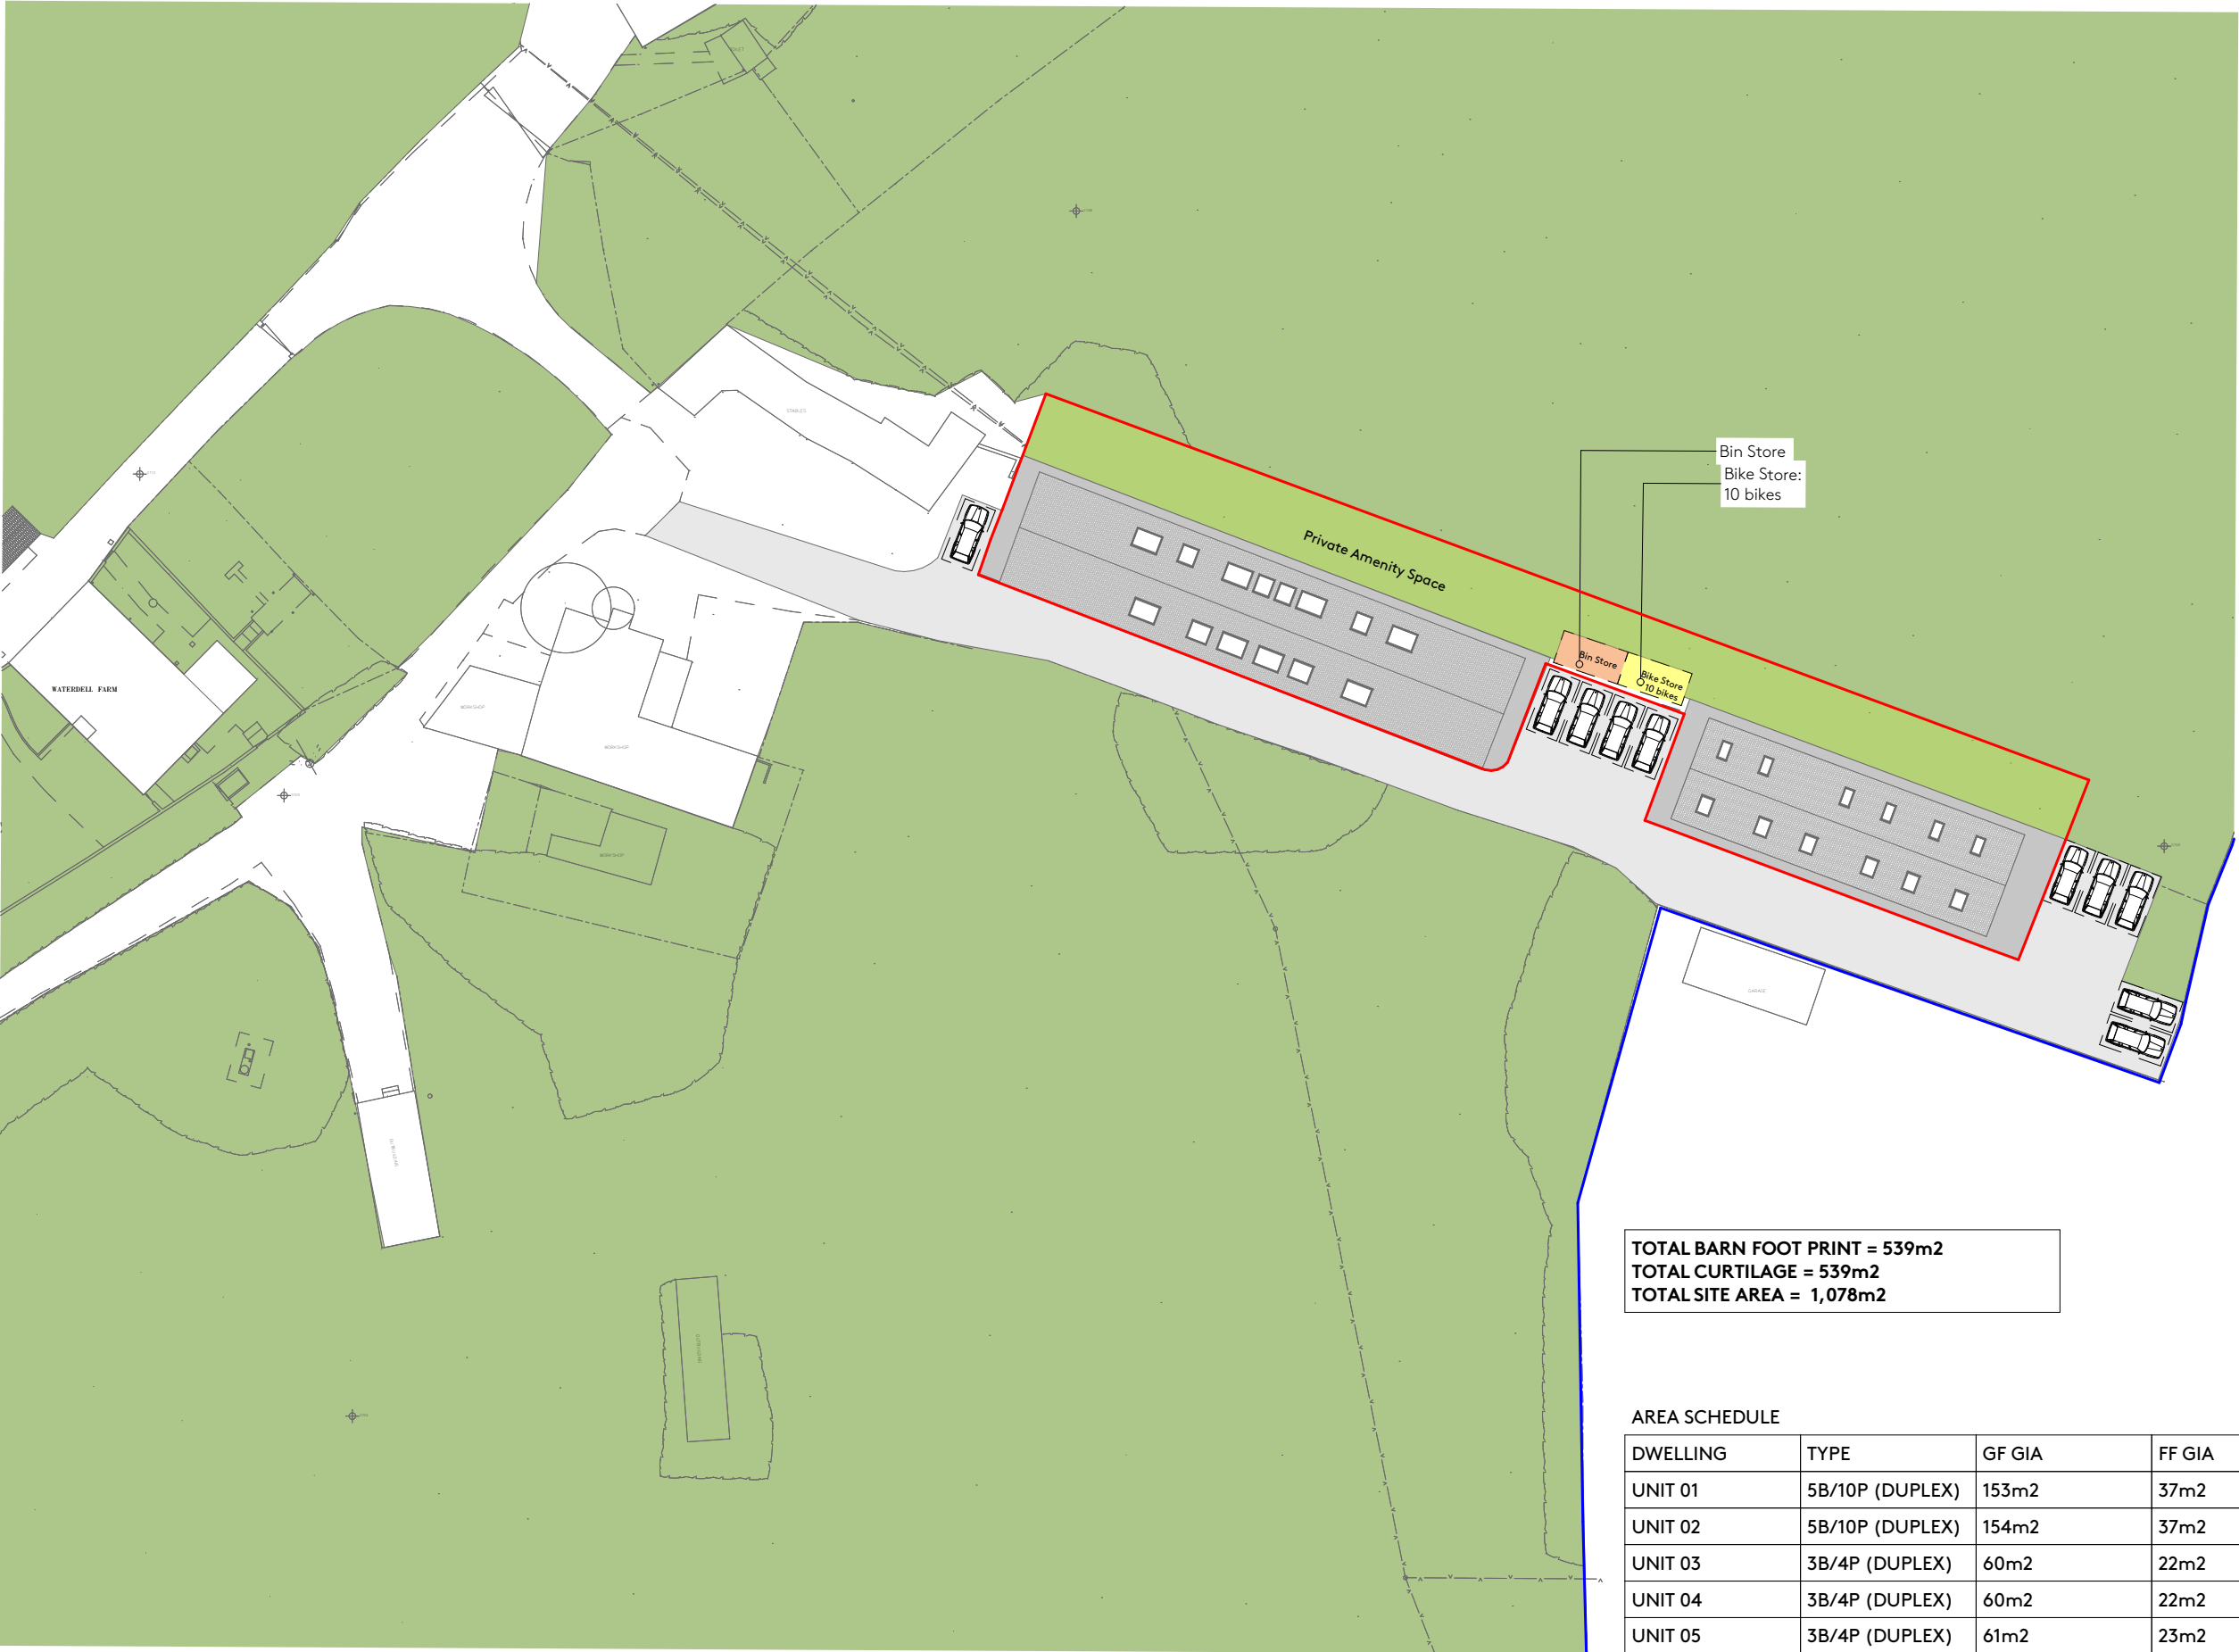

TOTAL BARN FOOT PRINT = 539m2
TOTAL CURTILAGE = 539m2
TOTAL SITE AREA = 1,078m2

AREA SCHEDULE				
DWELLING	TYPE	GF GIA	FF GIA	TOTAL GIA
UNIT 01	5B/10P (DUPLEX)	153m2	37m2	190m2
UNIT 02	5B/10P (DUPLEX)	154m2	37m2	191m2
UNIT 03	3B/4P (DUPLEX)	60m2	22m2	82m2
UNIT 04	3B/4P (DUPLEX)	60m2	22m2	82m2
UNIT 05	3B/4P (DUPLEX)	61m2	23m2	84m2