
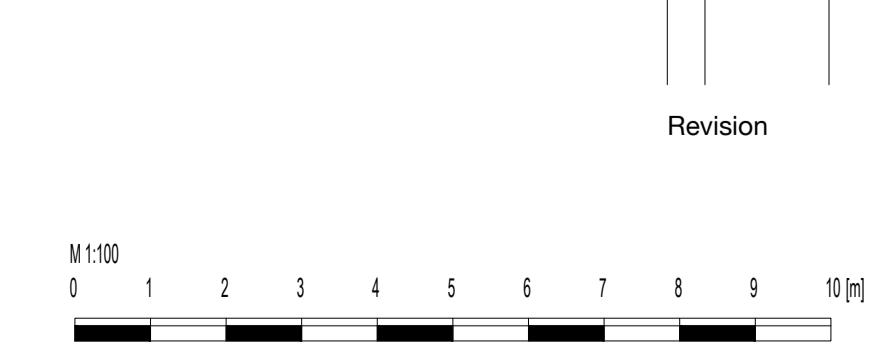


Notes
 All new work shown shaded
 Dotted line denoted demolition
 RLA Roof light above
 W Wardrobe
 C Cupboard

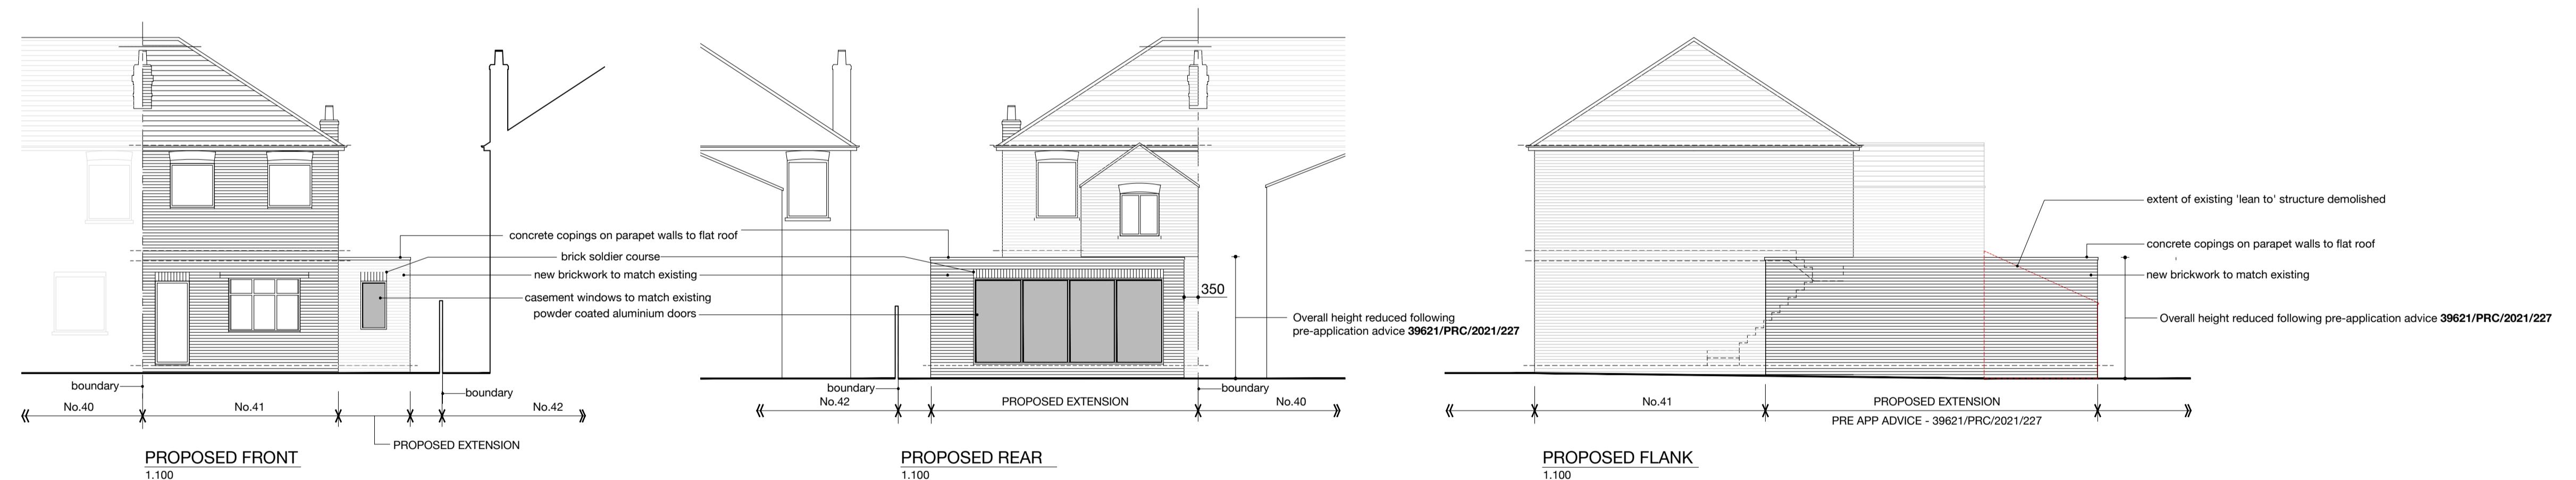

drawing notes	
All rights reserved in chapter IV of the Copyright Designs & Patents Act 1988 have been generally asserted. This Drawing must not be scaled; only figured dimensions should be used. If there are any discrepancies, or contradictions between this and other information, it should be brought to the Architect's attention.	
client: Mr B Wilkhu	project: 41 Bridge Road, Uxbridge UB8
drawing title: PROPOSED PLANS + ELEVATIONS	
date: May 2021	
scale: 1:100 @A1 1:200 @A3	project no.: 2021.011
drawing no.: 03.10	
A	