
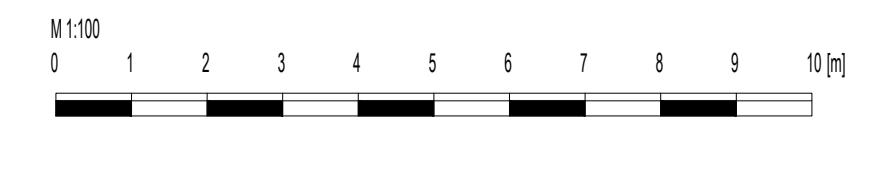
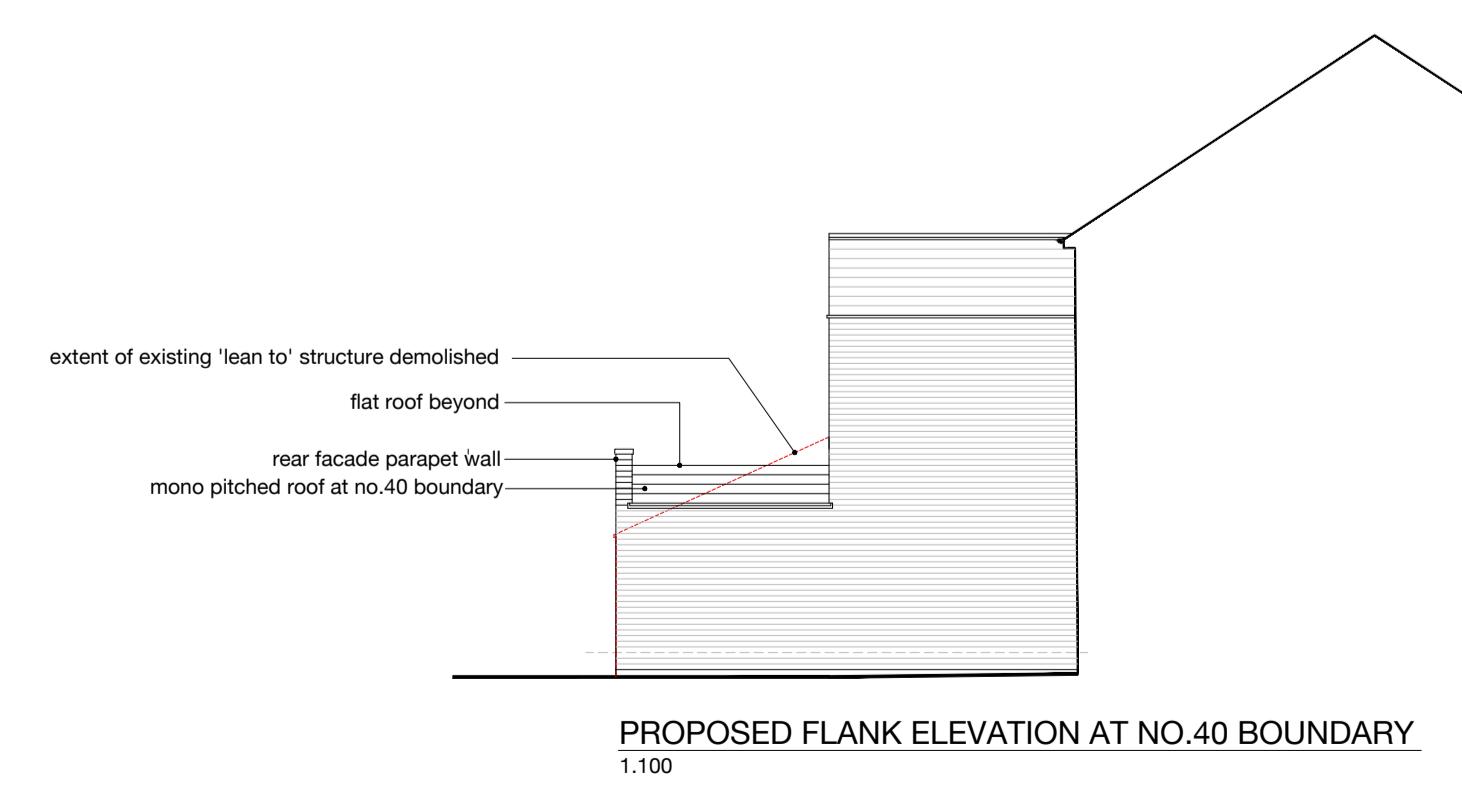
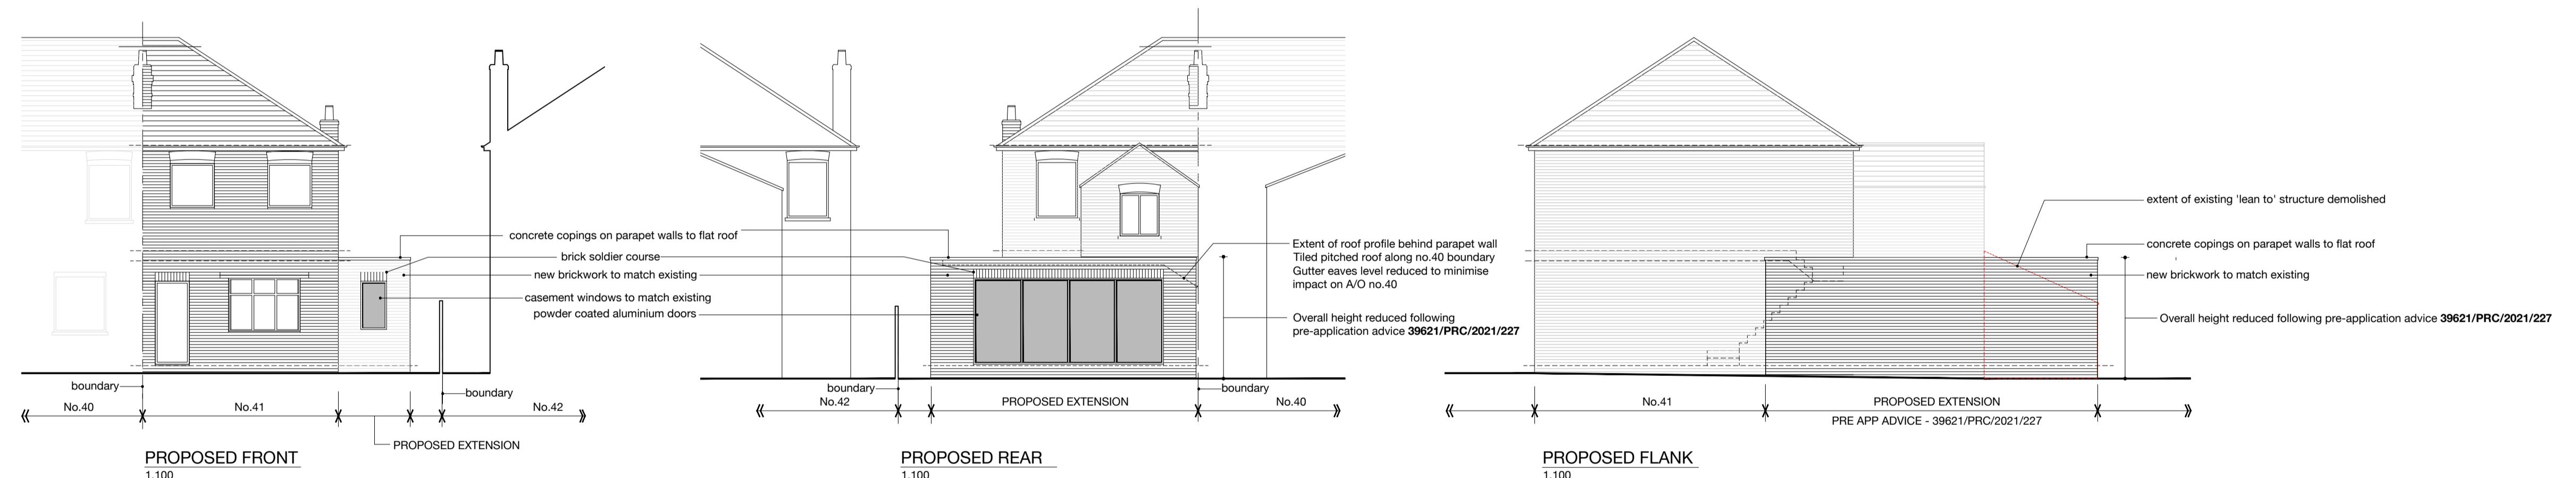


Notes
 All new work shown shaded
 Dotted line denoted demolition
 RLA Roof light above
 W Wardrobe
 C Cupboard

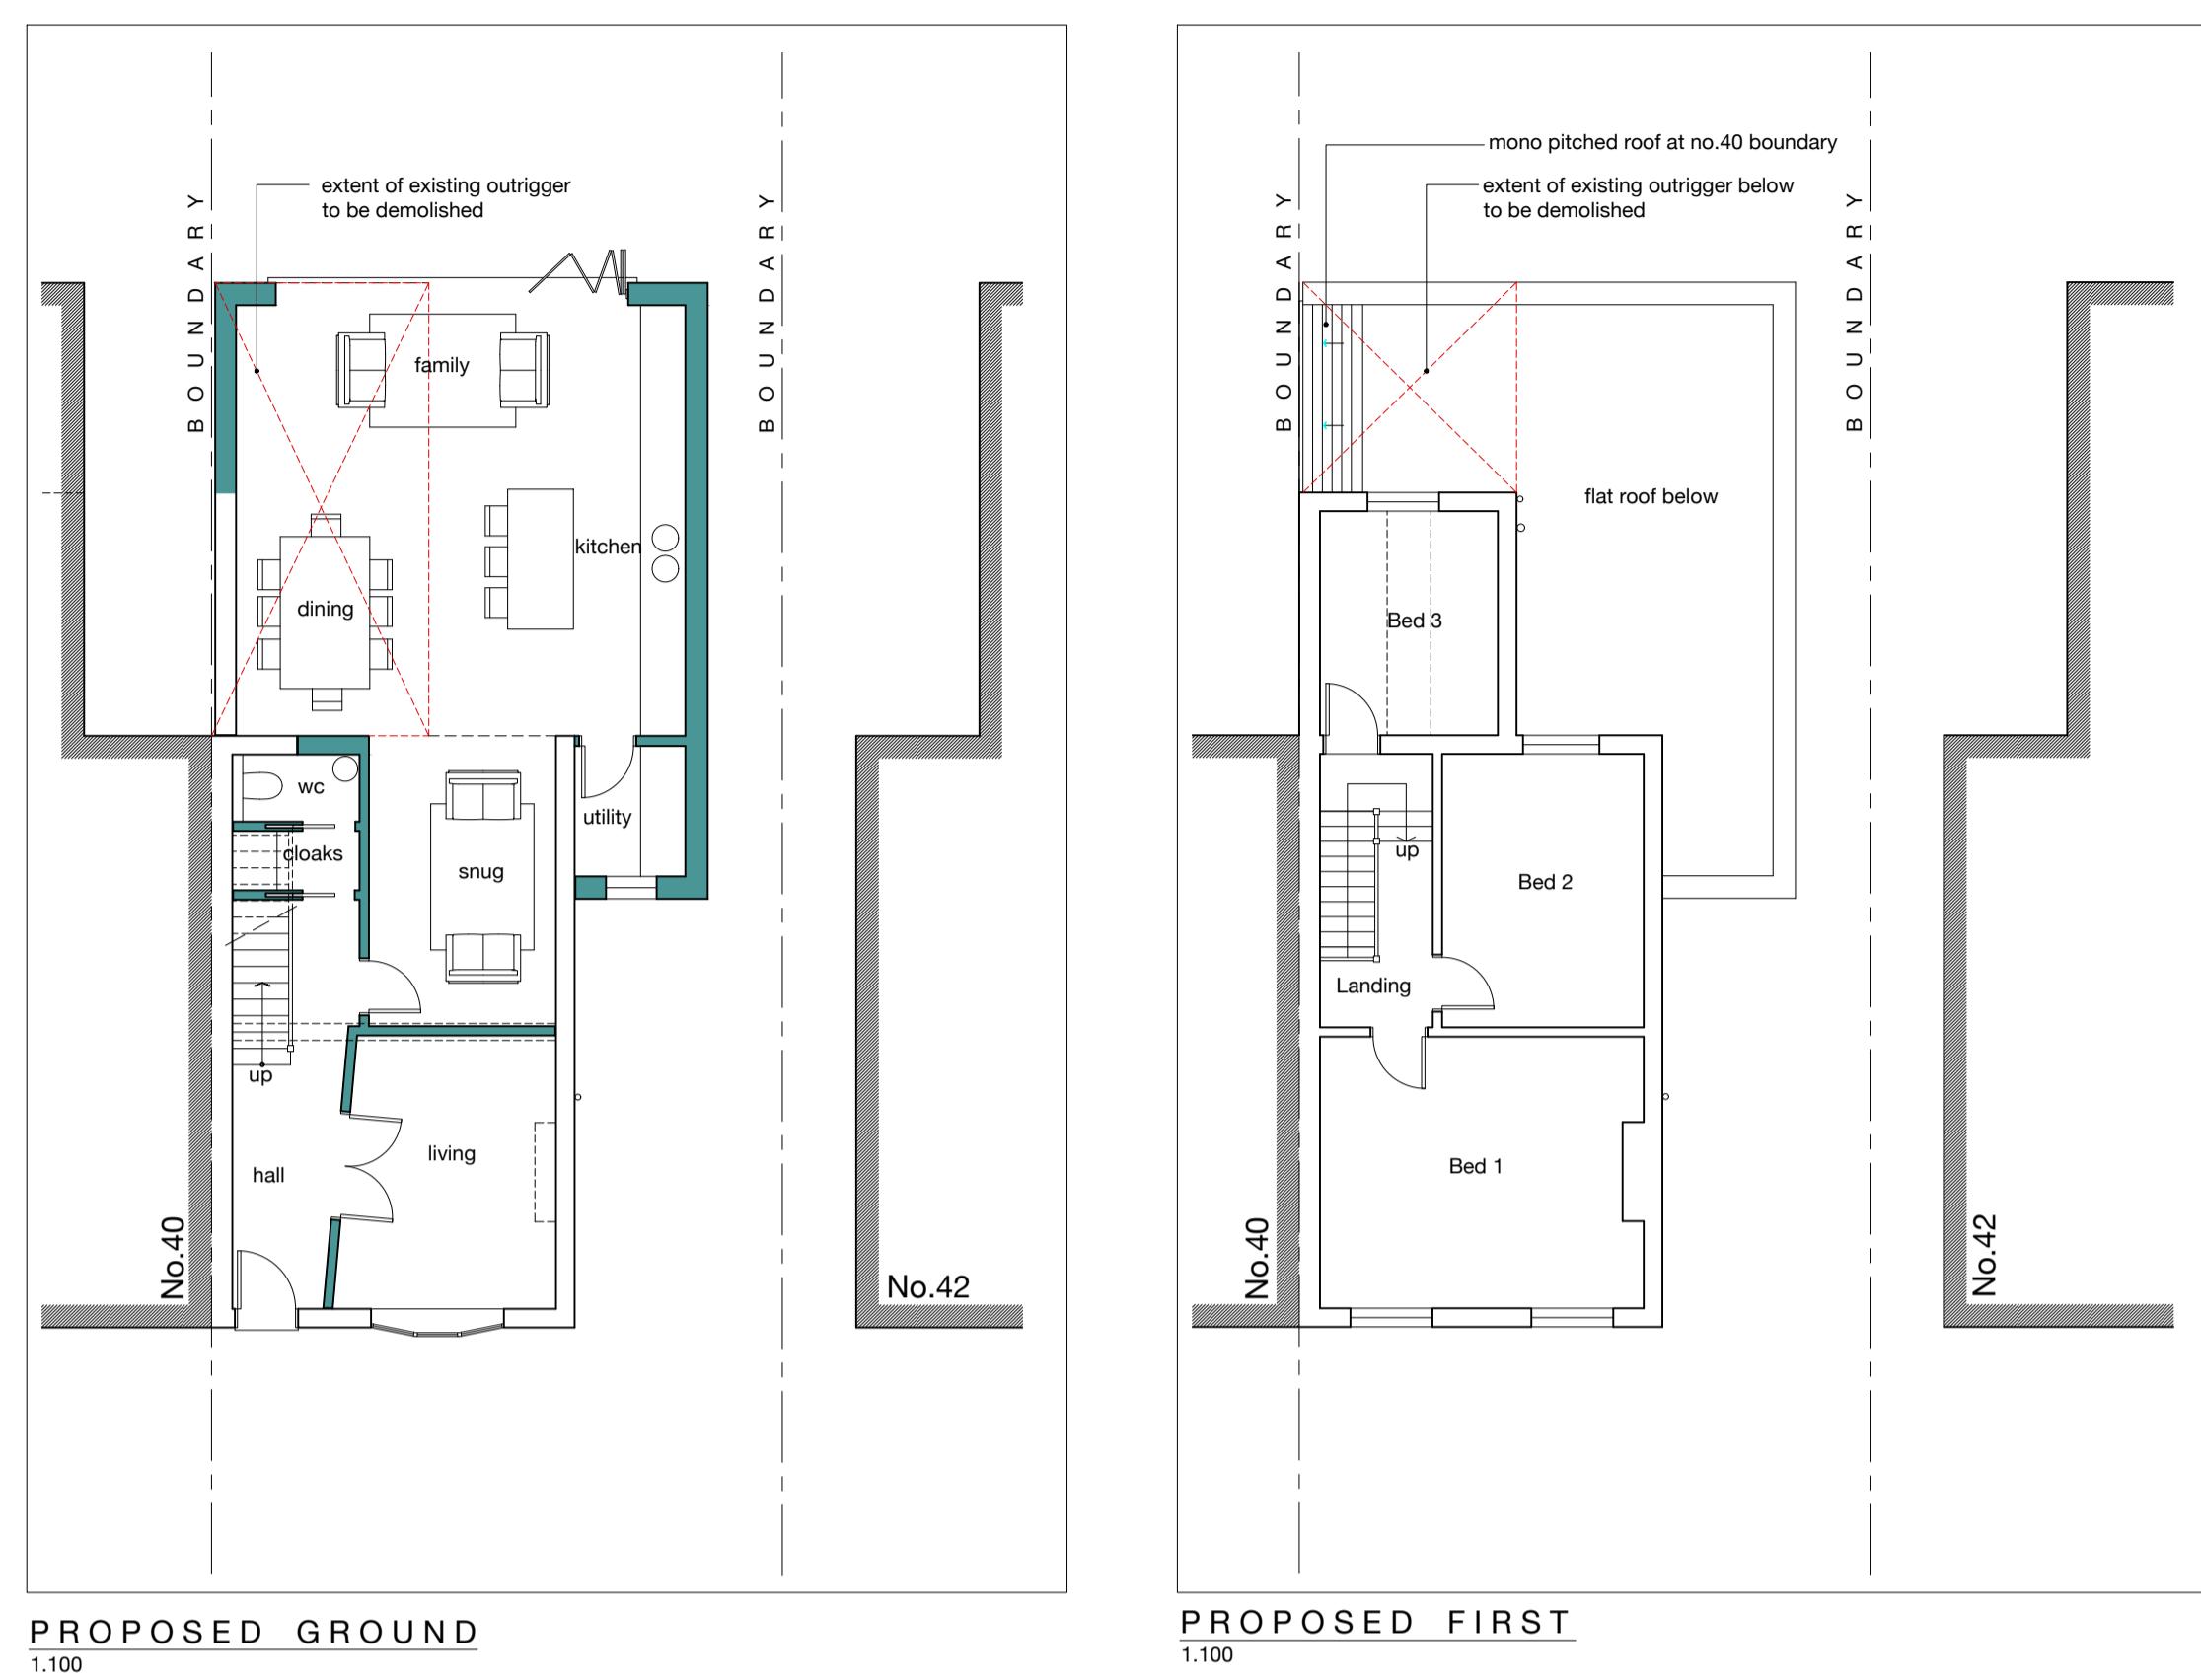

PLANNING

Roof detail amended at no.40 boundary: Mono pitched tiled roof as per planning officer's recommendations

A 12.08.22 KSP Revision

drawing notes
 All rights reserved in chapter IV of the Copyright Designs & Patents Act 1988 have been generally asserted. This Drawing must not be scaled; only figured dimensions should be used. If there are any discrepancies, or contradictions between this and other information, it should be brought to the Architect's attention.

client: Mr B Wilkhu	project: 41 Bridge Road, Uxbridge UB8
drawing title: PROPOSED PLANS + ELEVATIONS	
date: May 2021	scale: 1:100 @A1 1:200 @A3
project no.: 2021.011	drawing no.: 03.10

A