




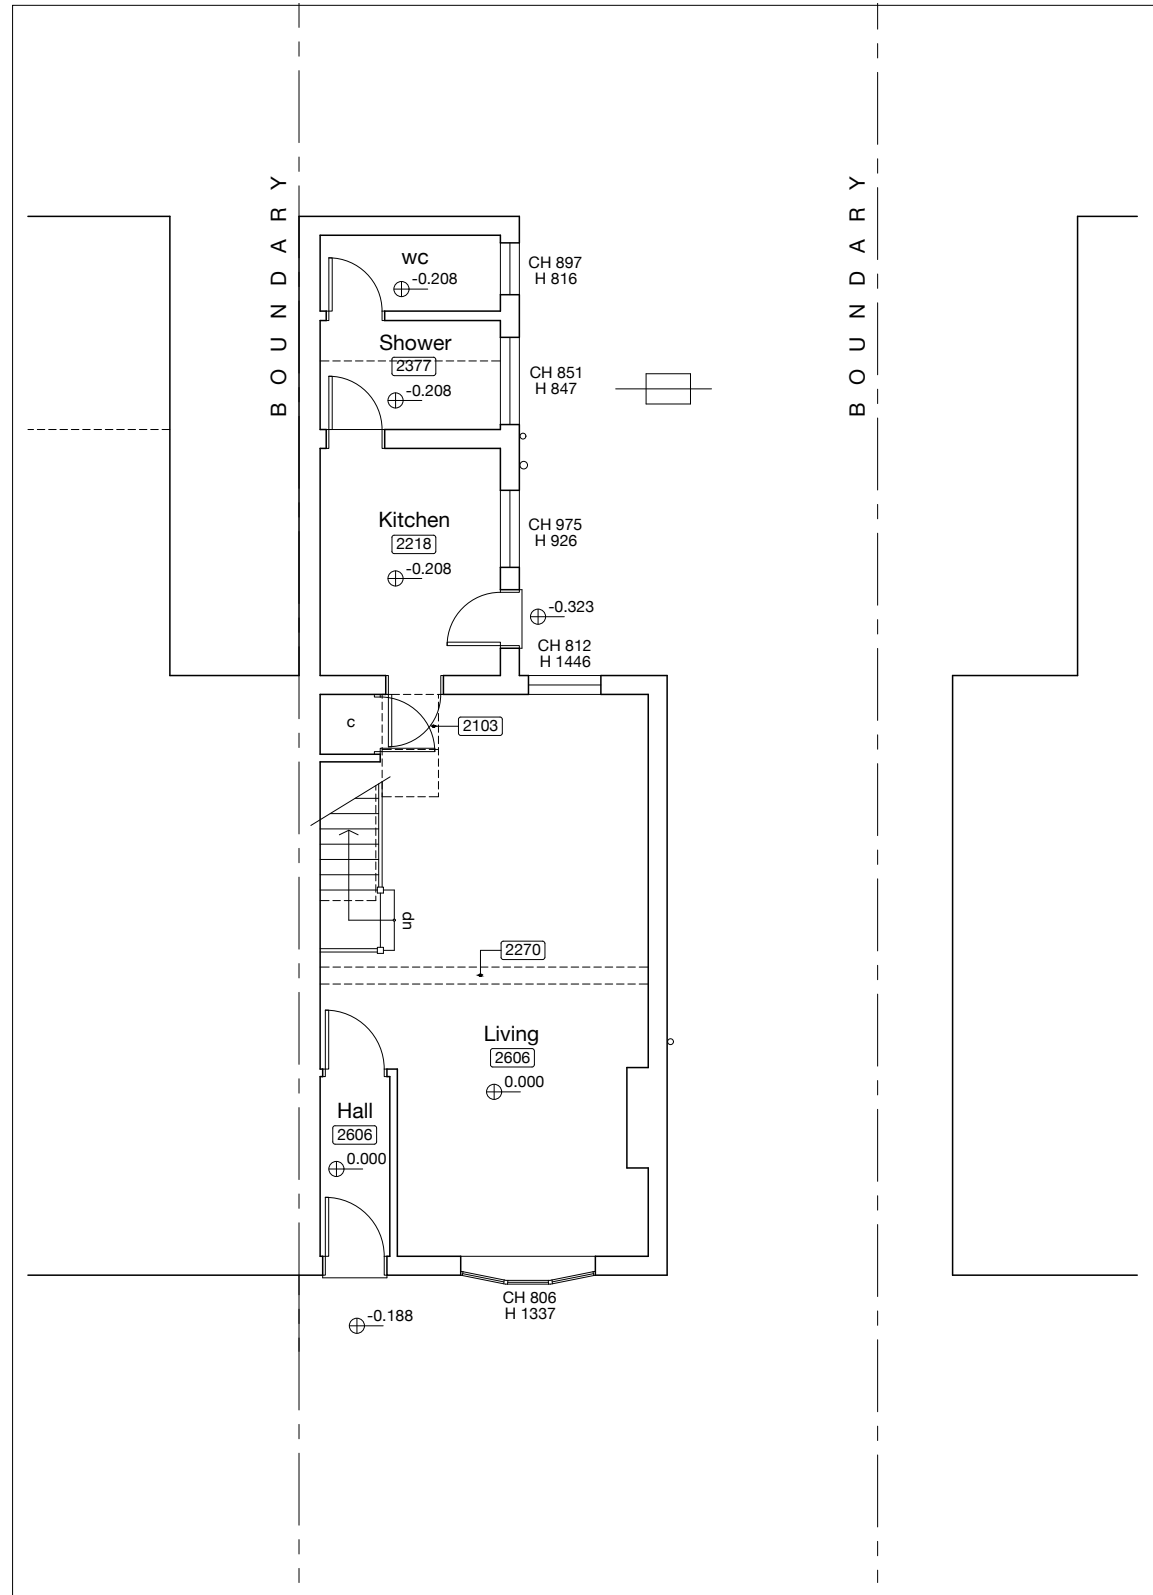

EXISTING GROUND
1:100

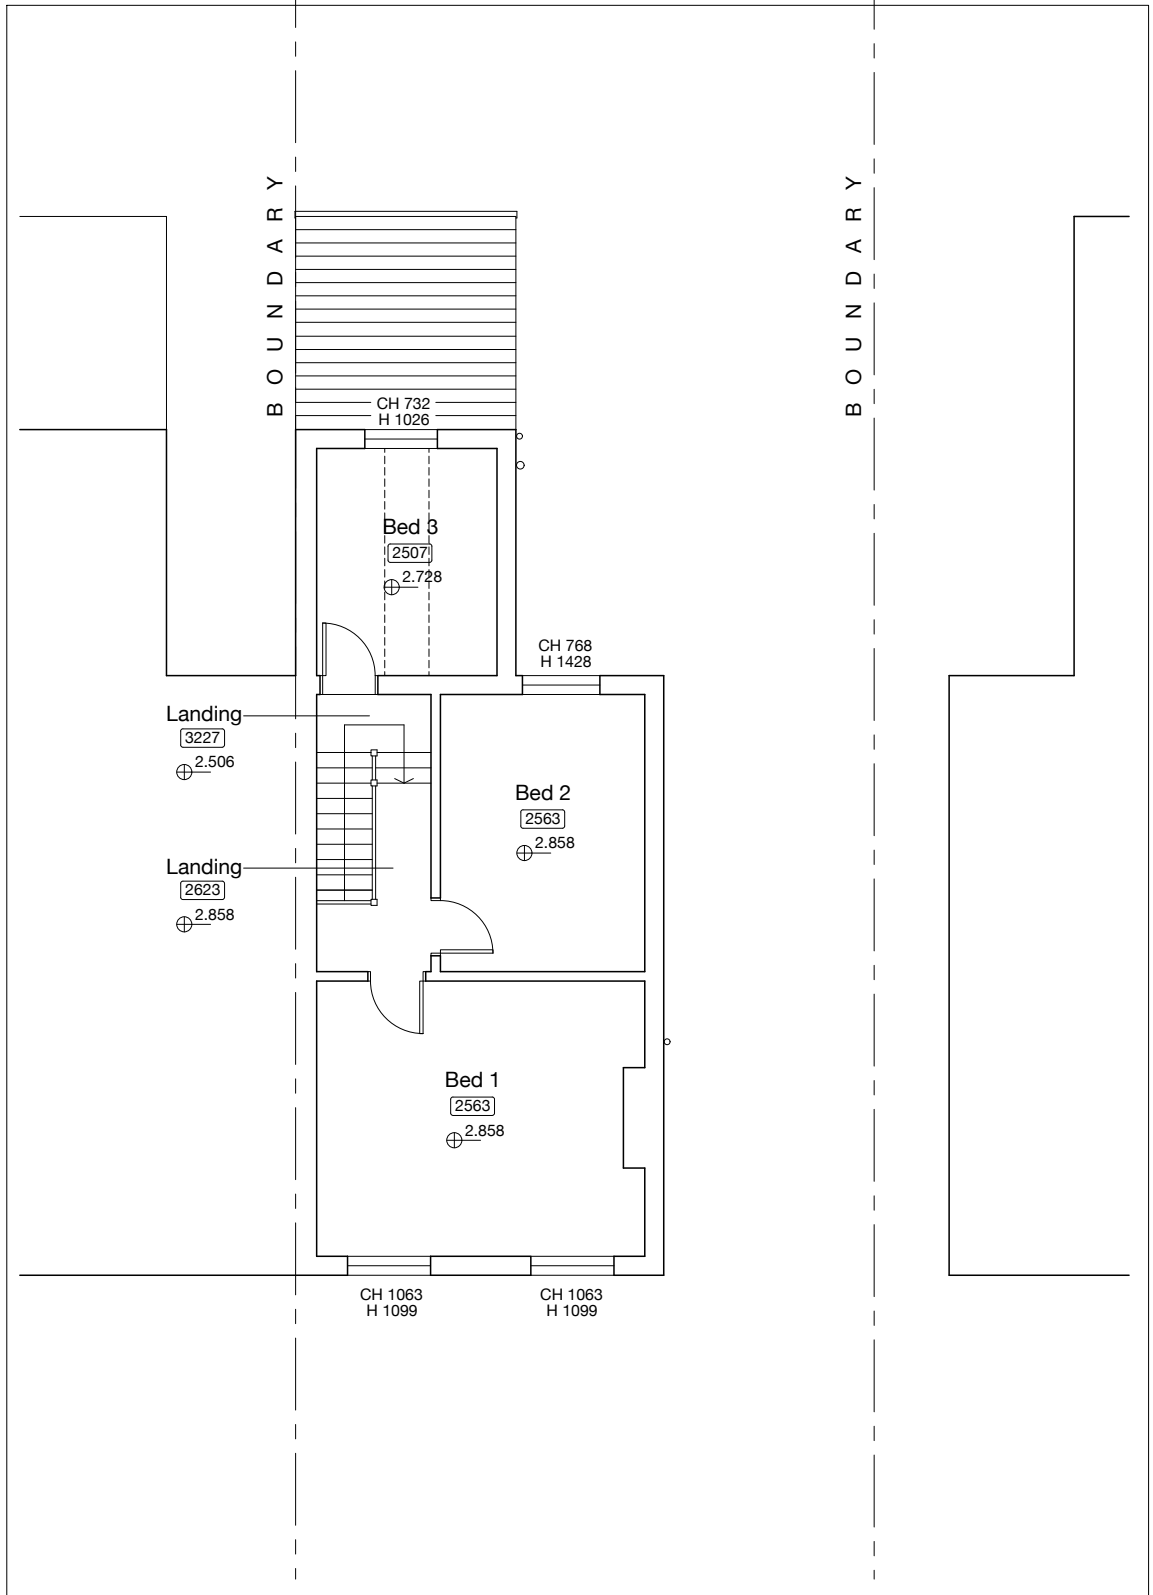


EXISTING FIRST
1:100

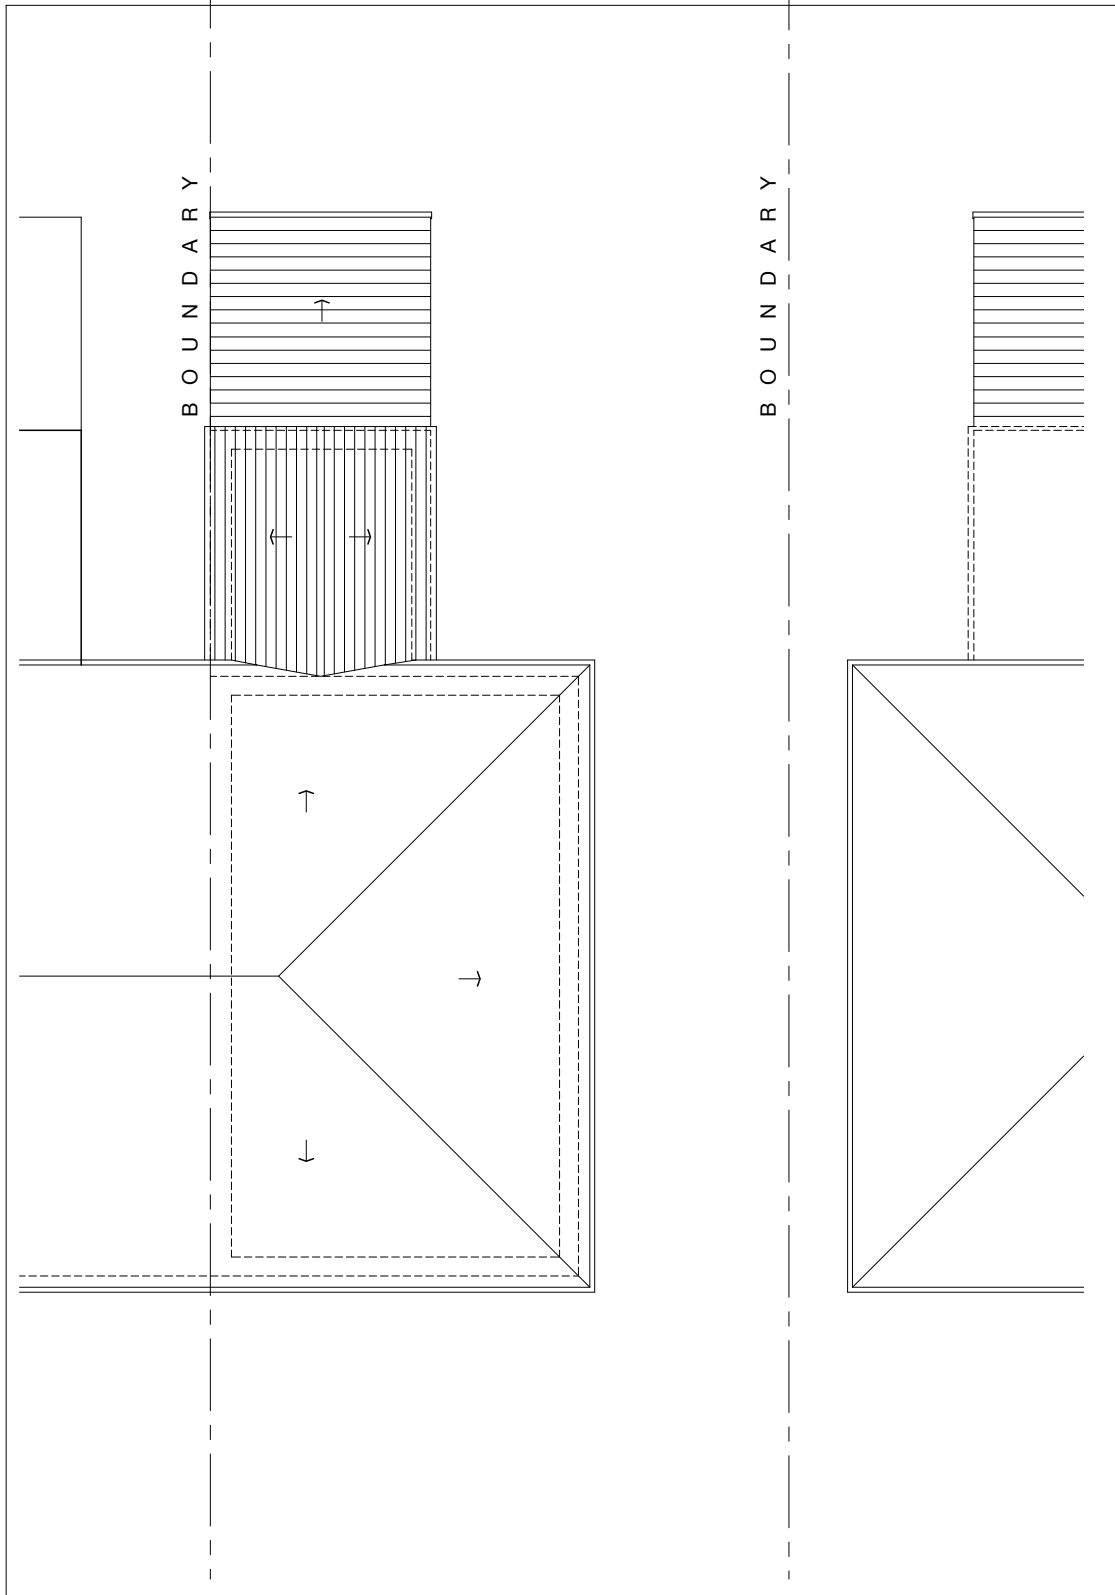

EXISTING ROOF
1:100



SITE LOCATION PLAN
1:1250

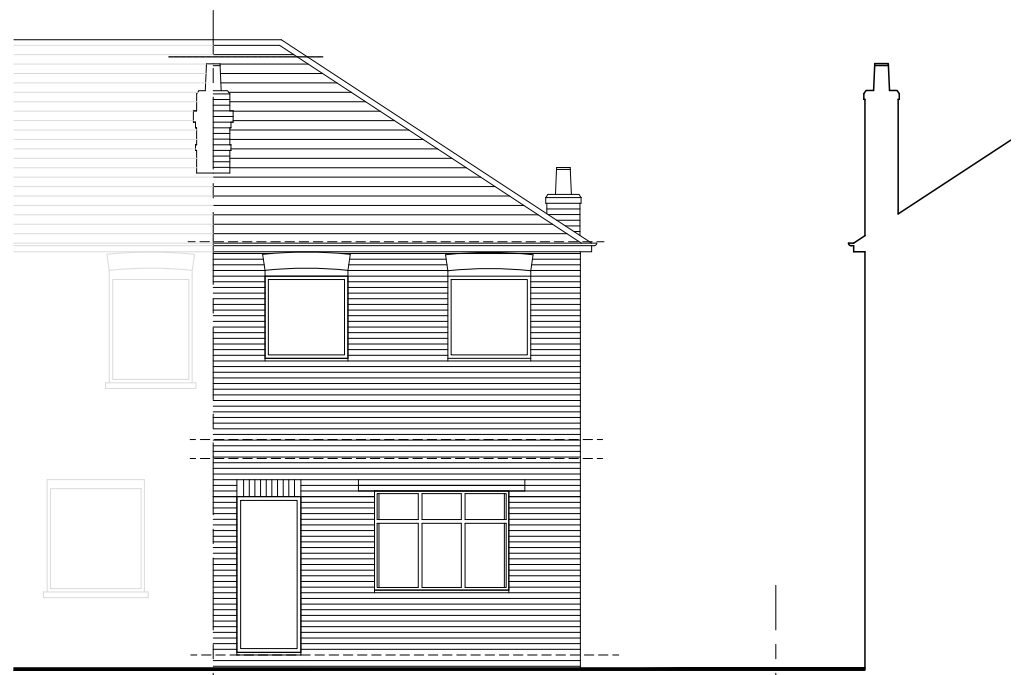


EXISTING FRONT
1:100



EXISTING FLANK
1:100



EXISTING REAR
1:100

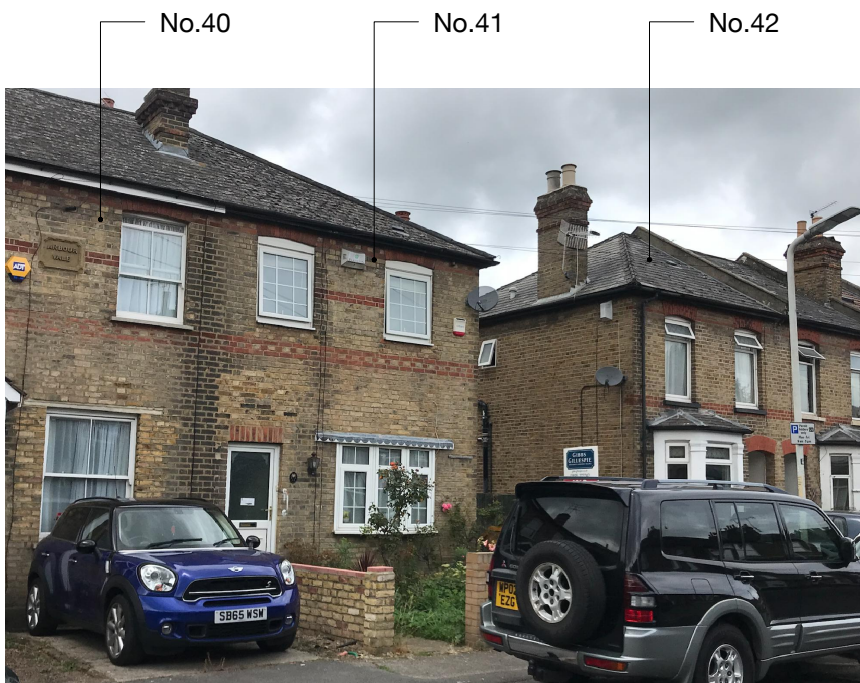

FRONT




REAR



REAR

Revision

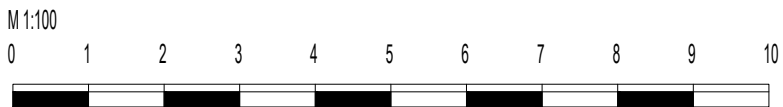

drawing notes		© Akaal Architecture Ltd 2022	
All rights described in chapter IV of the Copyright Designs & Patents Act 1988 have been generally asserted. This Drawing must not be scaled; only figured dimensions should be used. If there are any discrepancies, or contradictions between this and other information, it should be brought to the Architect's attention.			
client: Mr B Wilkhu		project: 41 Bridge Road, Uxbridge UB8	
drawing title: EXISTING PLANS + ELEVATIONS			
date: Feb. 2022	scale: 1:100 @A1 1:200 @A3	project no.: 2021.011	drawing no.: S01