



Proposed Ground floor Layout

Front Driveway

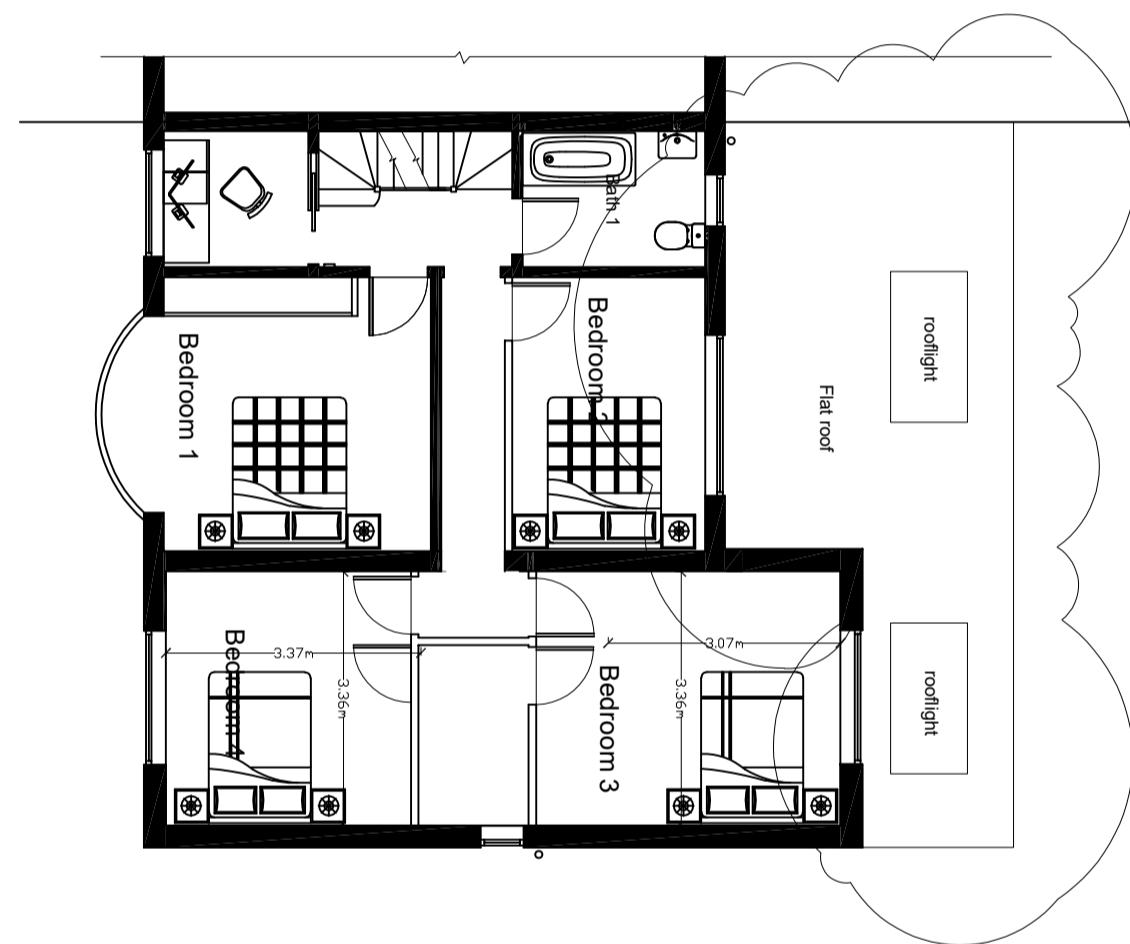

Proposed First floor Layout

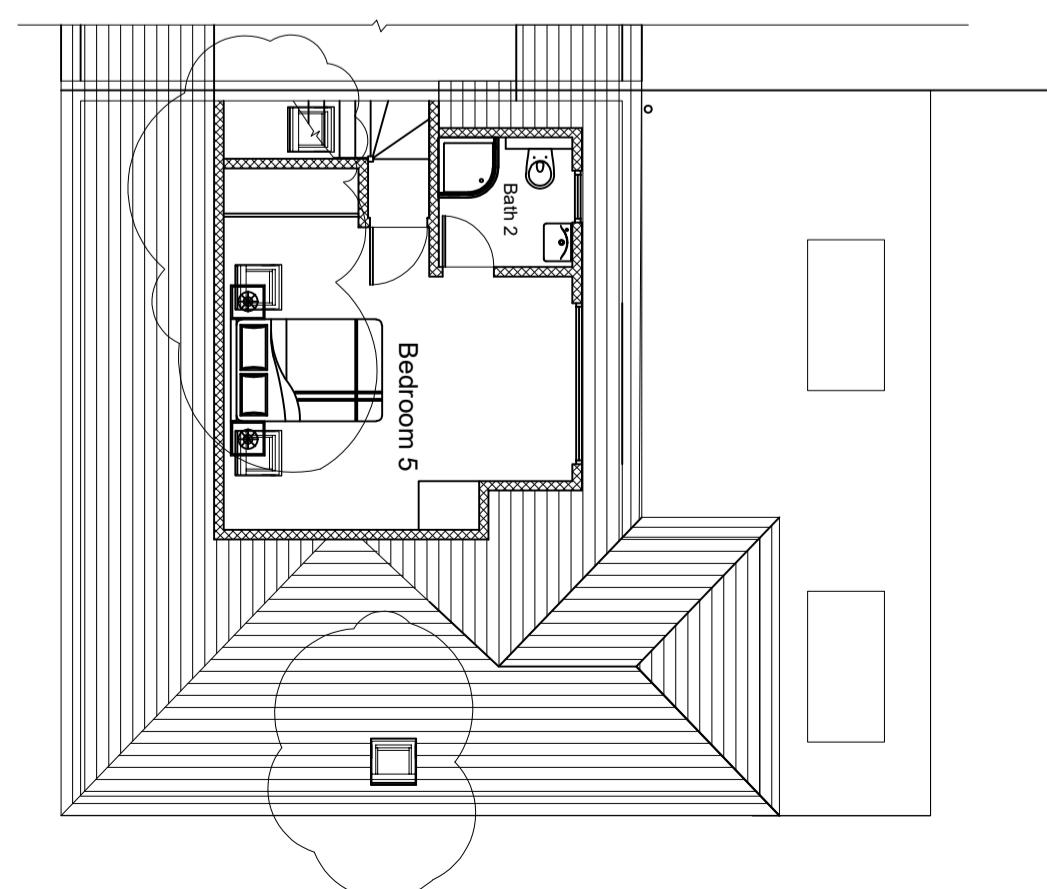

Proposed First floor Layout

Revisions
Rev Date

Description

2 Merton Way Hillingdon UB10 9BW/
Proposed Ground & First & Loft floor Layout


ZED Architect
55 Church Crescent
London N3 1BL
07971902109
zoe@zedarchitect.com

Scale 1:100 at A3

Job Number 214

Date 10.04.2024

Drawn by ZD

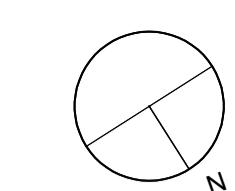

0m
1m
5m

Revisions
Rev Date

Description

2 Merton Way Hillingdon UB10 9BW/
Proposed Ground & First & Loft floor Layout

Scale 1:100 at A3

Job Number 214

Date 10.04.2024

Drawn by ZD

Planning

Checked by ZD

Drawing No 110

Revision 00