




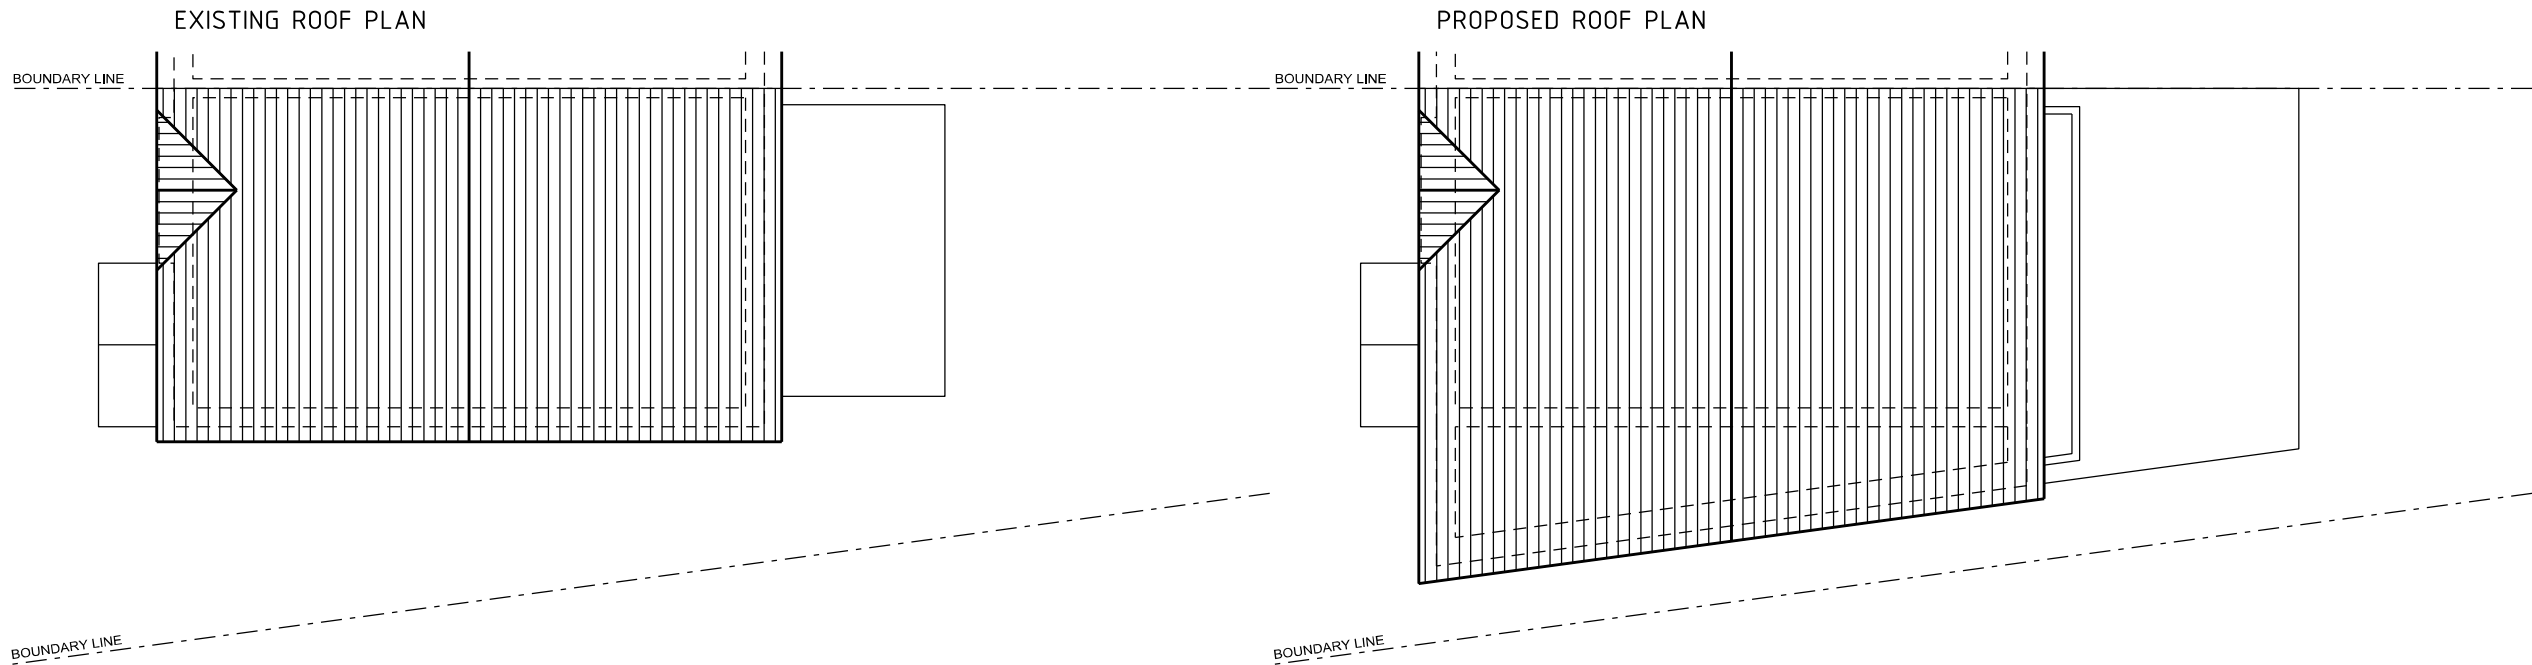

notes

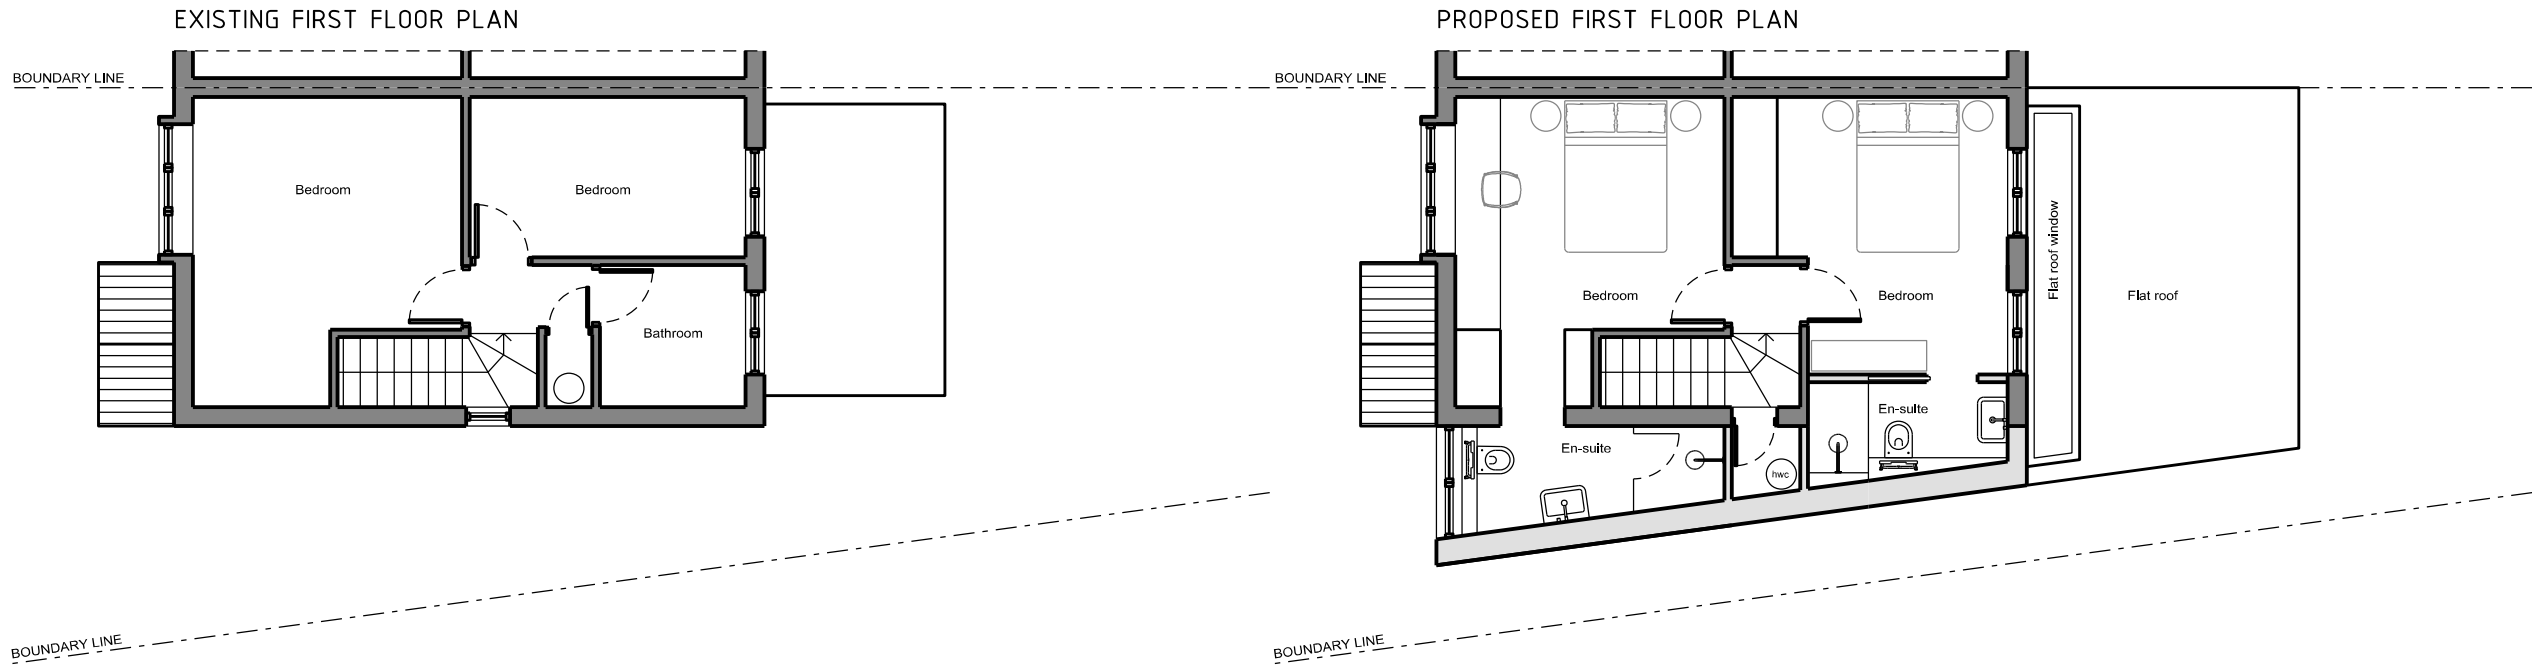

revisions A - issued for Planning 10.08.2023

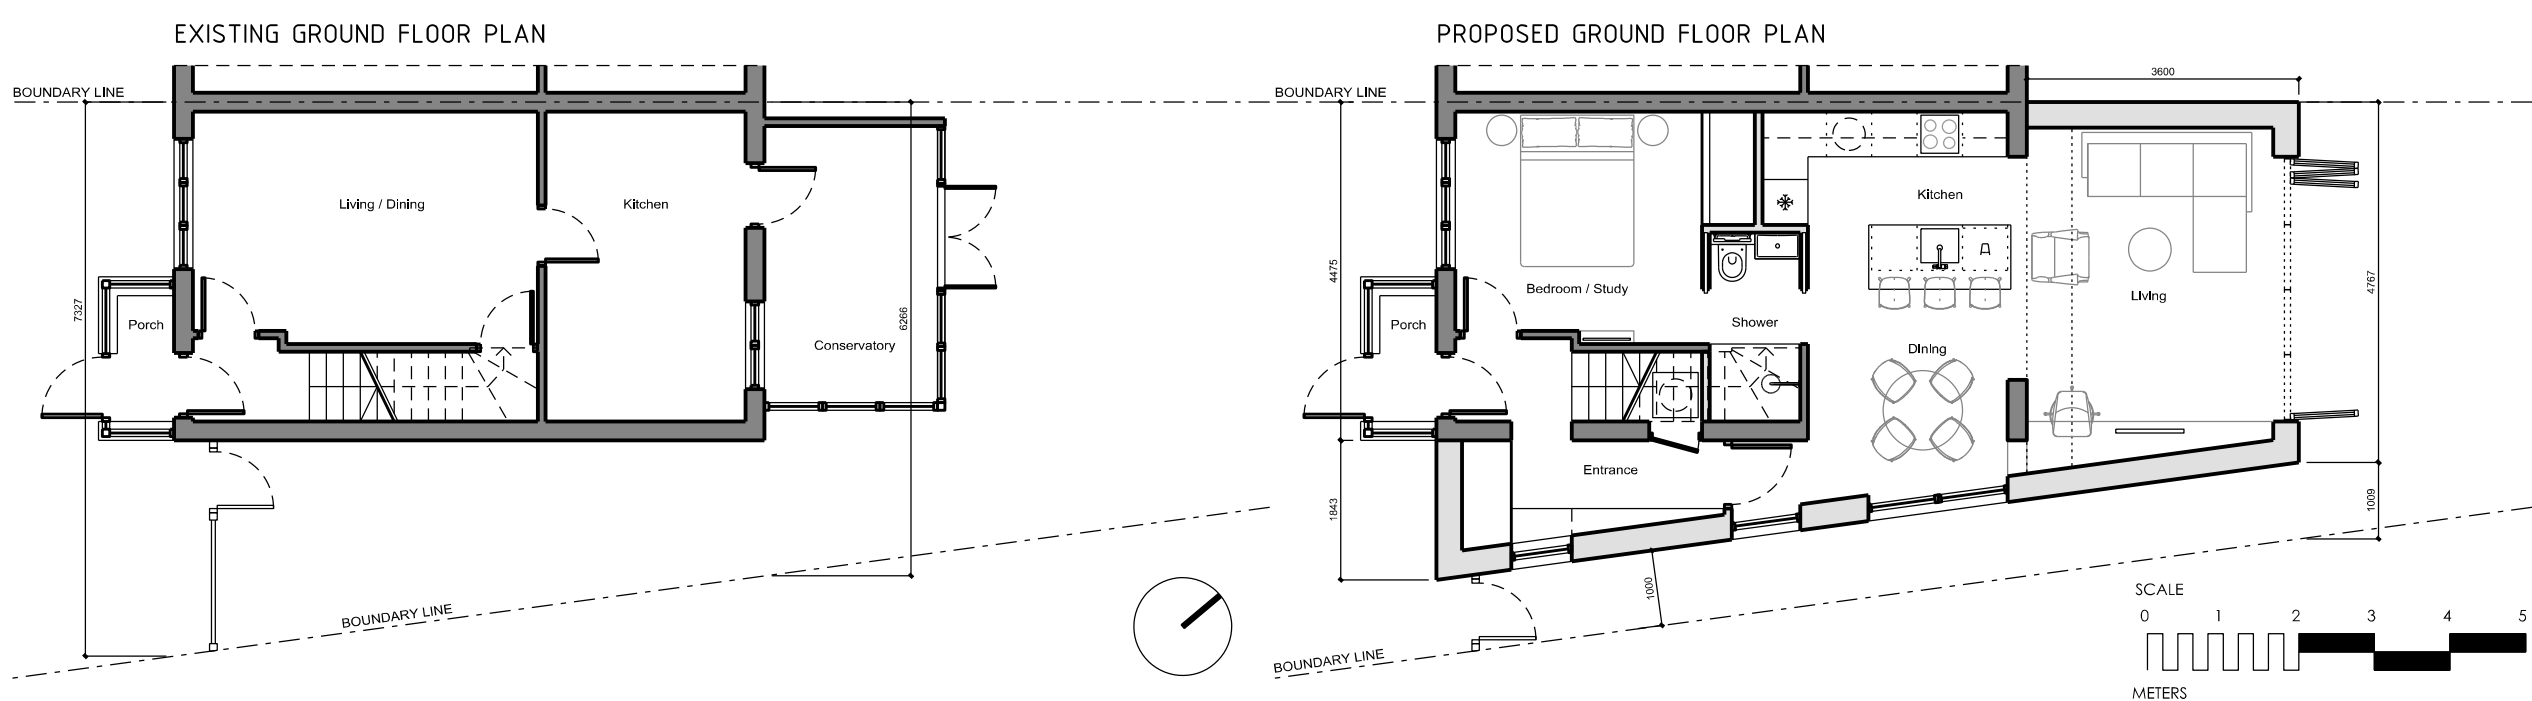

project PRIVATE HOUSE

7 Hastoe Close,
Hayes, UB4 9RW

drawing EXISTING AND
PROPOSED PLANS

scale 1:100 @ A3

date July 2023

drawn by DR

drawing No HH - 003

revision A

QUINCE
DESIGN
STUDIO

hello@quincdesignstudio.co.uk
+44 7535 447095 | +44 7930 933303
4 pendlewood close | London | W5 1UB