





PROPOSED FRONT (SOUTH-WEST) ELEVATION

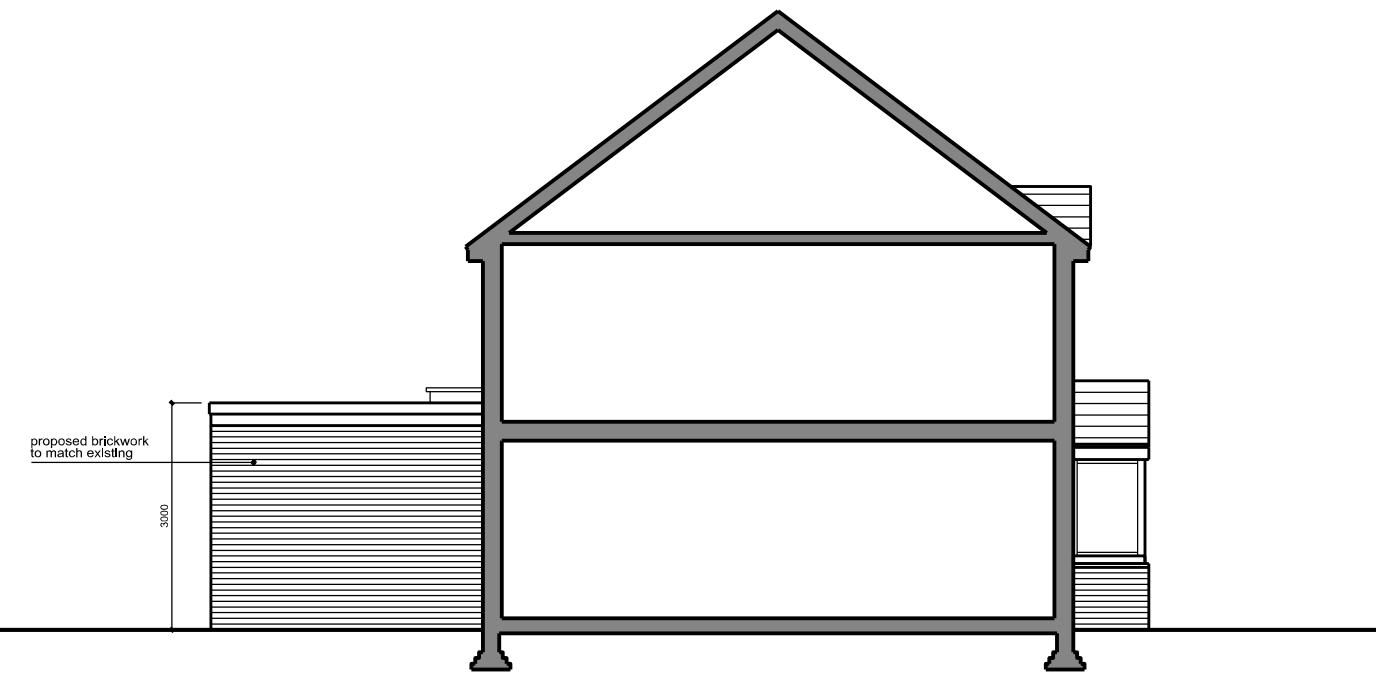


PROPOSED SIDE (NORTH-WEST) ELEVATION

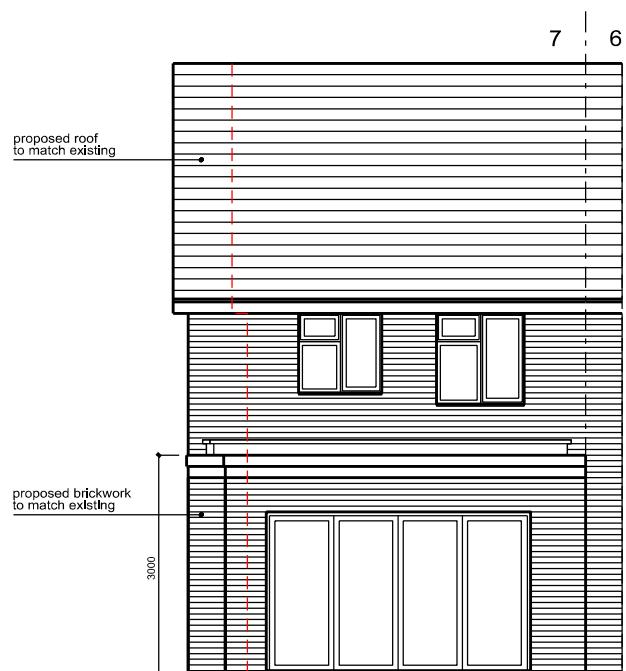

PROPOSED REAR (NORTH-EAST) ELEVATION



PROPOSED SIDE (SOUTH-EAST) ELEVATION

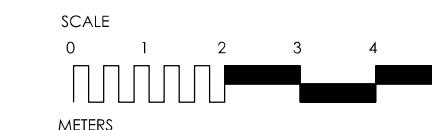

notes
revisions A - issued for Planning 10.08.2023

project PRIVATE HOUSE
7 Hastoe Close,
Hayes, UB4 9RW

drawing PROPOSED ELEVATIONS

scale 1:100 @ A3

date July 2023

drawn by DR

drawing No HH - 005

revision A

Q U N C E mail: hello@quincedesignstudio.co.uk
D E S G N o +44 7535 447095 | +44 7930 933303
S T U D O 4 pendlewood close | London | W5 1UB