






EXISTING FRONT (SOUTH-WEST) ELEVATION

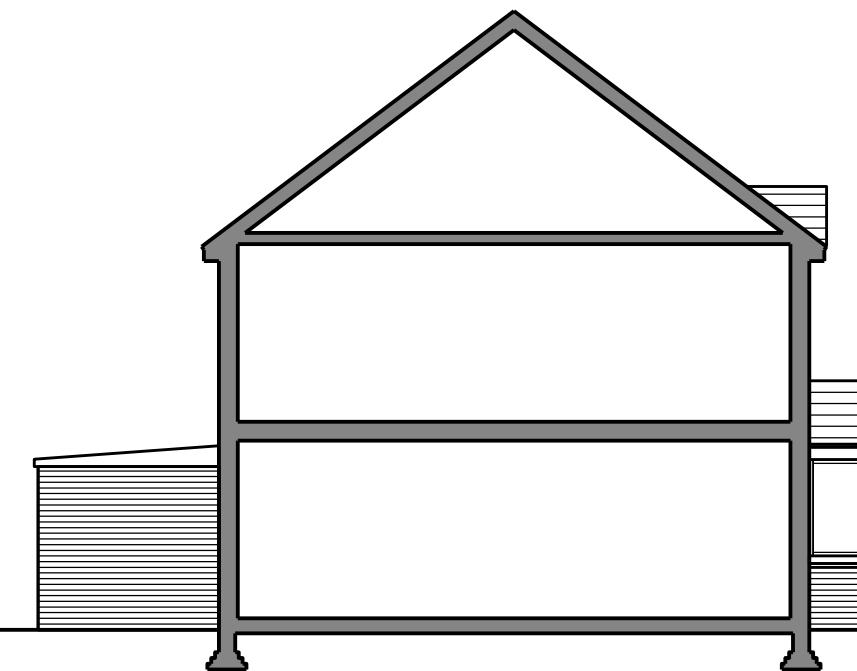


EXISTING SIDE (NORTH-WEST) ELEVATION

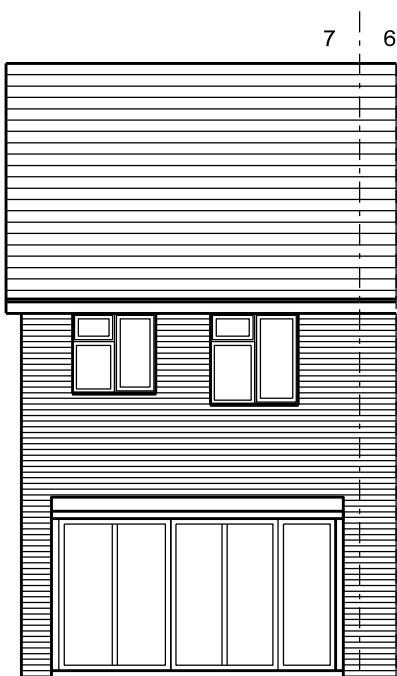

EXISTING REAR (NORTH-EAST) ELEVATION

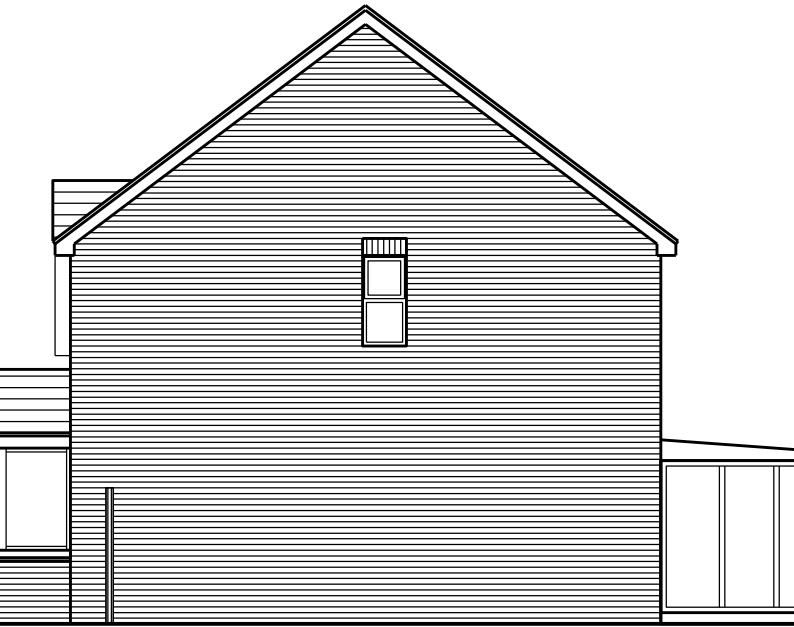

EXISTING SIDE (SOUTH-EAST) ELEVATION

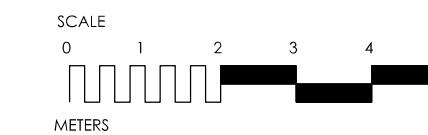

revisions A - issued for Planning 10.08.2023

notes

project PRIVATE HOUSE
7 Hastoe Close,
Hayes, UB4 9RW

drawing EXISTING ELEVATIONS

scale 1:100 @ A3

date July 2023

drawn by DR

drawing No LC - 004

revision A

Q U N C E mail: hello@quincedesignstudio.co.uk

D E S G N o +44 7535 447095 | +44 7930 933303

S T U D 0 4 pendlewood close | London | W5 1UB