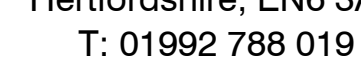
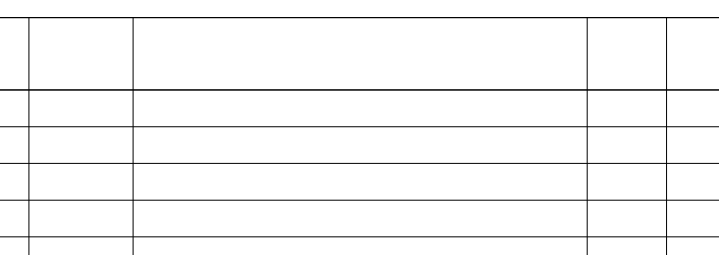


© Crown Copyright and database rights 2025 OS Licence no. AC0000849896


KEY

 INFRASTRUCTURE FEATURE

Drawing Title:

Job Ref:	Scale:	
----------	--------	---

Drawing Number: JSM-RL-EDF-26-0734 Page Number: 3 OF 28

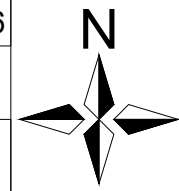



The information on this document is proprietary and shall not be used, copied, reproduced or disclosed in whole or in part without written consent of JSM Group Services Ltd.

All drawings provided for information only, no liability of any kind whatsoever is accepted by the JSM Group, its agents or servants for any third party errors or omissions.

The actual location and position, depth and status of all mains and services must be located and proven on site.

Copyright JSM Group reproduction of this information is prohibited without written authorisation from JSM Group.

© Crown Copyright and database rights 2025 OS Licence no. AC0000849896

FOR PLANNING PURPOSE ONLY

KEY

SITE BOUNDARY

INFRASTRUCTURE FEATURE

KEY PLAN

P01	08.03.26	FOR INFORMATION	SR	CB
Issue	Date	Purpose of Issue	Drawn	Checked

JSM Group
Sterling House,
Mutton Lane, Potters Bar,
Hertfordshire, EN8 3AR
T: 01992 788 019

Client: **JUNIPER ENERGY LIMITED**

Drawing Title:
**PLANNING DRAWING
RED LINE BOUNDARY SITE LOCATION PLAN
FOR HILLINGDON INSERT 2**

Drawn: CB

Checked: CB

Date: 09.03.2026

Date: 09.03.2026

Service Order Number: -

Job Ref: P1308

Scale: 1:1000 @ A0

Drawing Number: JSM-RL-EDF-26-0734

Page Number: 4 OF 28

Issue: P01



The information on this document is proprietary and shall not be used, copied, reproduced or disclosed in whole or in part without written consent of JSM Group Services Ltd.

All drawings provided for information only, no liability of any kind whatsoever is accepted by the JSM Group, its agents or servants for any third party errors or omissions.

The actual location and position, depth and status of all mains and services must be located and proven on site.

Copyright JSM Group reproduction of this information is prohibited without written authorisation from JSM Group.

© Crown Copyright and database rights 2025 OS Licence no. AC0000848866

FOR PLANNING PURPOSE ONLY

KEY

- SITE BOUNDARY
- INFRASTRUCTURE FEATURE

KEY PLAN

P01	08.03.26	FOR INFORMATION	SR	CB
Issue	Date	Purpose of Issue	Drawn	Checked

JSM Group
Sterling House,
Mutton Lane, Potters Bar,
Hertfordshire, EN6 3AR
T: 01992 788 019

Client:

JUNIPER ENERGY LIMITED

Drawing Title:

**PLANNING DRAWING
RED LINE BOUNDARY SITE LOCATION PLAN
FOR HILLINGDON INSERT 3**

Drawn:	Date:	Checked:	Date:
SR	09.03.2026	CB	08.03.2026

Service Order Number: -

Job Ref:

P1308

Drawing Number:

JSM-RL-EDF-26-0734

Scale:

1:1000 @ A0

Page Number:

5 OF 18

Issue:

P01

0m 75m 100m 110m

NORTH

DO NOT SCALE - UNCONTROLLED WHEN PRINTED 08/03/2026 09:14:59



The information on this document is proprietary and shall not be used, copied, reproduced or disclosed in whole or in part without written consent of JSM Group Services Ltd.

All drawings provided for information only, no liability of any kind whatsoever is accepted by the JSM Group, its agents or servants for any third party errors or omissions.

The actual location and position, depth and status of all mains and services must be located and proven on site.

Copyright JSM Group reproduction of this information is prohibited without written authorisation from JSM Group.

© Crown Copyright and database rights 2025 OS Licence no. AC000084896

FOR PLANNING PURPOSE ONLY

KEY

SITE BOUNDARY

INFRASTRUCTURE FEATURE

KEY PLAN

HILLINGDON

P01	08.03.26	FOR INFORMATION	SR	CB
Issue	Date	Purpose of Issue	Drawn	Checked

JSM Group
Sterling House,
Mutton Lane, Potters Bar,
Hertfordshire, EN6 3AR
T: 01992 788 019

Client: **JUNIPER ENERGY LIMITED**

Drawing Title:
**PLANNING DRAWING
RED LINE BOUNDARY SITE LOCATION PLAN
FOR HILLINGDON INSERT 4**

Drawn:	Date:	Checked:	Date:
SR	09.03.2026	CB	09.03.2026

Service Order Number: -

Job Ref:
P1308

Drawing Number:
JSM-RL-EDF-26-0734

Scale:
1:1000 @ A0

Page Number:
6 OF 28

Issue:
P01

NORTH

0m 75m 100m 110m

DO NOT SCALE - UNCONTROLLED WHEN PRINTED 09/03/2026 09:14:29