

CONSTRUCTION NOTES

See Dra. No. 01

E		
B		
A	Date	Issued for B.R. Issued for Planning Description


OLIVERS Building Consultants & Chartered Structural Engineers

Client: Mr. & Mrs. Boyle

Project Single Storey Rear Ext.
13 Fleet Close
Ruislip, HA4 7AZ

Dra. Title Proposed
Ground Floor
Plan

Drn			
Date	December '20	Scale	1:100@A4
Dra. No.	FC/13/ 07	Rev.	E

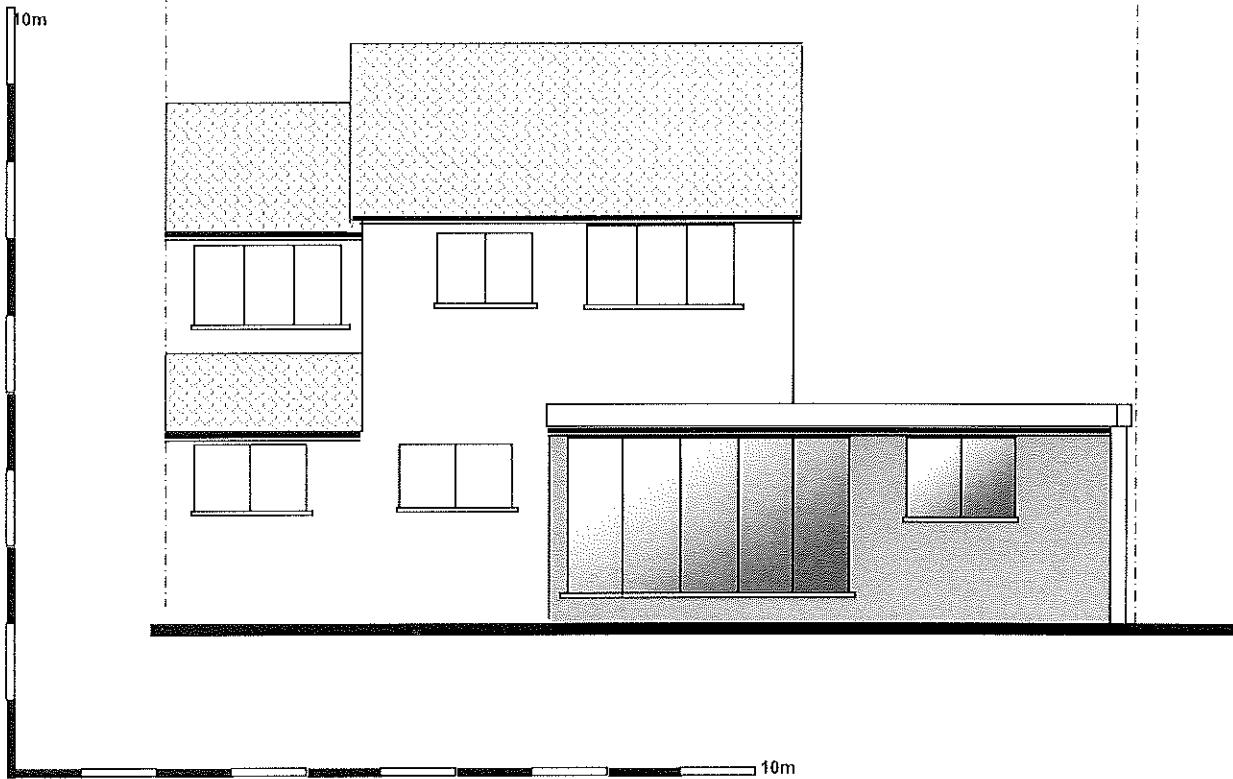

CONSTRUCTION NOTES

1) See Dra. No. 01

E		
B		Issued for B.R.
A	Date	Issued for Planning Description


OLIVERS Building Consultants & Chartered Structural Engineers

Client: Mr. & Mrs. Boyle

Project Single Storey Rear Ext.
13 Fleet Close
Ruislip, HA4 7AZ

Dra. Title Proposed
Rear
Elevation

Dra.			
Date	December '20	Scale	1:100@A4
Dra. No.	FC/13/ C3	Rev.	E

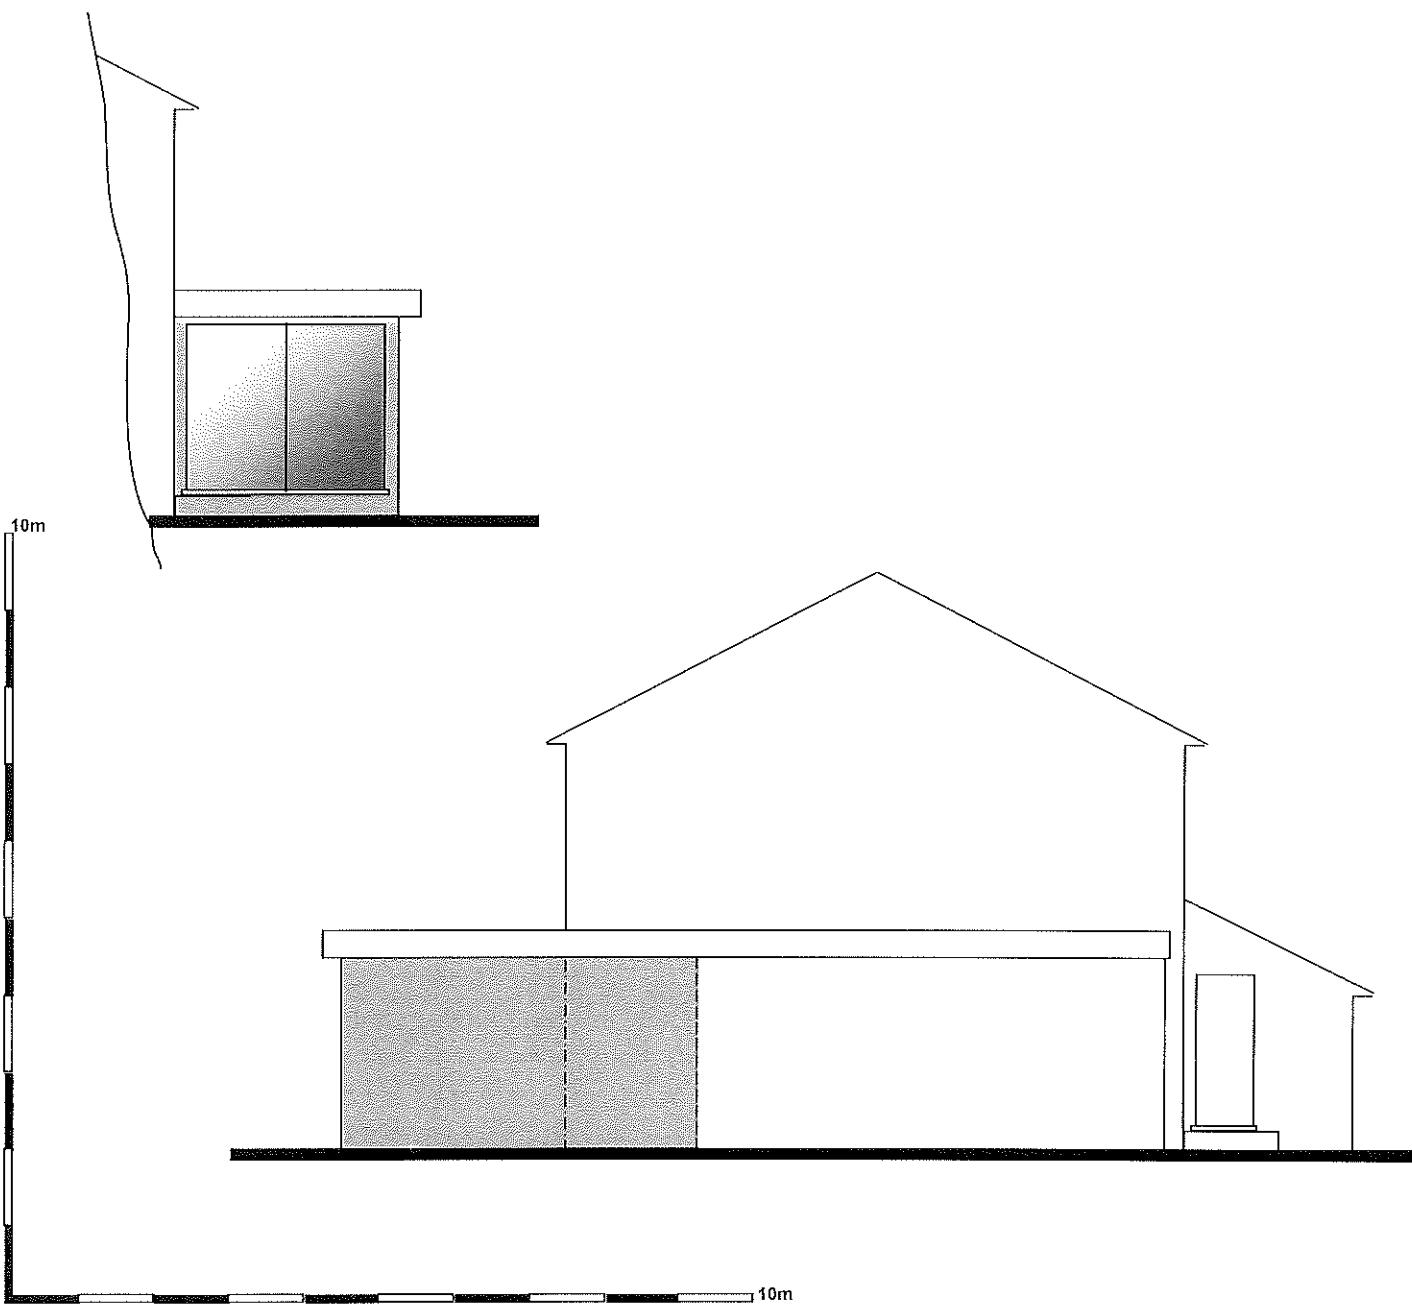

CONSTRUCTION NOTES

1) See Drg. No. 01

E		
B		
A	Date	Issued for B.R. Issued for Planning Description


OLIVERS Building Consultants
& Chartered
Structural Engineers

Client: Mr. & Mrs. Boyle

Project Single Storey Rear Ext.
13 Fleet Close
Ruislip, HA4 7AZ

Dra. Title Proposed
Side
Elevation

Drn			
Date	December '20	Scale	1:100@A4
Dra.No.	FC/13/04	Rev.	E

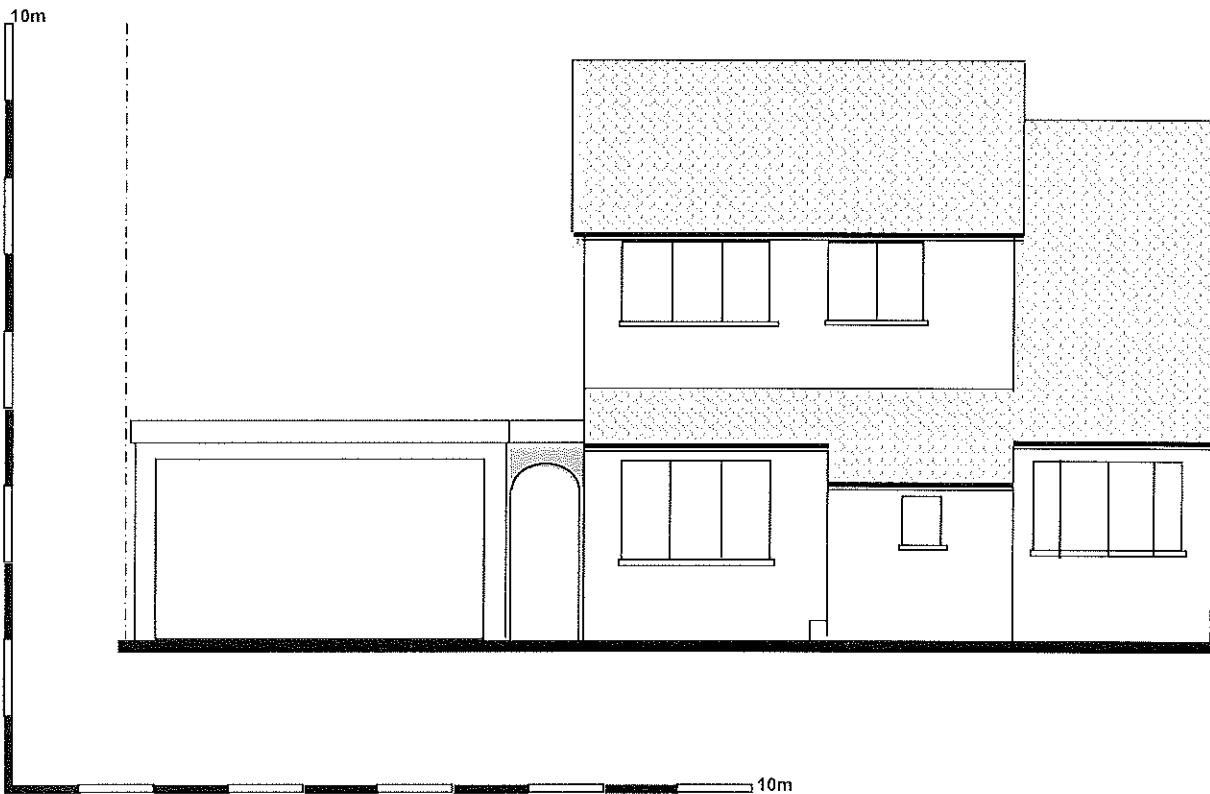

CONSTRUCTION NOTES

1) See Drg. No. 01

E		
B		Issued for B.R.
A	Date	Issued for Planning Description


OLIVERS Building Consultants
& Chartered
Structural Engineers

Client: Mr. & Mrs. Boyle

Project Single Storey Rear Ext.
13 Fleet Close
Ruislip, HA4 7AZ

Dra. Title Proposed
Front
Elevation

Drn			
Date	December '20	Scale	1:100@A4
Dra.No.	FC/13/ 05	Rev.	E

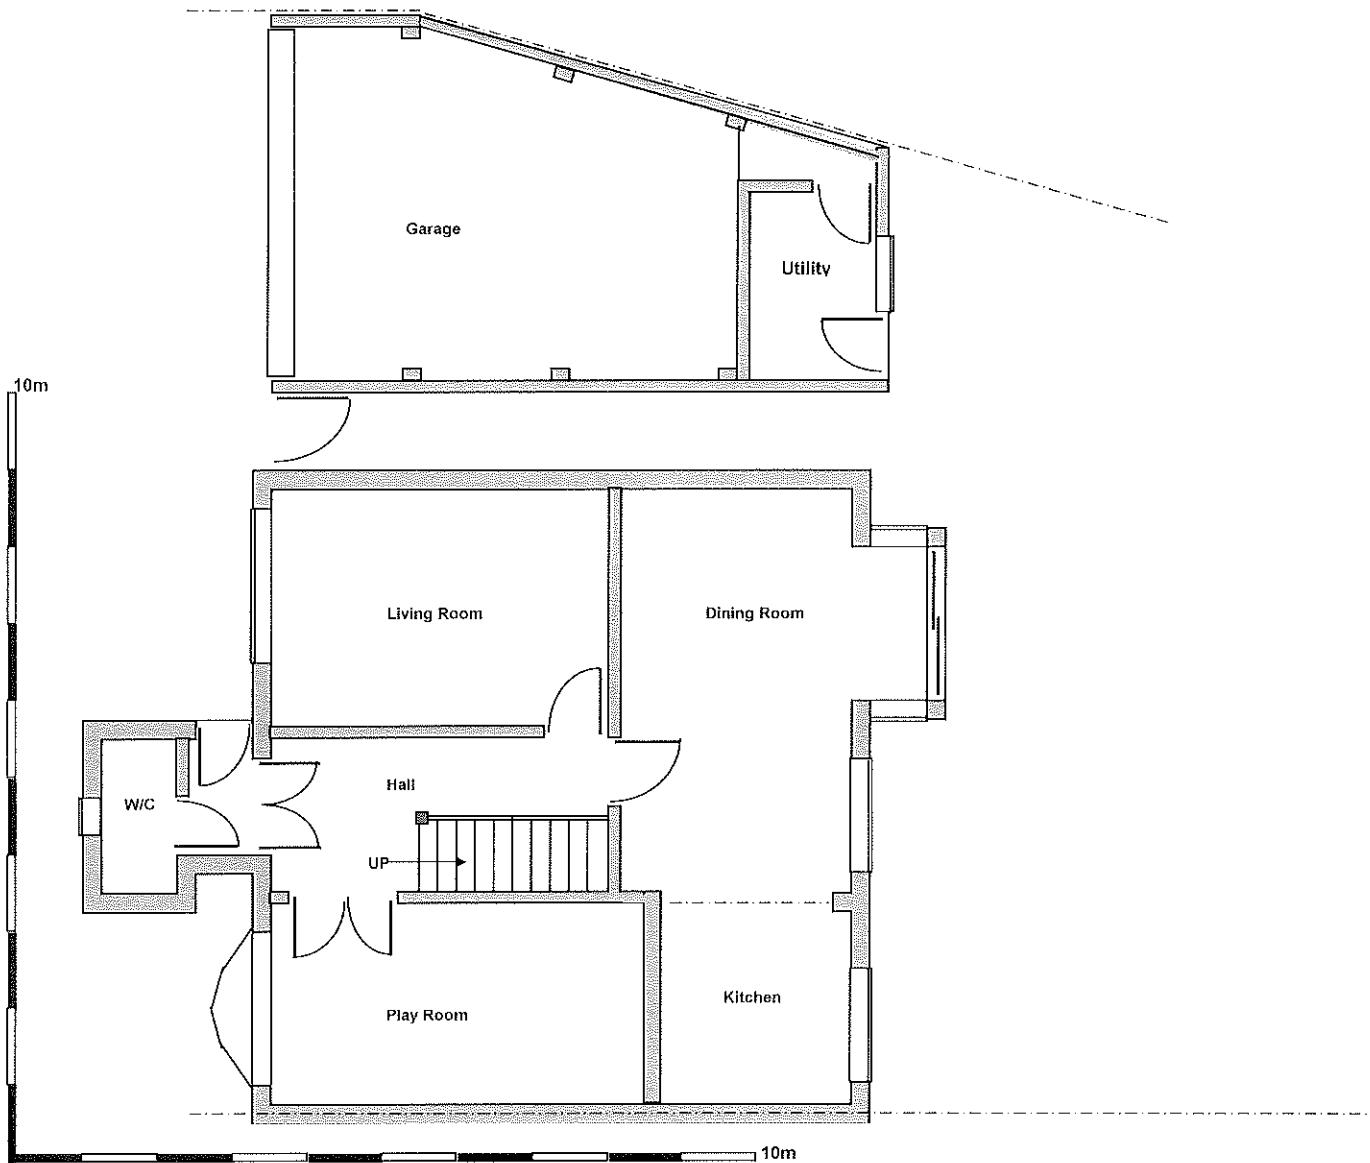

CONSTRUCTION NOTES

1) See Dra. No. 01

E		Issued for Estimating
B		Issued for B.R.
A	Date	Issued for Planning Description

OLIVERS Building Consultants & Chartered Structural Engineers

Client: Mr. & Mrs. Boyle

Project Single Storey Rear Ext.
13 Fleet Close
Ruislip, HA4 7AZ

Dra. Title Existing
Ground Floor
Plan

Drn			
Date	December '20	Scale	1:100@A4
Dra. No.	FC/13/ 06	Rev.	E



CONSTRUCTION NOTES

1) See Drg. No. 01

E		
B		
A	Date	Issued for B.R. Issued for Planning Description


OLIVERS Building Consultants
& Chartered
Structural Engineers

Client: Mr. & Mrs. Boyle

Project Single Storey Rear Ext.
13 Fleet Close
Ruislip, HA4 7AZ

Dra. Title Existing
Rear
Elevation

Drn			
Date	December '20	Scale	1:100@A4
Dra. No.	FC/13/ 07	Rev.	E

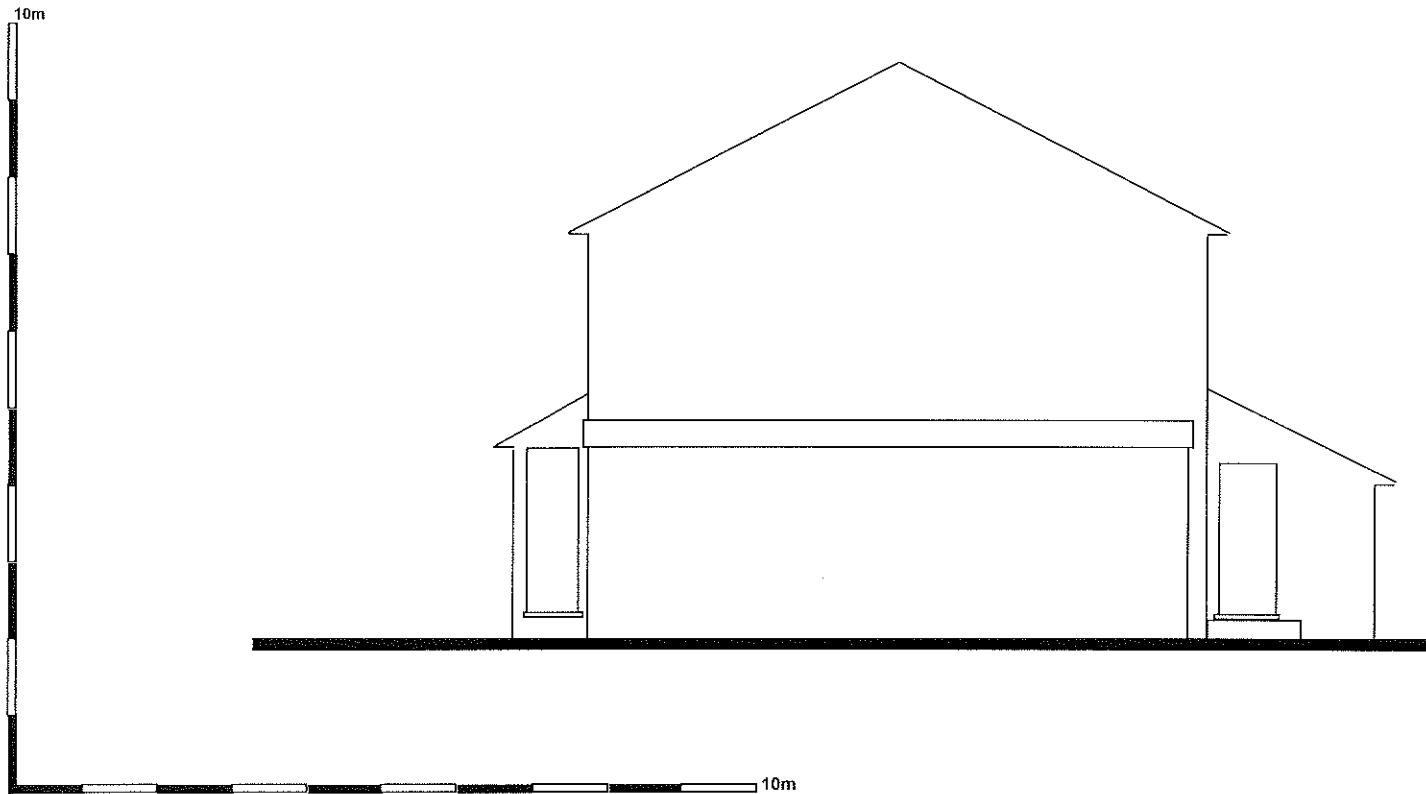

CONSTRUCTION NOTES

1) See Dra. No. 01

E		
B		Issued for B.R.
A	Date	Issued for Planning

Description


OLIVERS Building Consultants
& Chartered
Structural Engineers

Client: Mr. & Mrs. Boyle

Project Single Storey Rear Ext.
13 Fleet Close
Ruislip, HA4 7AZ

Dra. Title Existing
Side
Elevation

Drn			
Date	December '20	Scale	1:100@A4
Dra. No.	FC/13/ 40	Rev.	E

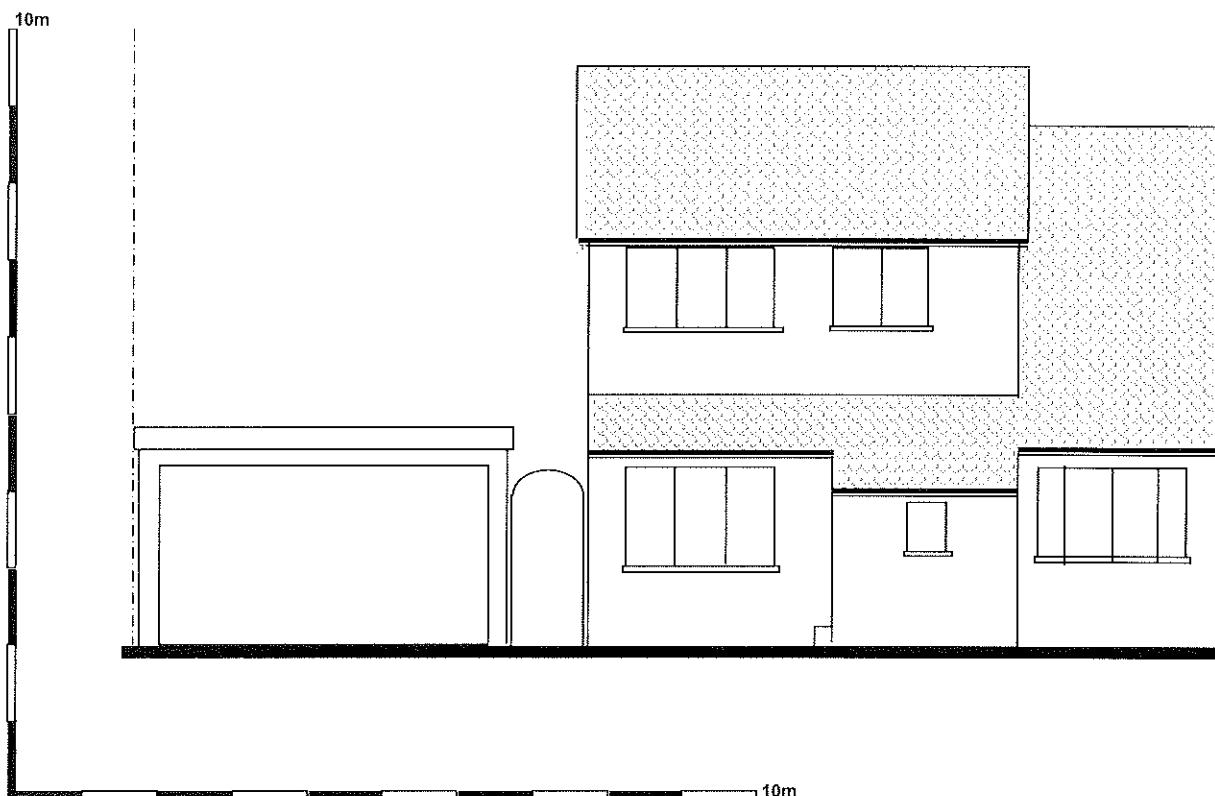

CONSTRUCTION NOTES

1) See Drg. No. 01

B Rev		Issued for B.R. Issued for Planning Description
A	Date	

OLIVERS Building Consultants & Chartered Structural Engineers

Client: Mr. & Mrs. Boyle

Project Single Storey Rear Ext.
13 Fleet Close
Ruislip, HA4 7AZ

Dra. Title Existing
Front
Elevation

Drn

Date December '20	Scale 1:100@A4
Dra. No. FC/13/ 09	Rev. E