



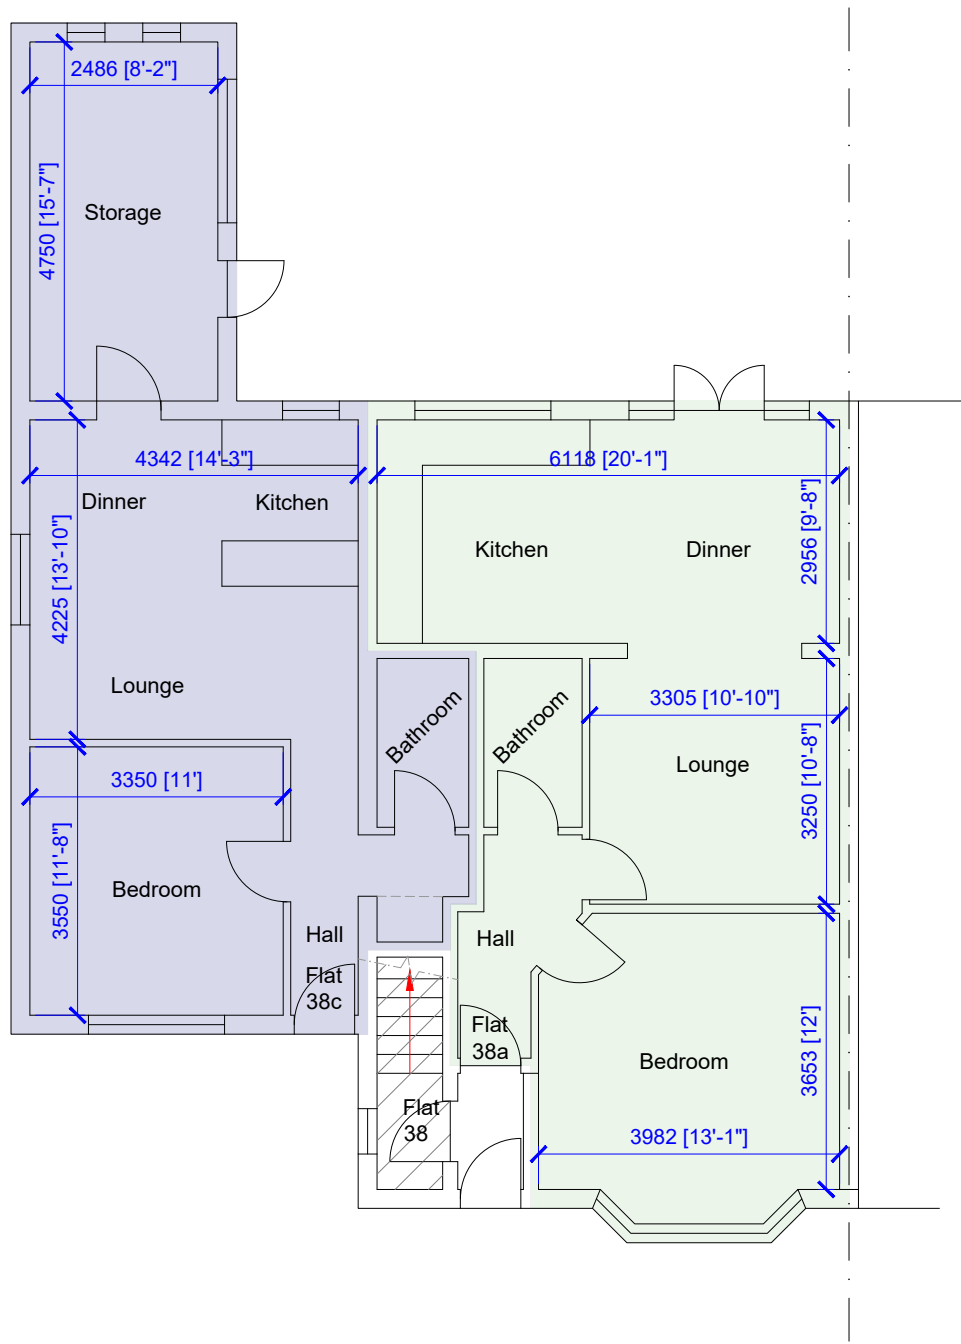


EXISTING GROUND FLOOR PLAN
1:100

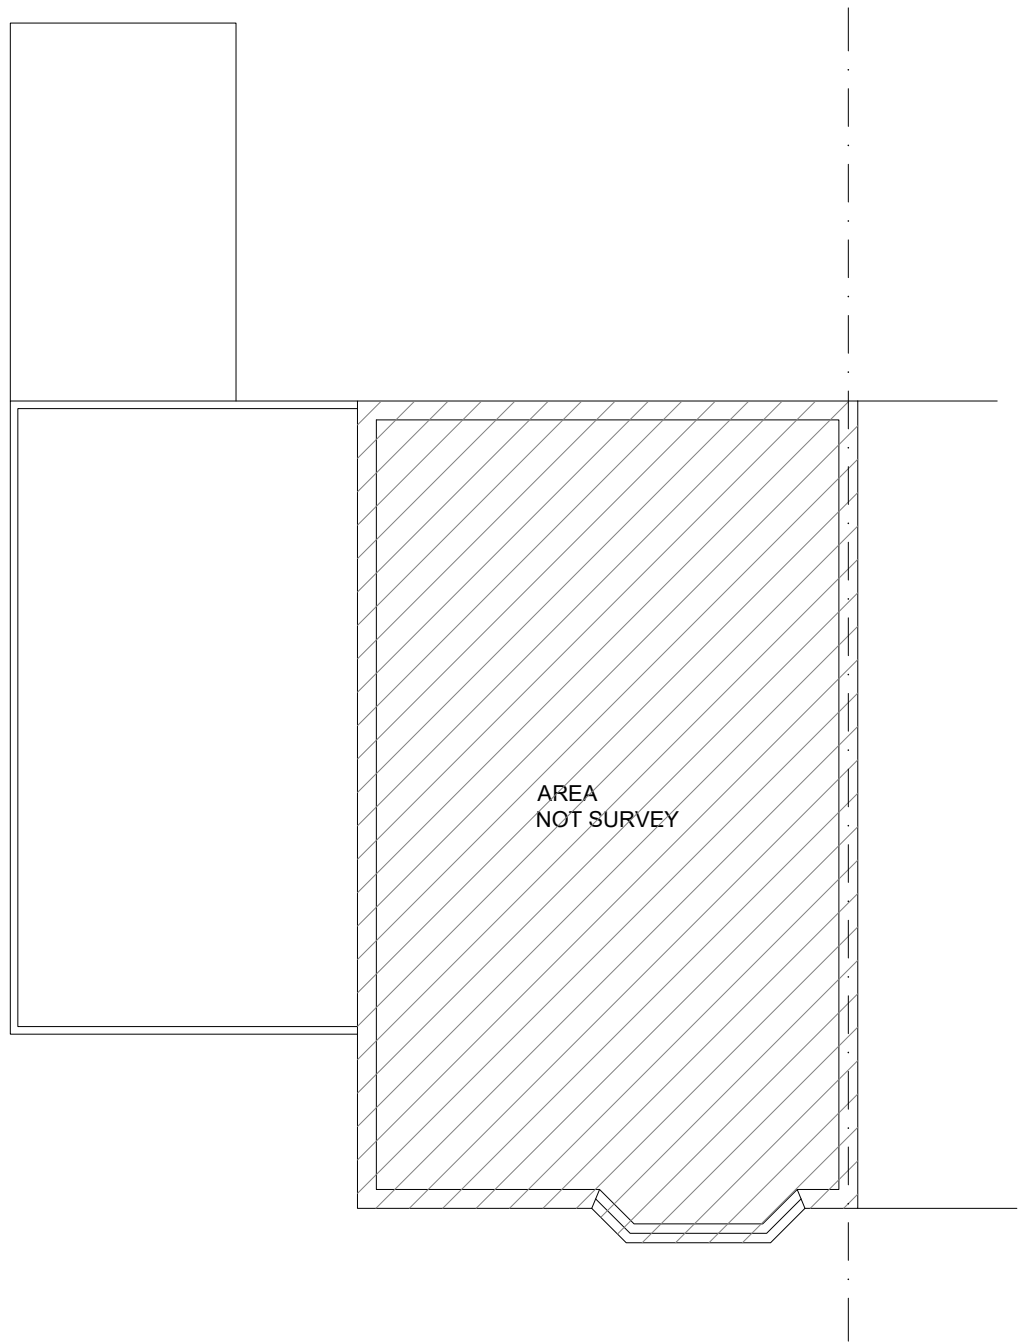


EXISTING FIRST FLOOR PLAN
1:100 (NOT SURVEY)



EXISTING FRONT ELEVATION
1:100

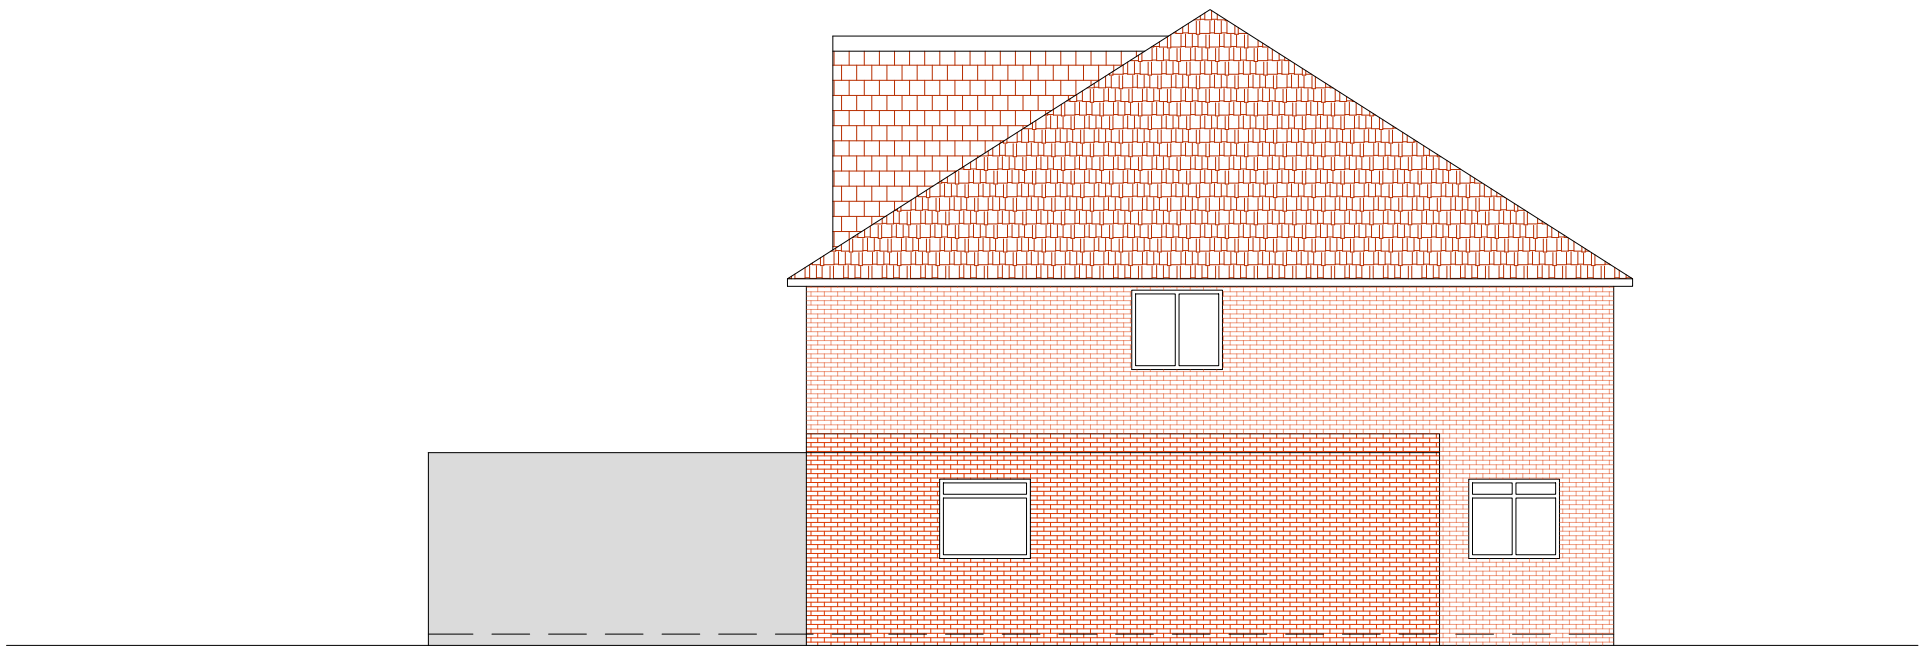

EXISTING SIDE ELEVATION
1:100

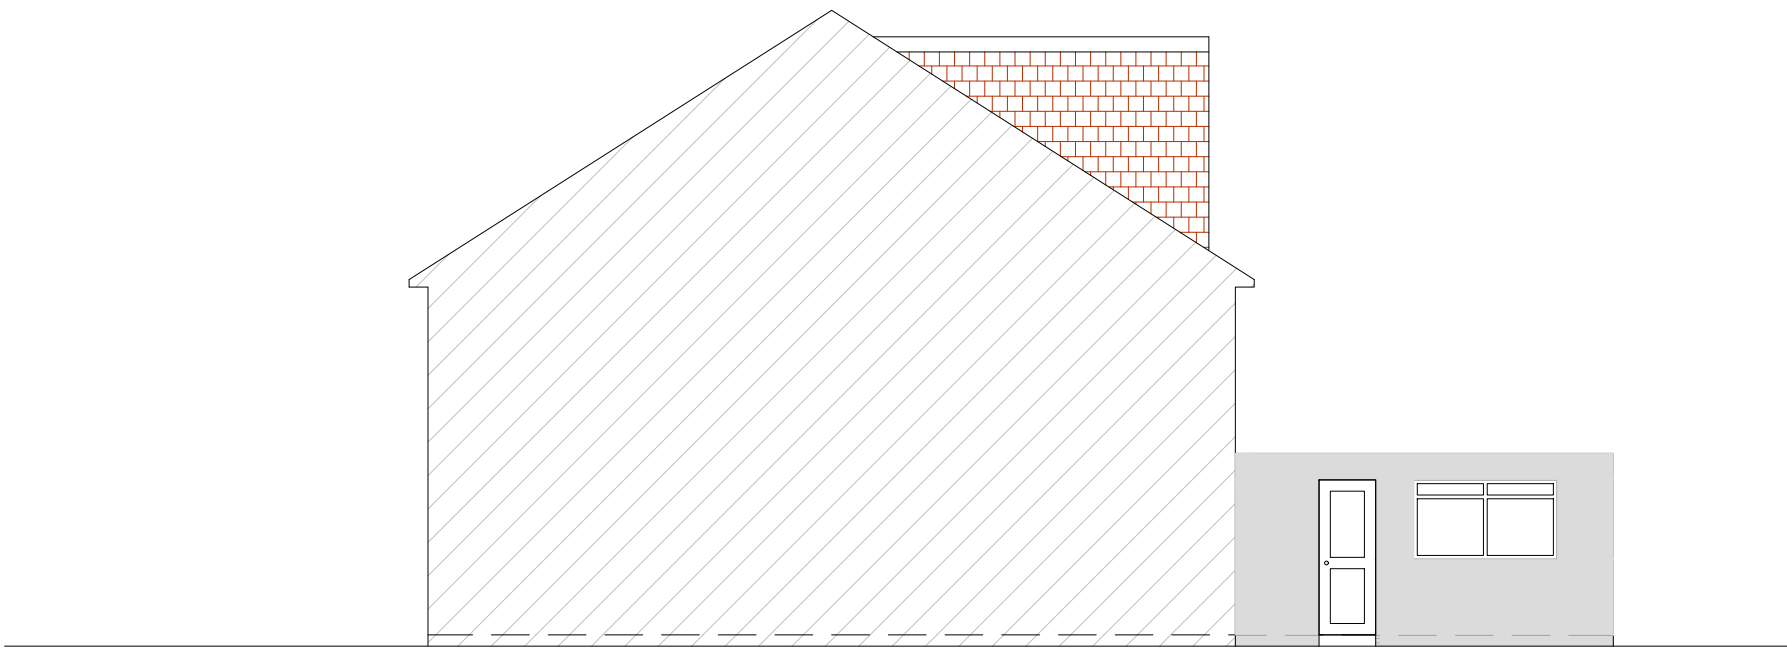


EXISTING SIDE ELEVATION
1:100




EXISTING REAR ELEVATION
1:100


AREAS SCHEDULE			
RESIDENTIAL UNIT	RESIDENTIAL TYPE	INITIAL AREA (SQM)	FINAL AREA
38 A	1B, 2P	117.74	57.84
38 C	1B, 2P	--	59.90

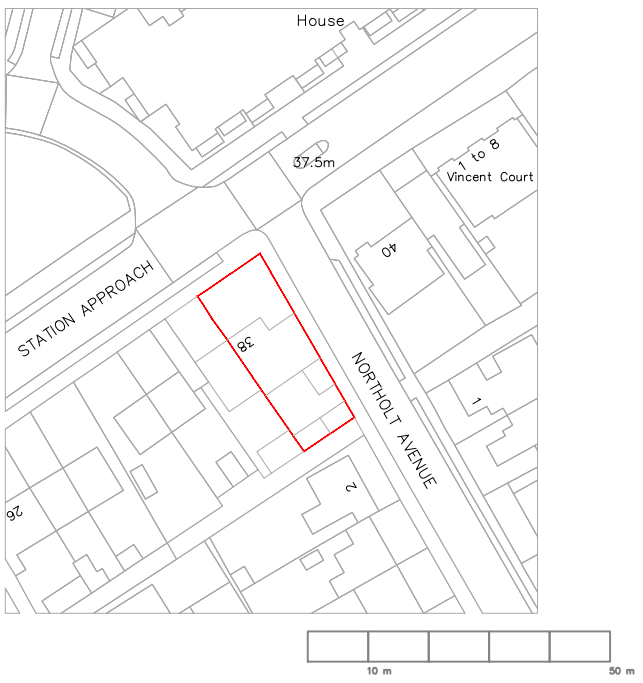

LOCATION PLAN 1:1250

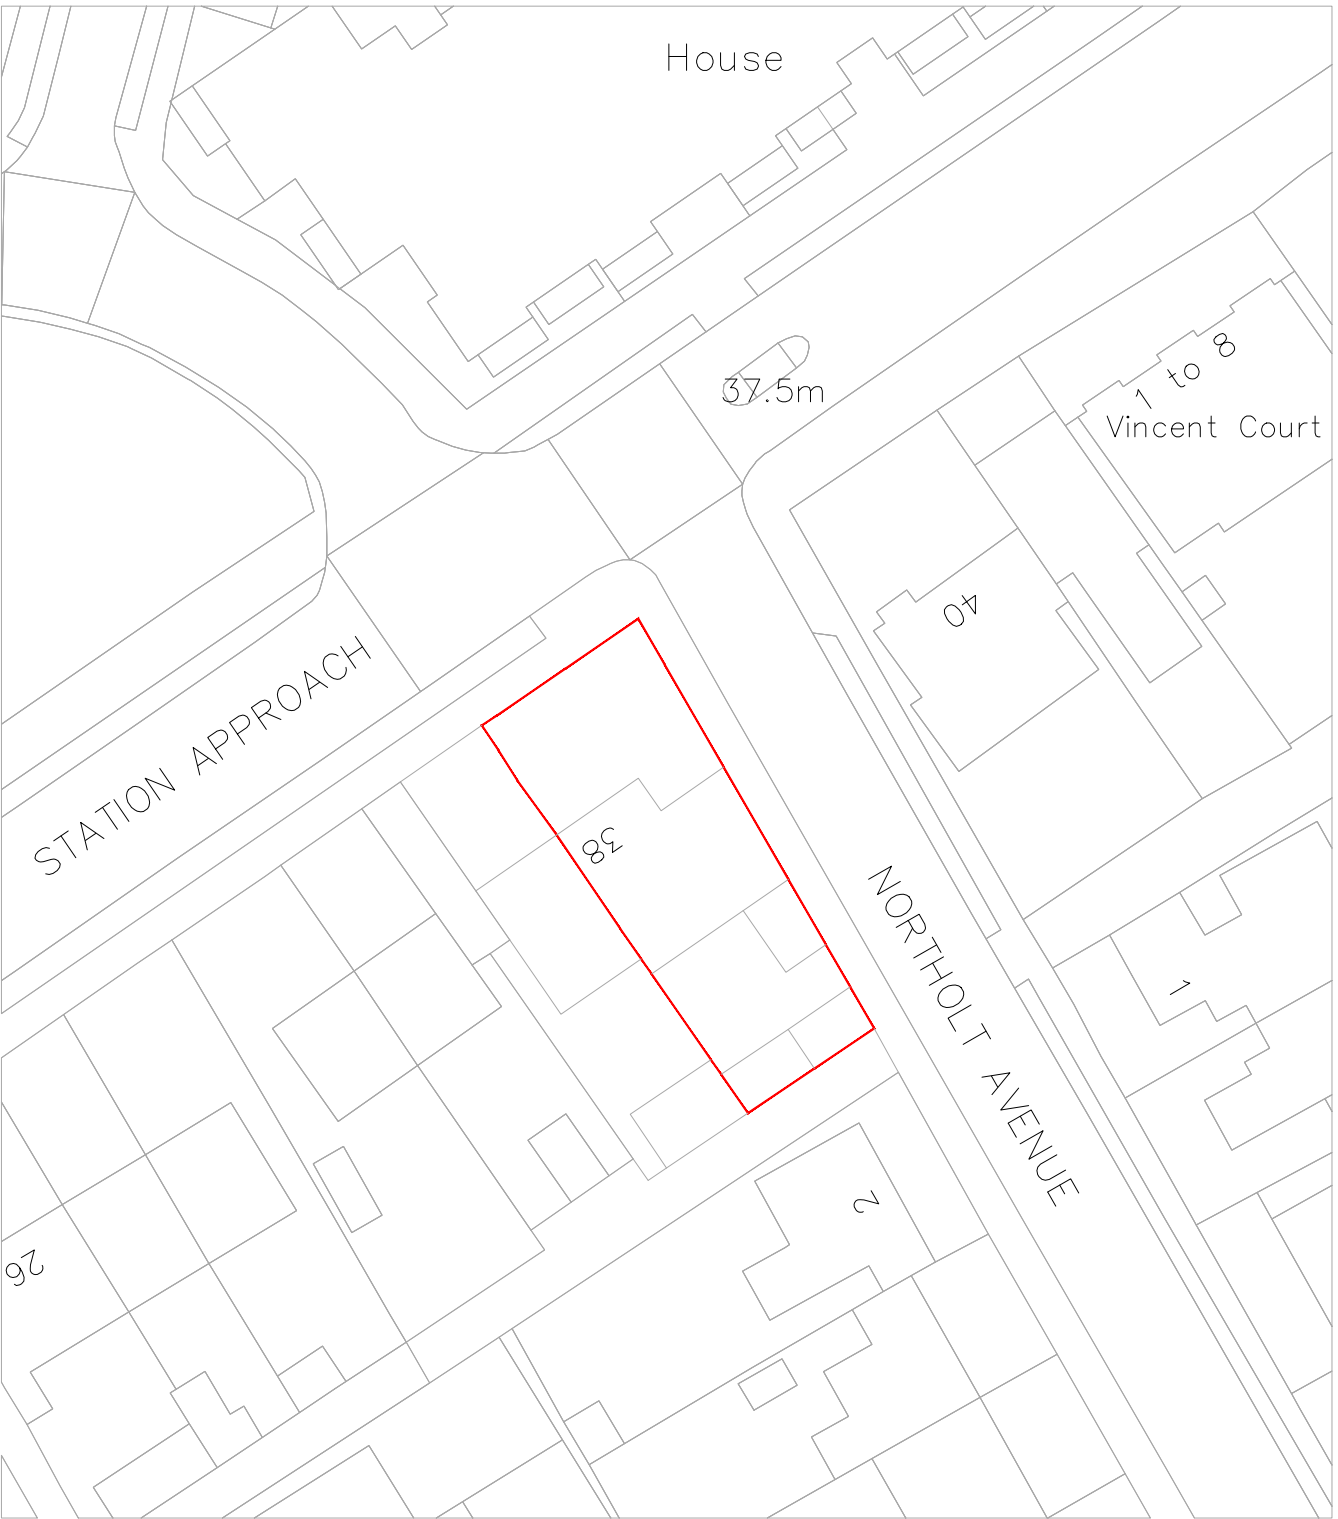

ReQuestAPIan
Map number: TORON223333101631616
Title: 38A/38C Station Approach, Ruislip, HA4 6RY
Map Produced for: Unlimited Assets, LTD
© Crown copyright and database rights 2022 OS 100042768
Project ID:
Date of Purchase: 28-11-2022
1 Year's subscription from 28-11-2022 for 1 workstation.

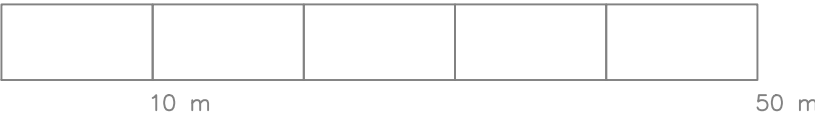

SITE PLAN 1:500

