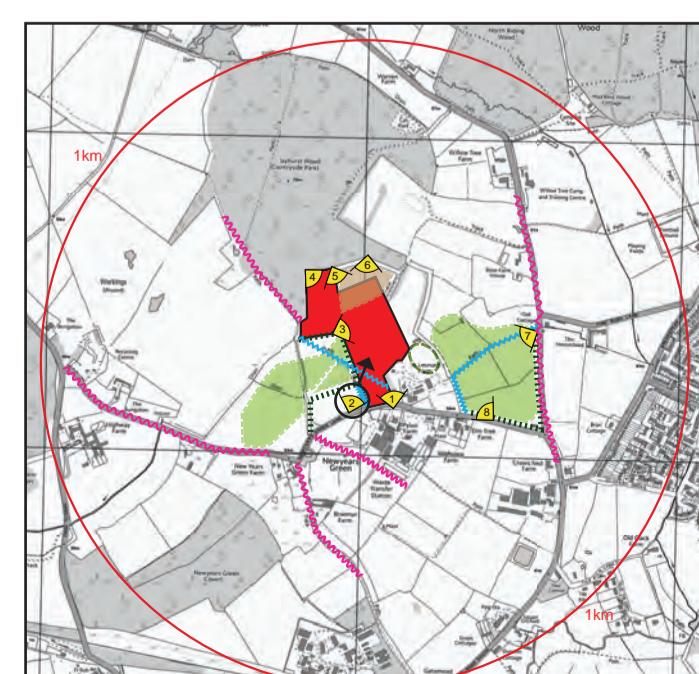


VIEWPOINT 2	PROJECT NAME: <b>WEST LONDON COMPOSTING LTD, PROPOSED EXTENSION AT HIGHVIEW FARM, NEWYEARS GREEN LANE, UXBRIDGE, HILLINGDON</b>	Visualisation Type : 1 Projection Type : Cylindrical Enlargement Factor : 96% @ A1 Photograph Date & Time : 22/11/2022 11:00 Camera Make, Model & Sensor Format : Canon 6D Mark II Full Frame Sensor Lens Make & Focal Length : Canon 50mm Fixed Focal Length Horizontal FoV : 90° over 2 sheets Vertical FoV : 27° GPS Coordinates : 506957,188134 GPS Readings (alt) : 61m AOD Direction of view : North to Northeast Distance from site : 160m from the Site Boundary Camera Height : 1.60m above ground level Viewing Distance : Comfortable arm's length Conditions : Clear, visibility good Receptors : Users of the local road network, residents within properties along Newyears Green Lane	VIEWPOINT LOCATION PLAN EXCERPT 	TRIPOD LOCATION PHOTOGRAPH 	NOTES:	DRAWING TITLE: <b>VIEWPOINT 2 OVERMARK OF APPROX BUND LOCATION</b> DRAWN: XW CHECKED: CB DATE: 27.09.2023 STATUS: PLANNING SCALE: N.T.S PROJECT NO: ALD938 DRAWING NO: ALD938_LD1021 REVISION: P01 LANDSCAPE ARCHITECT: Falcon House, Telford Road, Bicester, Oxfordshire, OX26 4TD Tel: 01869 249776 Email: mail@appliedlandscape.co.uk
	VIEWPOINT DESCRIPTION: On Newyears Green Lane Outside House Number 4, Looking North to Northeast.					