


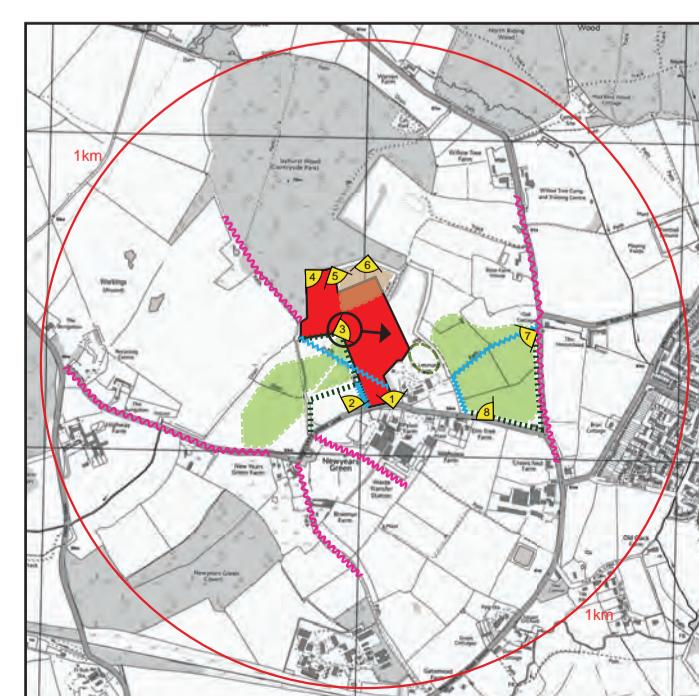

Approximate site extent

VIEWPOINT 3	PROJECT NAME: WEST LONDON COMPOSTING LTD, PROPOSED EXTENSION AT HIGHVIEW FARM, NEWYEARS GREEN LANE, UXBRIDGE, HILLINGDON	Visualisation Type : 1 Projection Type : Cylindrical Enlargement Factor : 96% @ A1 Photograph Date & Time : 22/11/2022 11:20 Camera Make, Model & Sensor Format : Canon 6D Mark II Full Frame Sensor Lens Make & Focal Length : Canon 50mm Fixed Focal Length Horizontal FoV : 90° over 2 sheets Vertical FoV : 27° GPS Coordinates : 506928,188372 GPS Readings (alt) : 51m AOD Direction of view : Northeast to southeast Distance from site : 30m from the Site Boundary Camera Height : 1.60m above ground level Viewing Distance : Comfortable arm's length Conditions : Clear, visibility good Receptors : Users of the local PROW network	VIEWPOINT LOCATION PLAN EXCERPT 	TRIPOD LOCATION PHOTOGRAPH 	NOTES:	DRAWING TITLE: VIEWPOINT 3 OVERMARK OF APPROX BUND LOCATION DRAWN: XW CHECKED: CB DATE: 27.09.2023 STATUS: PLANNING SCALE: N.T.S PROJECT NO: ALD938 DRAWING NO: ALD938_LD1022 REVISION: P01 LANDSCAPE ARCHITECT: Falcon House, Telford Road, Bicester, Oxfordshire, OX26 4TD Tel: 01869 249776 Email: mail@appliedlandscape.co.uk
	VIEWPOINT DESCRIPTION: On Redirected Footpath (U37) South of Bayhurst Wood Country Park, Looking Over Current HS2 Works to the East to Southeast					