




S01 PROPOSED SECTION AT WEST SIDE OF SITE THROUGH EXISTING AND PROPOSED BUND
SL601 1:50 @ A1

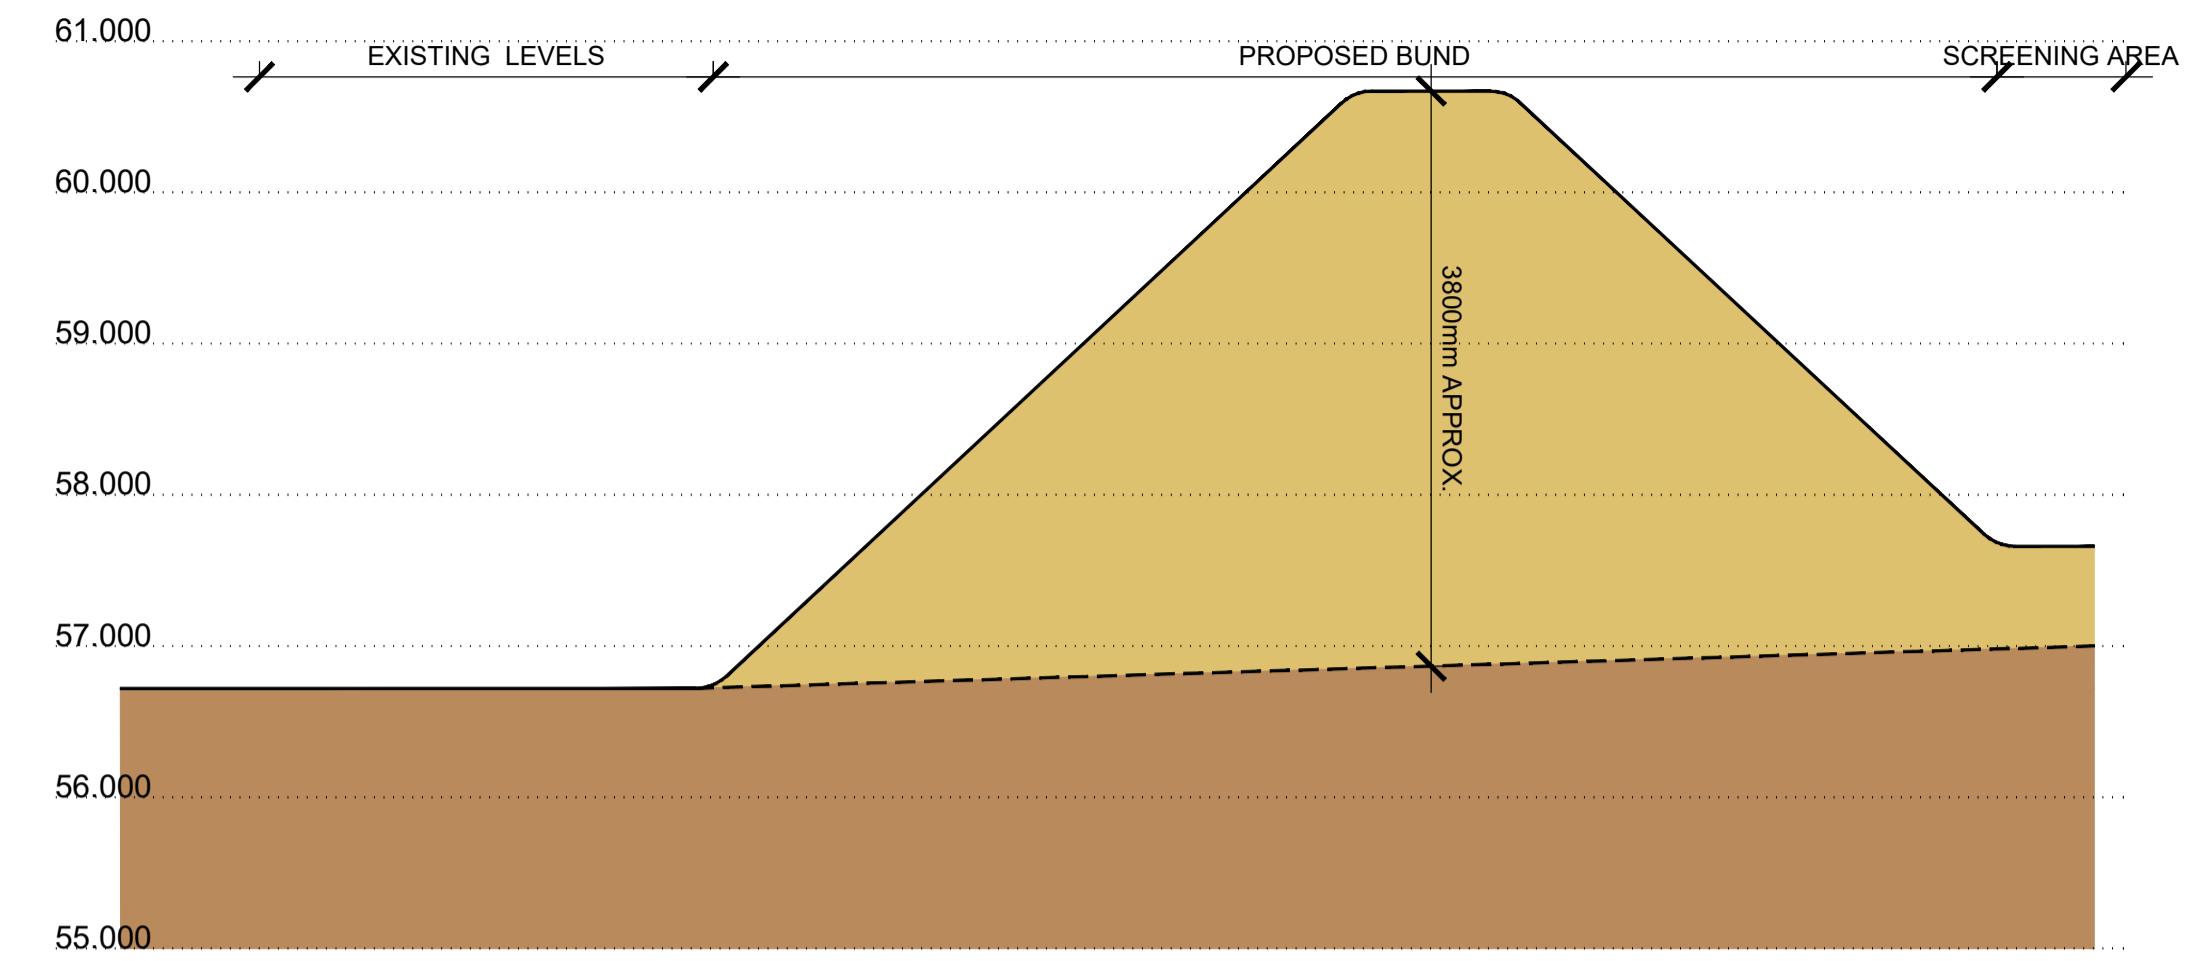


S02 PROPOSED SECTION AT WEST SIDE OF SITE THROUGH PROPOSED BUND
SL601 1:50 @ A1

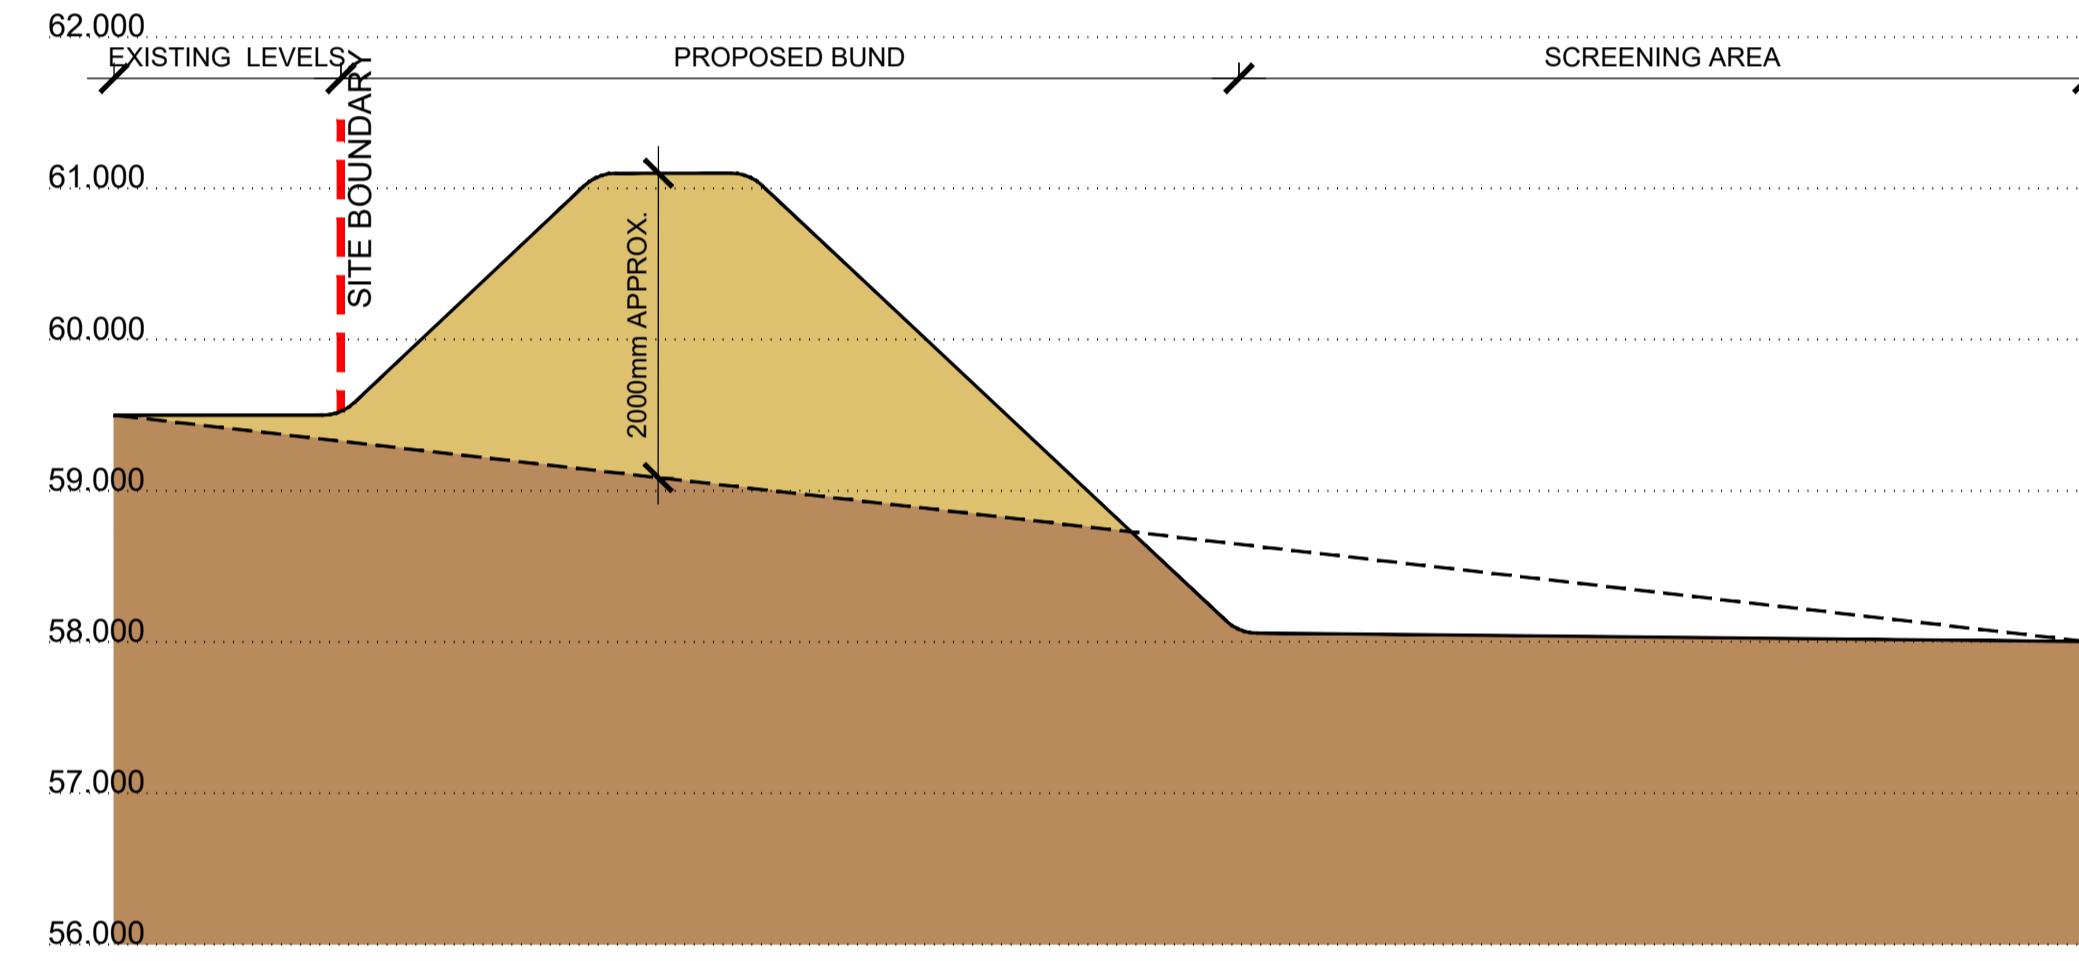


S03 PROPOSED SECTION AT NORTH SIDE OF SITE THROUGH PROPOSED BUND
SL601 1:50 @ A1

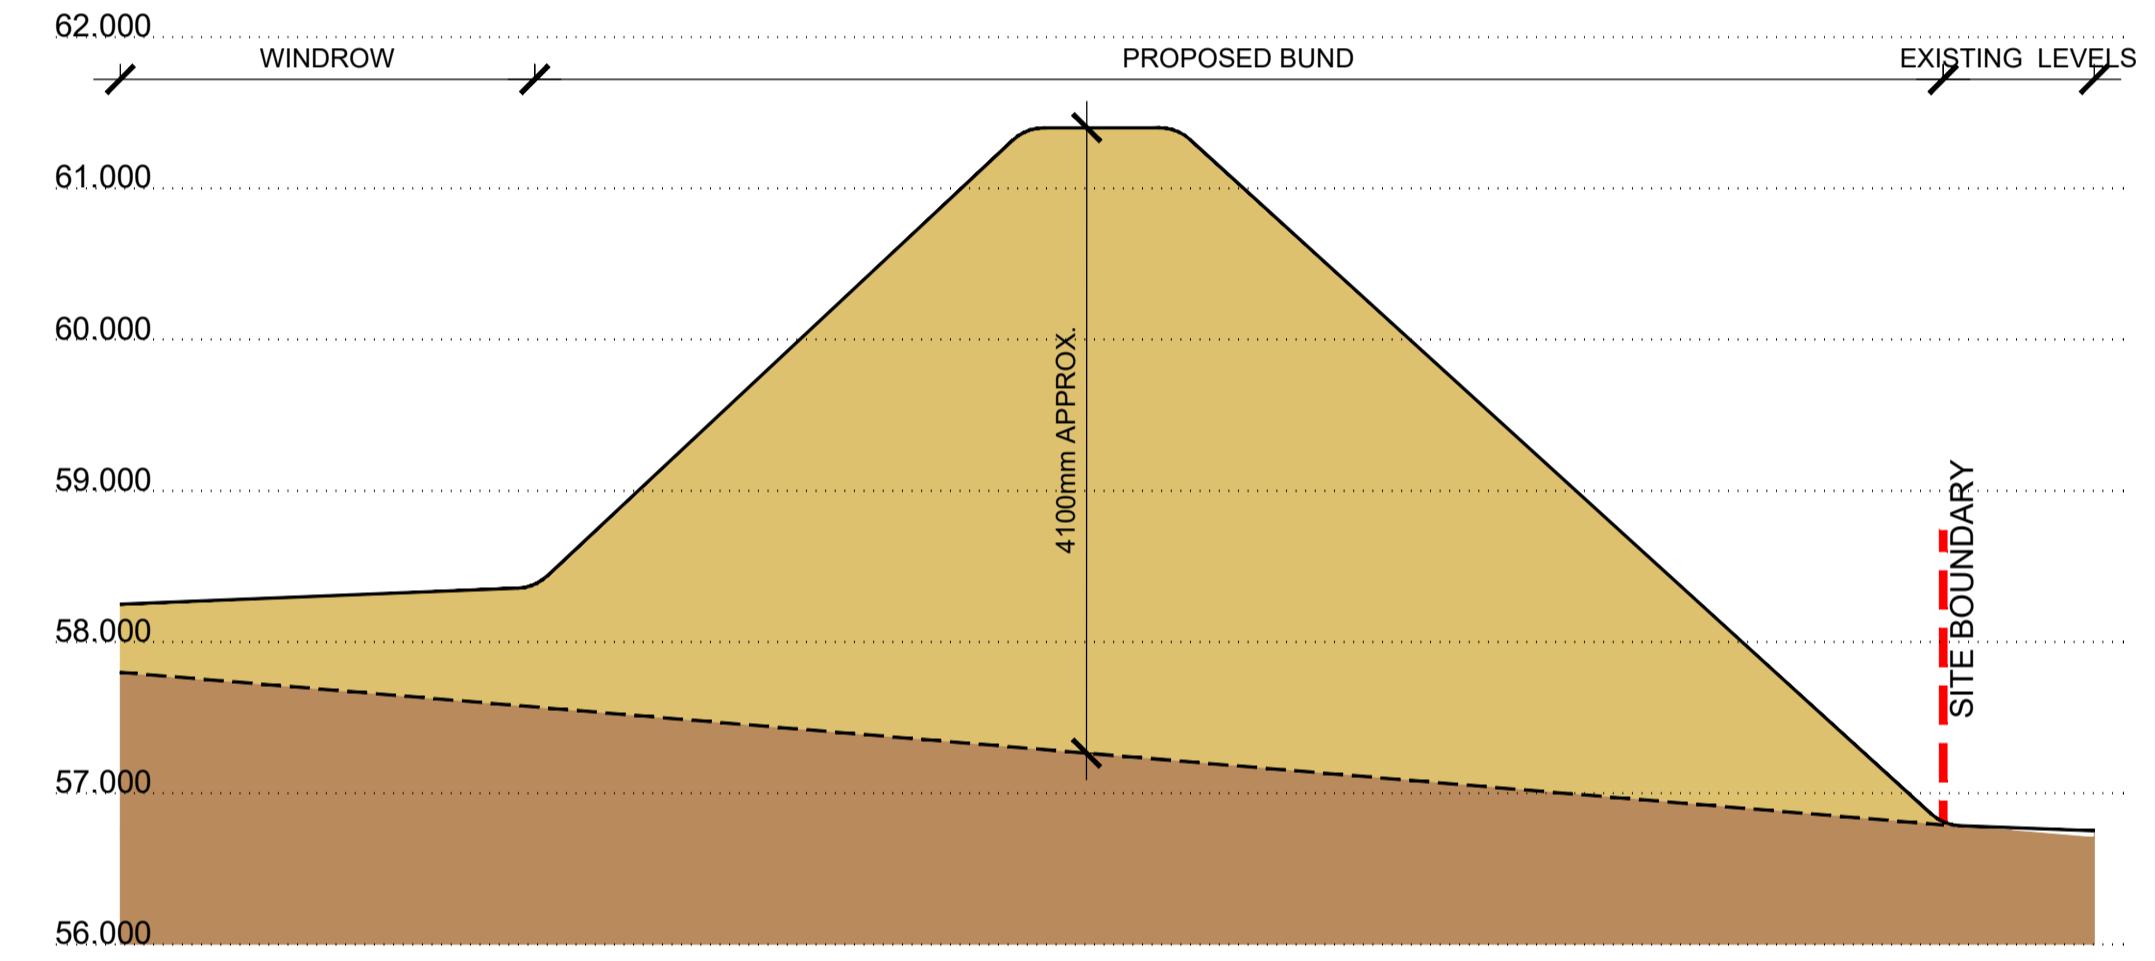

S04 PROPOSED SECTION AT EAST SIDE OF SITE THROUGH PROPOSED BUND
SL601 1:50 @ A1

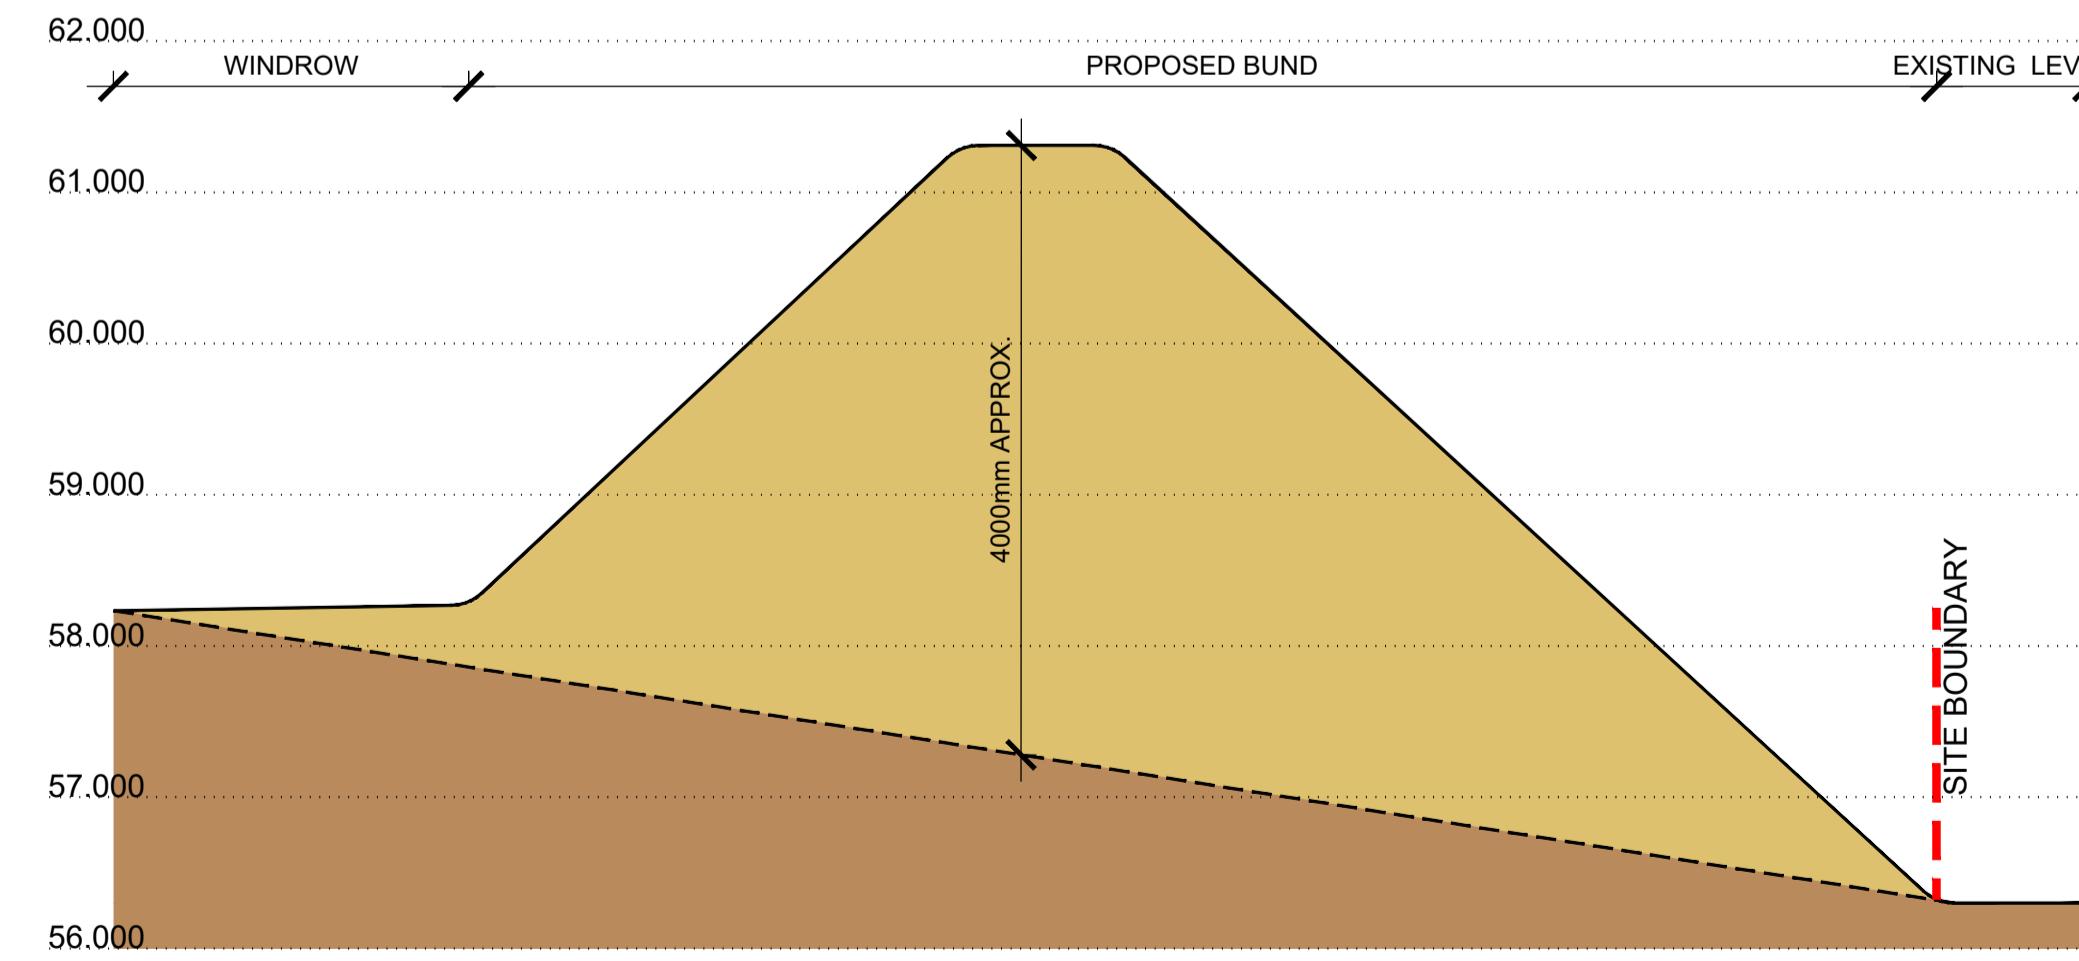

S05 PROPOSED SECTION AT SOUTH SIDE OF SITE THROUGH PROPOSED BUND
SL601 1:50 @ A1

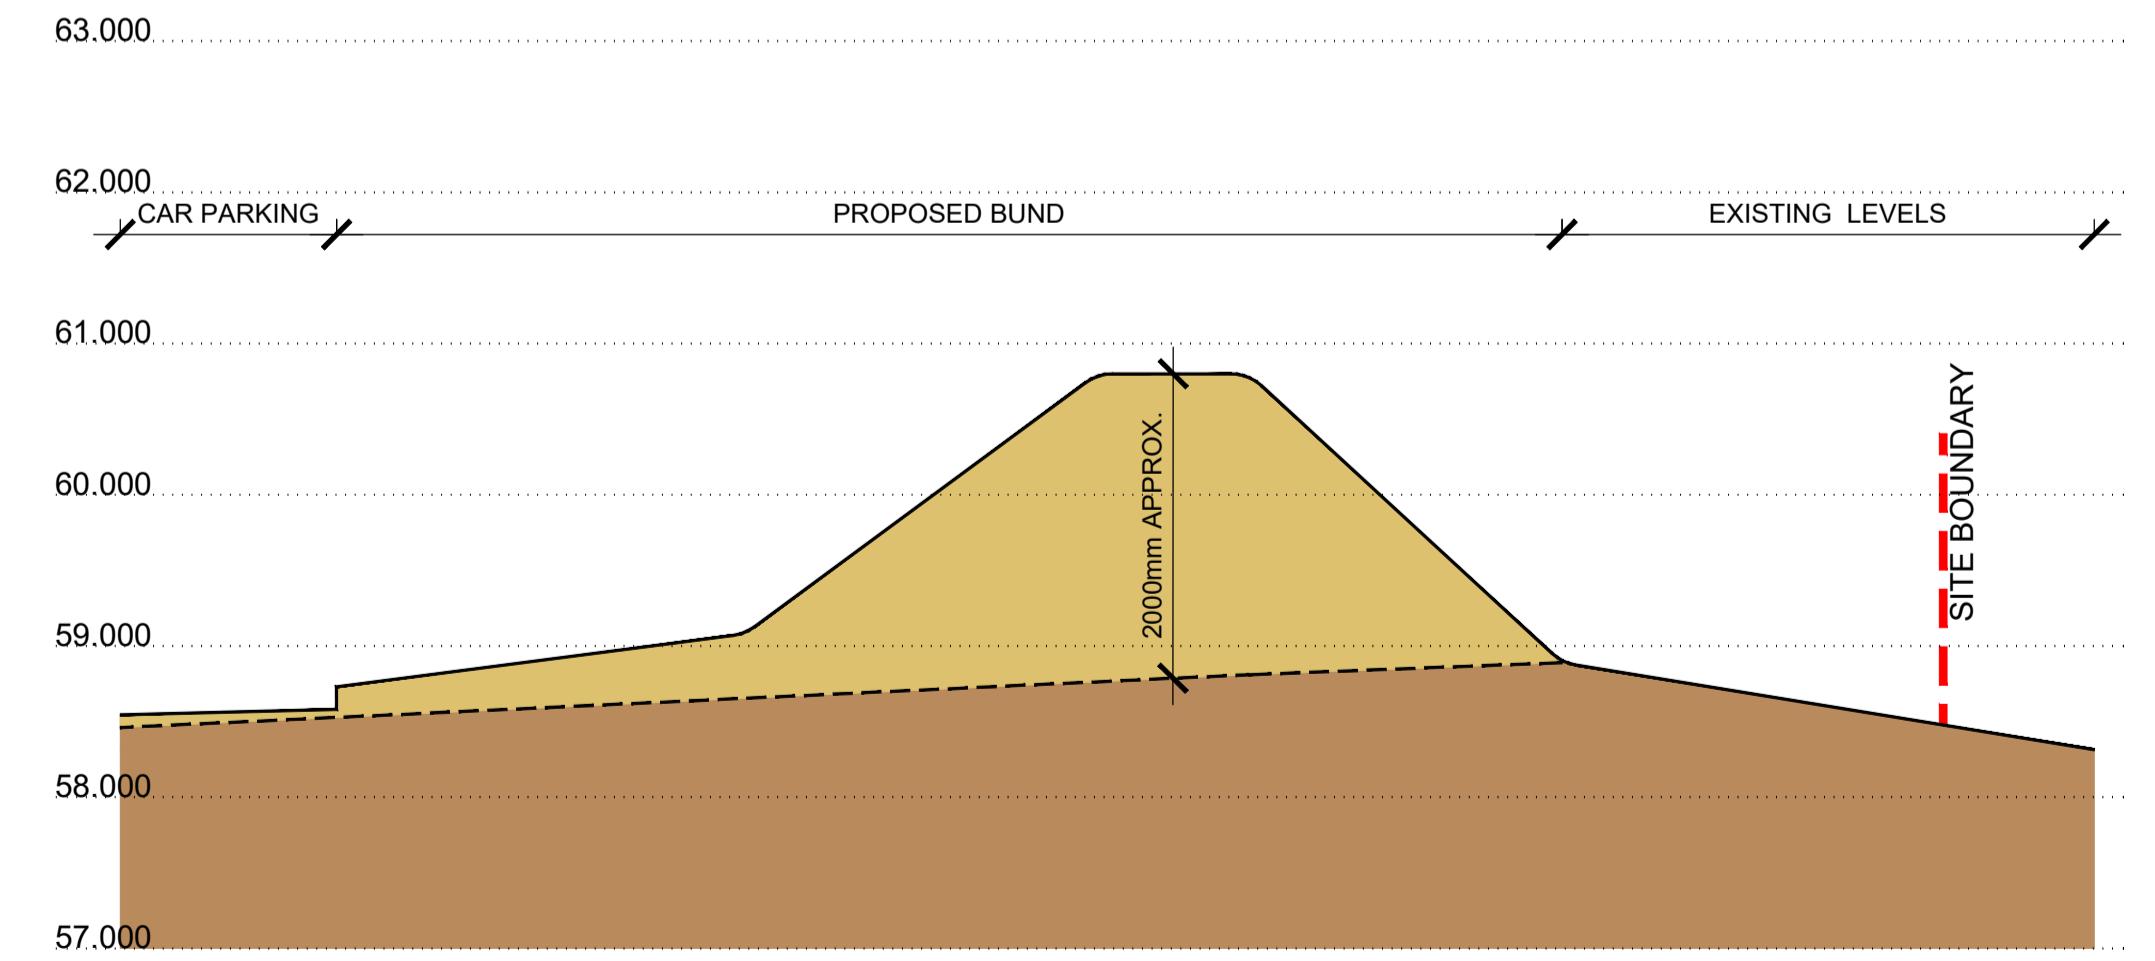

S06 PROPOSED SECTION AT THE FRONT OF SITE THROUGH PROPOSED BUND
SL601 1:50 @ A1

All dimensions to be verified on site. Figured dimensions to take precedence to those scaled. Any areas indicated on this drawing are for guidance only, no responsibility is taken for their accuracy.

The drawing is the property of Applied Landscape Design Limited. Copyright is reserved by them and the drawing is issued on the condition that it is not copied, reproduced, retained or disclosed to any unauthorised person, either wholly or in part without the written consent of Applied Landscape Design.

© 2023 Applied Landscape Design Limited. All rights reserved.

CDM H&S
The works illustrated on this drawing have been reviewed against the Design CDM Risk Register and Site Specific Risk Register.
• Contaminated ground
• Working in close proximity to fences, walls and other boundaries - risk of undermining / damaging and collapse
• Working over and around existing utilities
• Handling heavy materials, kerbs, paving stones and other materials
• Working in close proximity to moving vehicles
• Working adjacent to existing structures, boundary walls and buildings
• Risk of noise and dust

NOTES / KEY:

REFERENCE DRAWINGS/DOCUMENTS

ALD938_PL401	PLANTING PLAN
BMD.21.00069.DRE.903	POST DEVELOPMENT HABITAT PLAN

REVISIONS

P01	ISSUE FOR PLANNING	21.09.2023
Rev.	Update	Date

CLIENT:

WEST LONDON COMPOSTING LTD

LANDSCAPE ARCHITECT:

AD
applied landscape design
Flock House
Telford Road
Bicester
Oxfordshire
OX26 4LD
Tel: 01869 249776
Email: mail@appliedlandscape.co.uk

PROJECT:
PROPOSED EXTENSION AT ENVAR
COMPOSTING LTD, HIGHVIEW FARM,
NEWYEARS GREEN LANE

DRAWING TITLE:

BUND SECTIONS

drawn: CB	checked: KmJ
scale: 1:50 @ A1	date: 21st September 2023
status: PLANNING	xref file ref: ALD938_PLbase

PROJECT NO. DRAWING NUMBER: ALD938 SL601 P01
REVISION:

ORIGINAL A1 SIZE SHEET