

Newyears Green Lane

Soil mound in St Leonards Farm

Temporary Mounds of HS2 Just to the North of Site

Bayhurst Wood Country Park

Mounds from HS2 Works




Approximate site extent

VIEWPOINT 8
PROJECT NAME:
**WEST LONDON COMPOSTING LTD,
 PROPOSED EXTENSION AT HIGHVIEW
 FARM, NEWYEARS GREEN LANE,
 UXBRIDGE, HILLINGDON**

VIEWPOINT DESCRIPTION:
 On Newyears Green Lane approx. 150m to the east of Enviro Composting's main entrance, Looking west to Northeast Over Current HS2 Works.

Visualisation Type :	1
Projection Type :	Cylindrical
Enlargement Factor :	96% @ A1
Photograph Date & Time :	22/11/2022 11:45
Camera Make, Model & Sensor Format :	Canon 6D Mark II Full Frame Sensor
Lens Make & Focal Length :	Canon 50mm Fixed Focal Length
Horizontal FoV :	90°
Vertical FoV :	27°
GPS Coordinates :	507421,188118
GPS Readings (alt) :	63m AOD
Direction of view :	West to north
Distance from site :	0.36km from the Site Boundary
Camera Height :	1.60m above ground level
Viewing Distance :	Comfortable arm's length
Conditions :	Clear, visibility good
Receptors :	Users of the local Road network

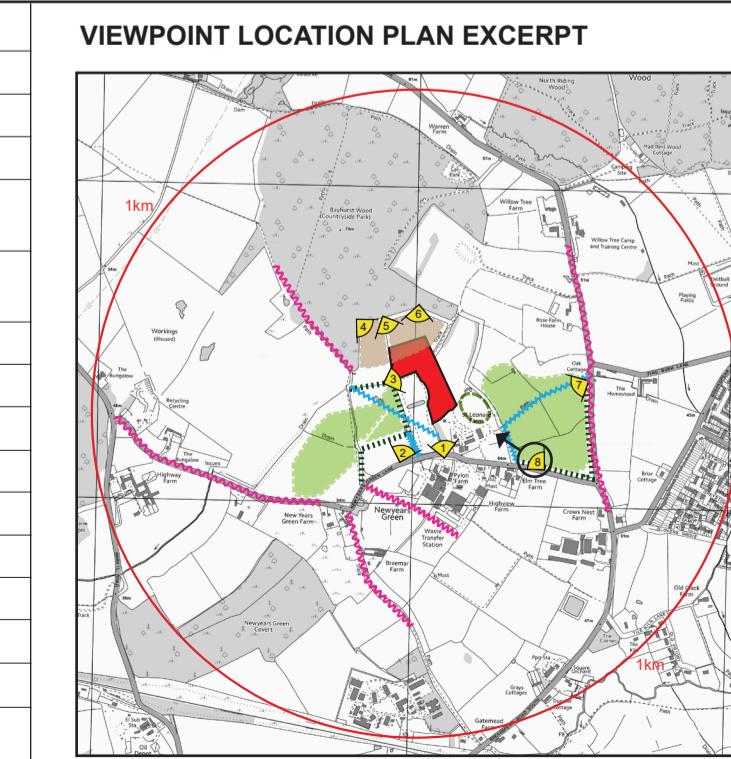

NOTES:

DRAWING TITLE:
**VIEWPOINT 8
 BASELINE NOVEMBER 2022**

DRAWN: XW

CHECKED: CB

DATE: 05.12.2022

STATUS: PLANNING

SCALE: N.T.S

PROJECT NO: ALD938

DRAWING NO: ALD938_LD1019

REVISION: P01

LANDSCAPE ARCHITECT:
 Falcon House, Telford Road,
 Bicester, Oxfordshire,
 OX26 4TD
 Tel: 01869 249776
 Email: mail@appliedlandscape.co.uk

ALD
 applied landscape design