


LOCATION PLAN

107A Lansbury Drive, Hayes, Hillingdon, UB4 8RP

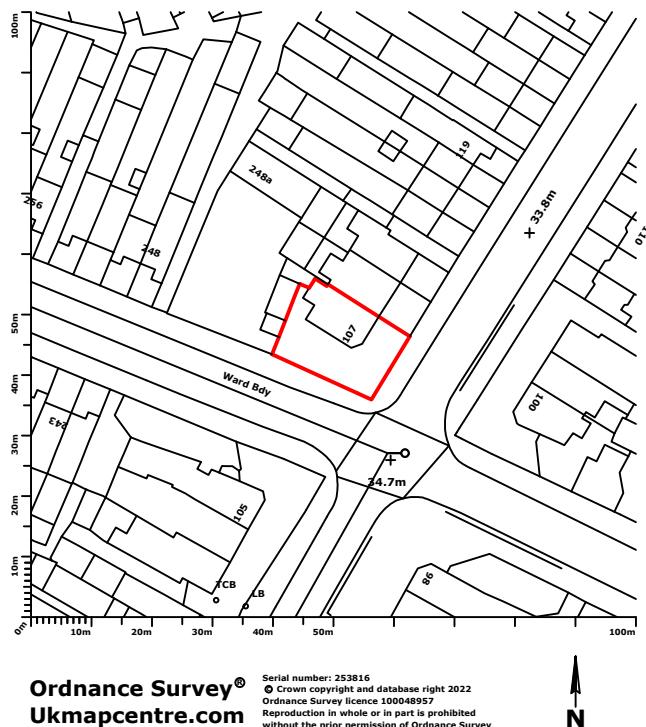

planning direct

The Furnace
The Maltings
Princes Street
Ipswich
Suffolk
IP1 1SB

t: 01473 407911
e: enquiries@planningdirect.co.uk
w: planningdirect.co.uk

TITLE: Location Plan		
DATE: 30/11/22	DRAWING: 01	REVISION: 1
REF: 0995		
SCALE: 1:1250	SHEET SIZE: A4	
DRAWN BY: AW	CHECKED BY: HW	
CONTACT: alex@planningdirect.co.uk		

CLIENT: CALIK

APPLICATION SUMMARY:
Certificate of Lawful Development (existing) application concerning the conversion of a loft space and associated building works including the installation of velux windows for the use as an additional bedroom and bathroom

KEY:

Site boundary



NOTES:

- Aerial map shown for reference only, scale is approximate to location plan @1:1250