

Note: This Drawing is for planning purpose and should not be used for construction.
All dimensions should be confirmed on site and any deviation should be reported back to designer.




Existing Front Drive (LHS)




Existing Front Drive



Existing Front Hedge

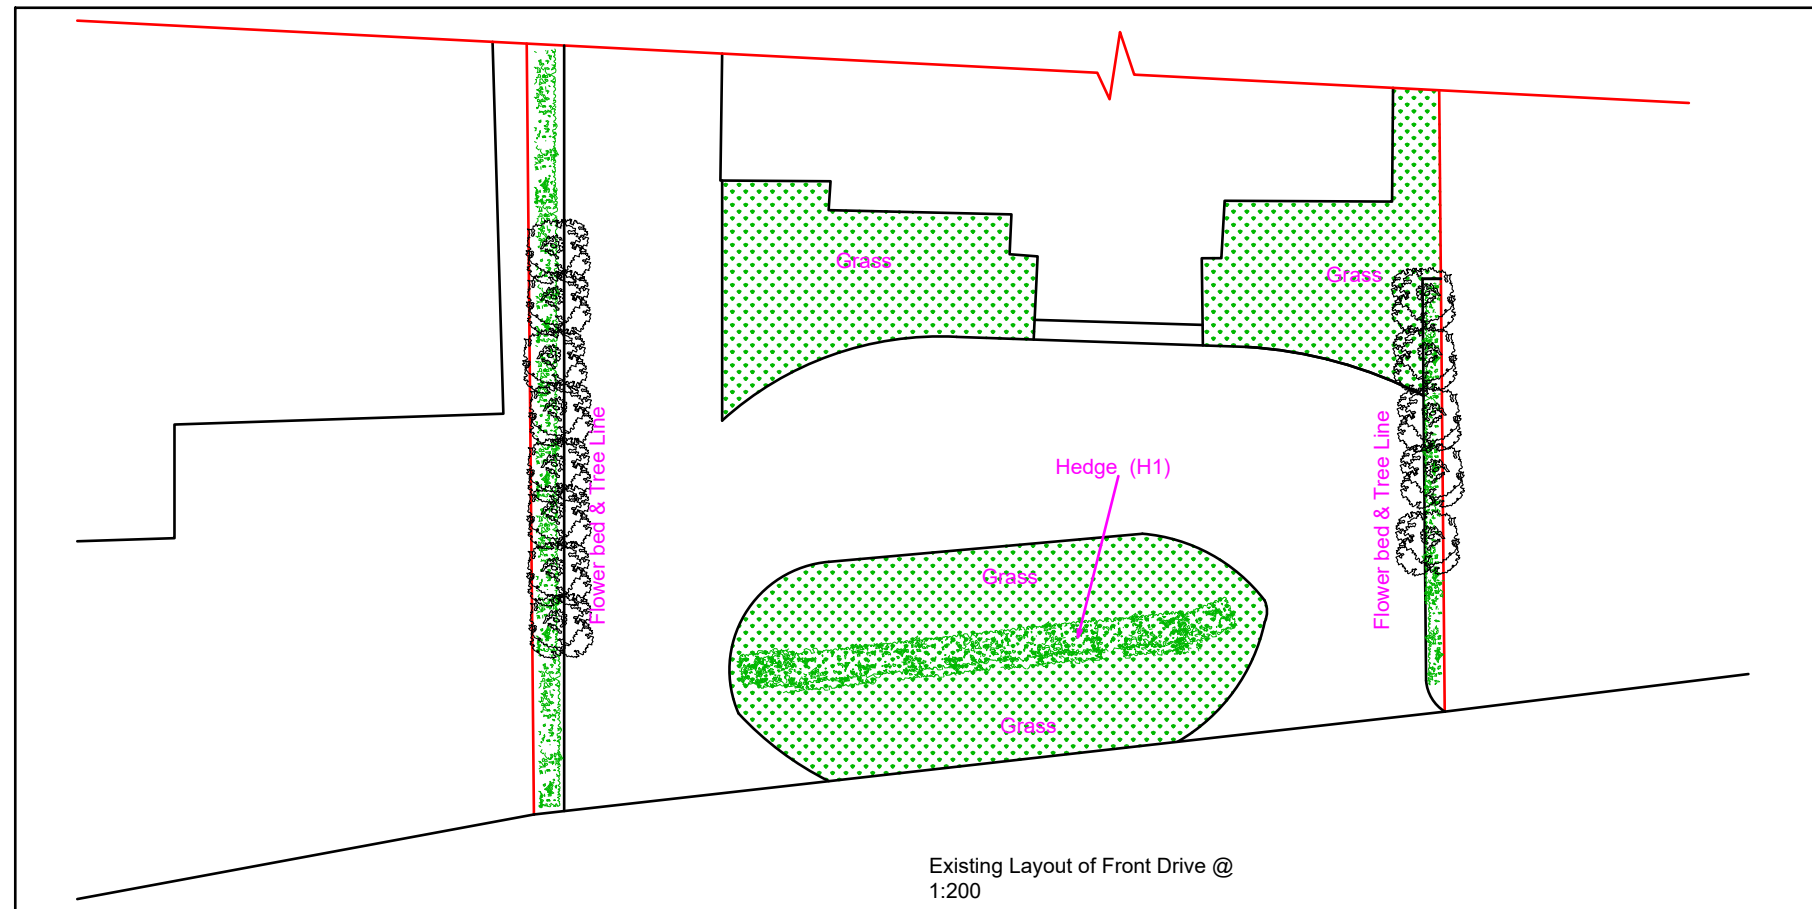

Existing Layout of Front Drive @
1:200

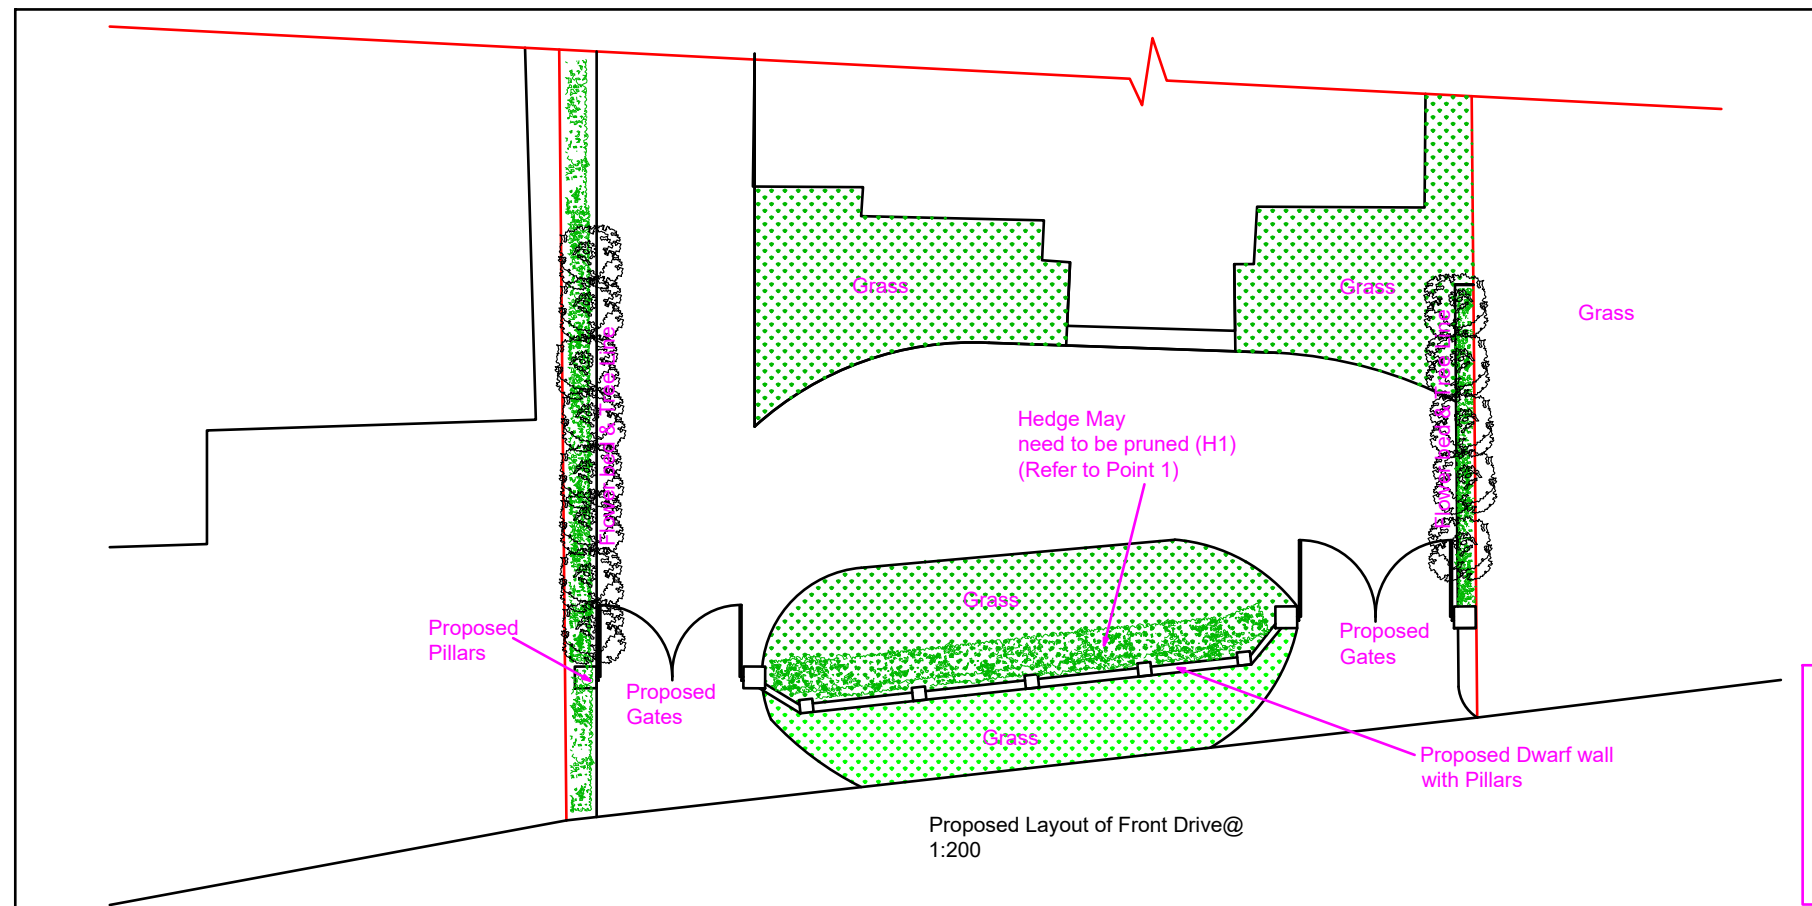

Proposed Layout of Front Drive@
1:200

1. a) Front Hedge to be maintained at min height of 2M.
b) Front Hedge to be pruned in April, July and October every year to maintain the street scene.
2. a) If Any tree/Shrubs (on either side of front drive) dies due to construction of Front boundary or within next 5 years, it will be replaced with same species.

Proposed Development:

Front Gates and Dwarf Wall

Site Address:

42 The Drive
Ickenham
UB10 8AG

Revisions:

Rev	Date	Description
A	16/06/2020	
B	14/09/2020	Included details of Maintenance


Drawing Description:

Existing Layout and Proposed Layout

Drawing No:

ART/2020/FG42TD/ELPL Rev B

Scale: 1:200
Paper Size: A3
Sheet No: 1 of 2

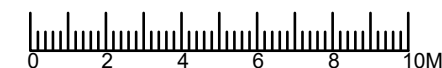

ART CONSULTANTS (UK) LTD

113 LONG LANE
STANWELL
TW19 7AL
M:07960071377
E: ARTCONSULTANTSUK@GMAIL.COM