


Note: This Drawing is for planning purpose and should not be used for construction.
All dimensions should be confirmed on site and any deviation should be reported back to designer.

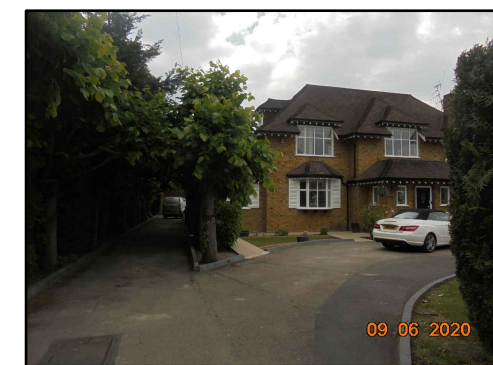



Existing Front Drive (LHS)



Existing Front Drive



Existing Front Hedge

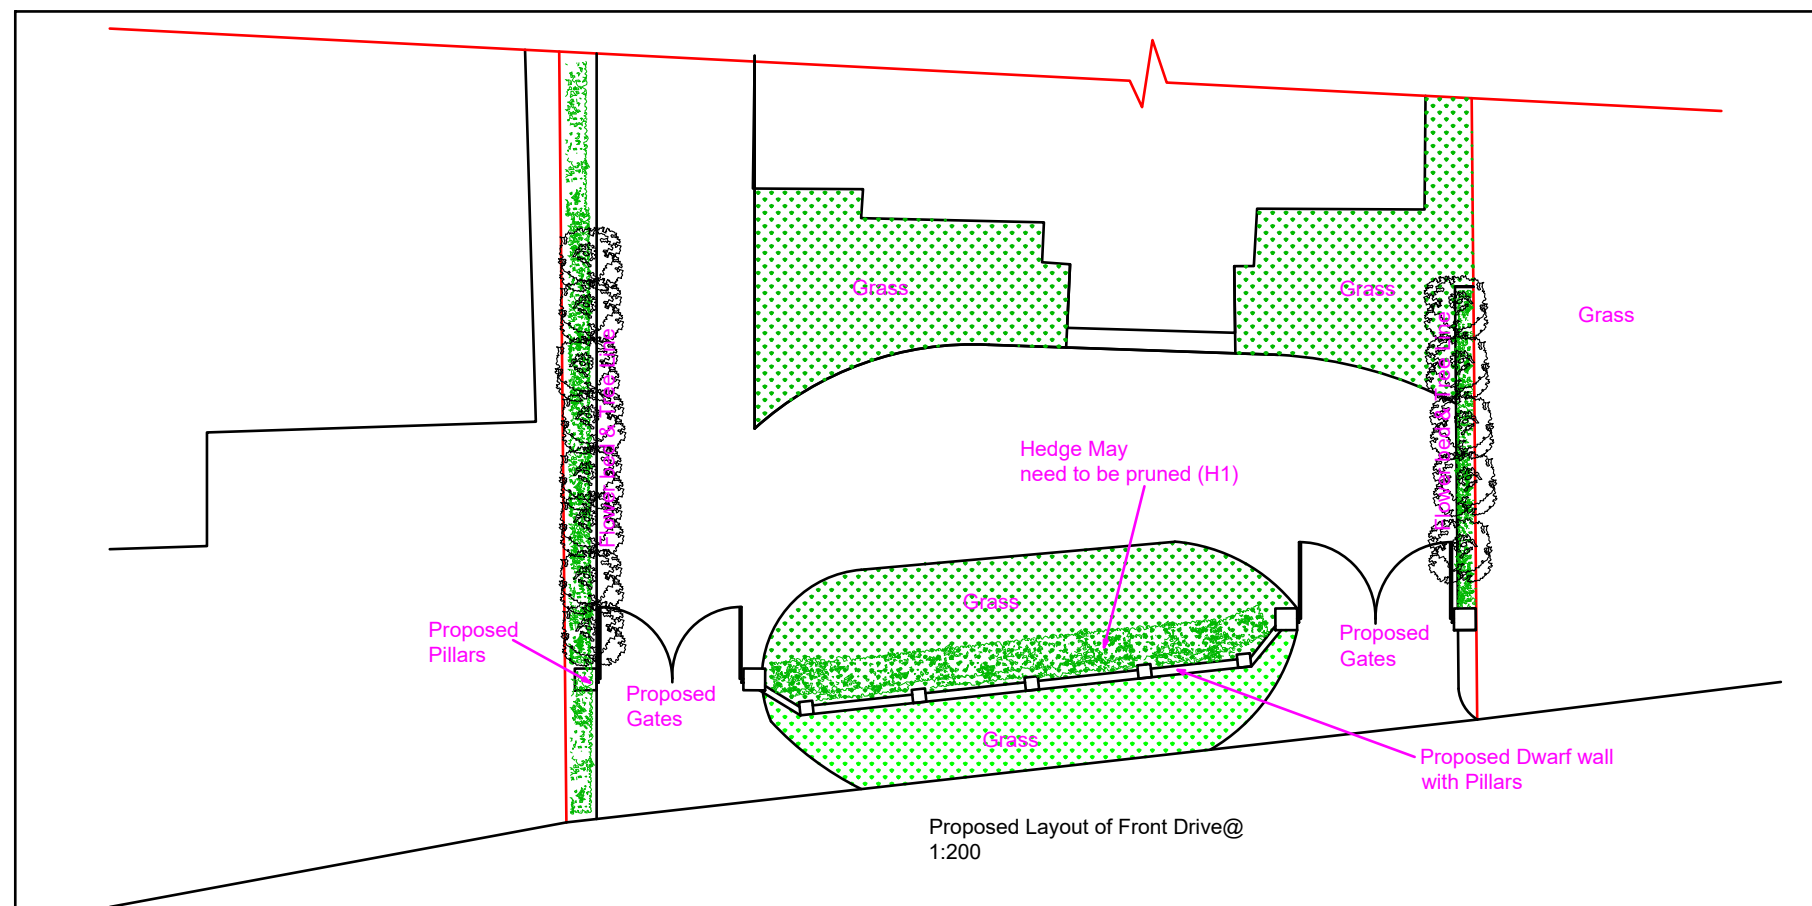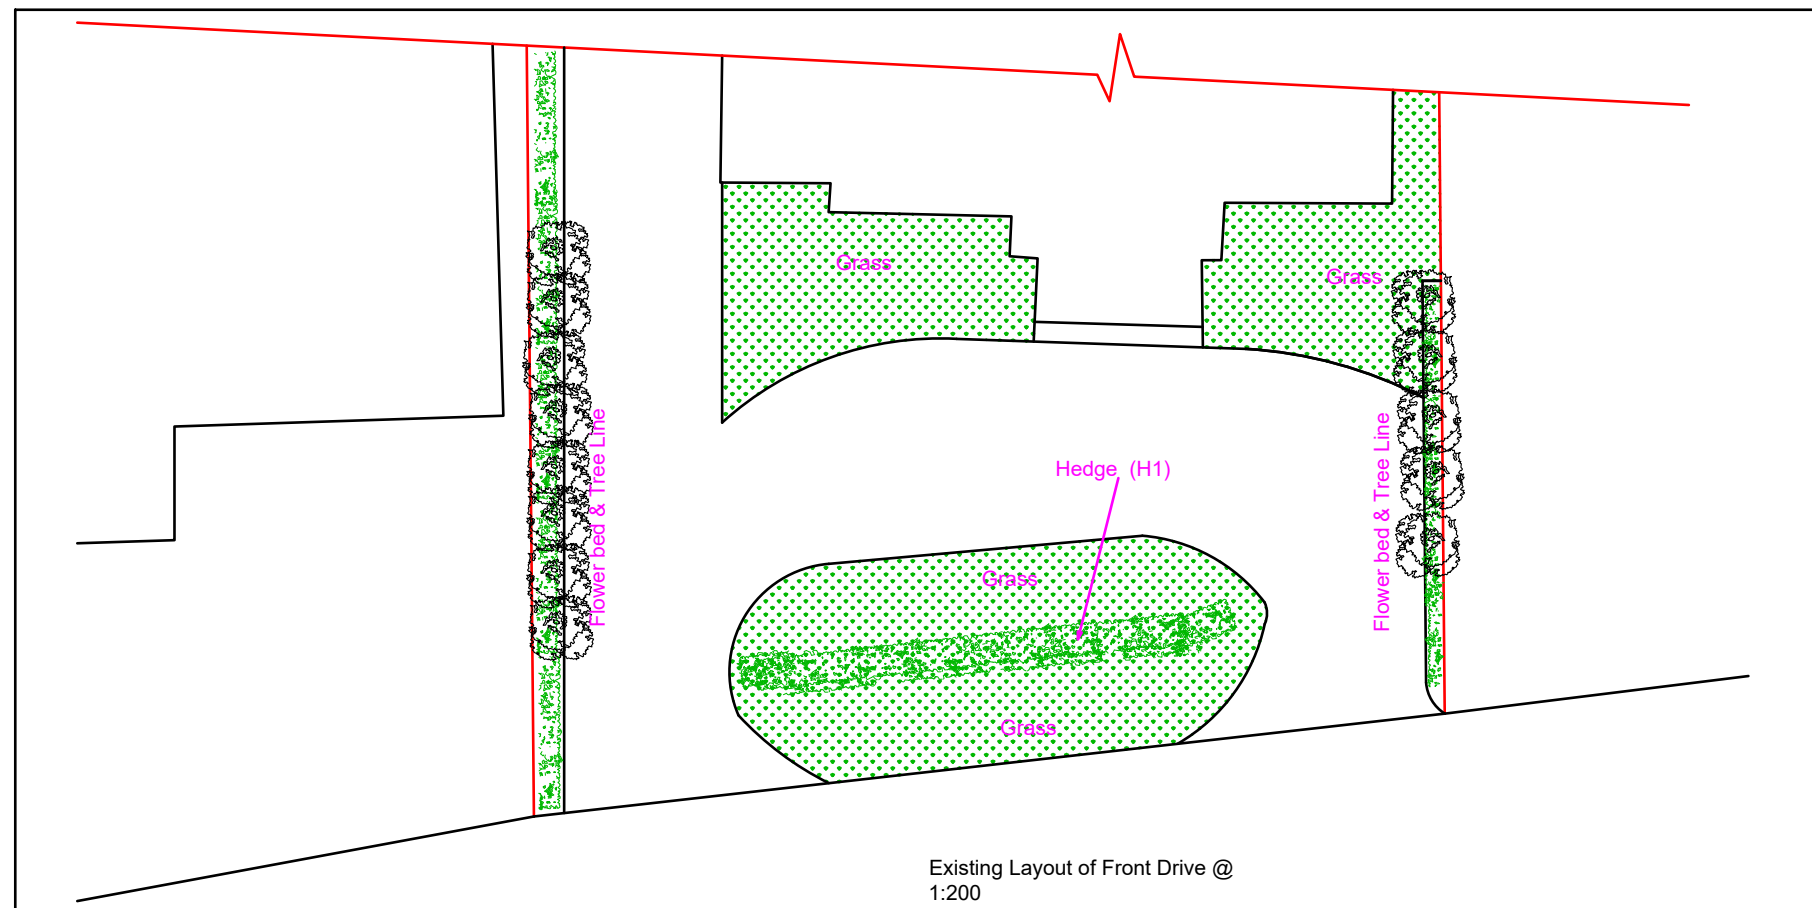

Proposed Development:

Front Gates and Dwarf Wall

Site Address:

42 The Drive
Ickenham
UB10 8AG

Revisions:

Rev	Date	Description
A	16/06/2020	


Drawing Description:

Existing Layout and Proposed Layout

Drawing No:

ART/2020/FG42TD/ELPL

Scale: 1:200
Paper Size: A3
Sheet No: 1 of 2

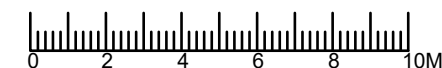

ART CONSULTANTS (UK) LTD

113 LONG LANE

STANWELL

TW19 7AL

M:07960071377

E: ARTCONSULTANTSUK@GMAIL.COM