


DISCLAIMER


Drawings based on survey information provided by others. Use figured dimensions only. Verify all dimensions on site. Drawing should be read in conjunction with information from all other design consultants and contractors. All drawings in digital format are for reference only, paper copies are available on request. Copyright to these drawings and the designs shown therein are retained by Bluebead Architects Ltd.

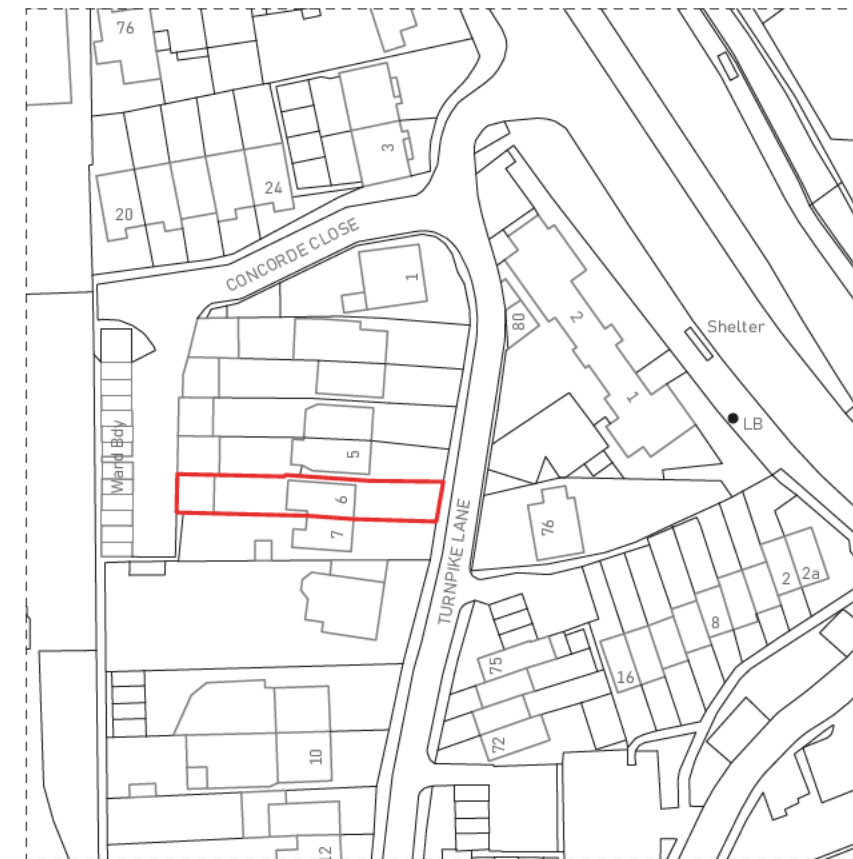

1 **Block Plan**
Scale: 1:500



2 **Location Plan**
Scale: 1:1250

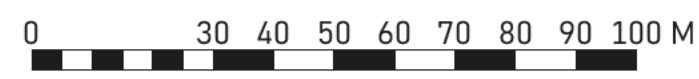

Date	No.	Revision Notes

Date	No.	Issue Notes



studio@bluebeadarchitects.co.uk
48 Keith Park Road, Uxbridge, UB10 0FG

Project Title
6 Turnpike Lane
Project Address
6 Turnpike Lane, Uxbridge, UB10 0AH

Sheet Title
Location and Block Plan

Sheet Scale
1:500/1:1250 @ ISO A3

Drawn By

Sheet Date
02/03/2026

Reviewed By

Sheet No.
0048-P000

Stage
Planning

Suitability
Code Description
A2 APPROVED FOR PLANNING
STAGE

