


Scale 1:500

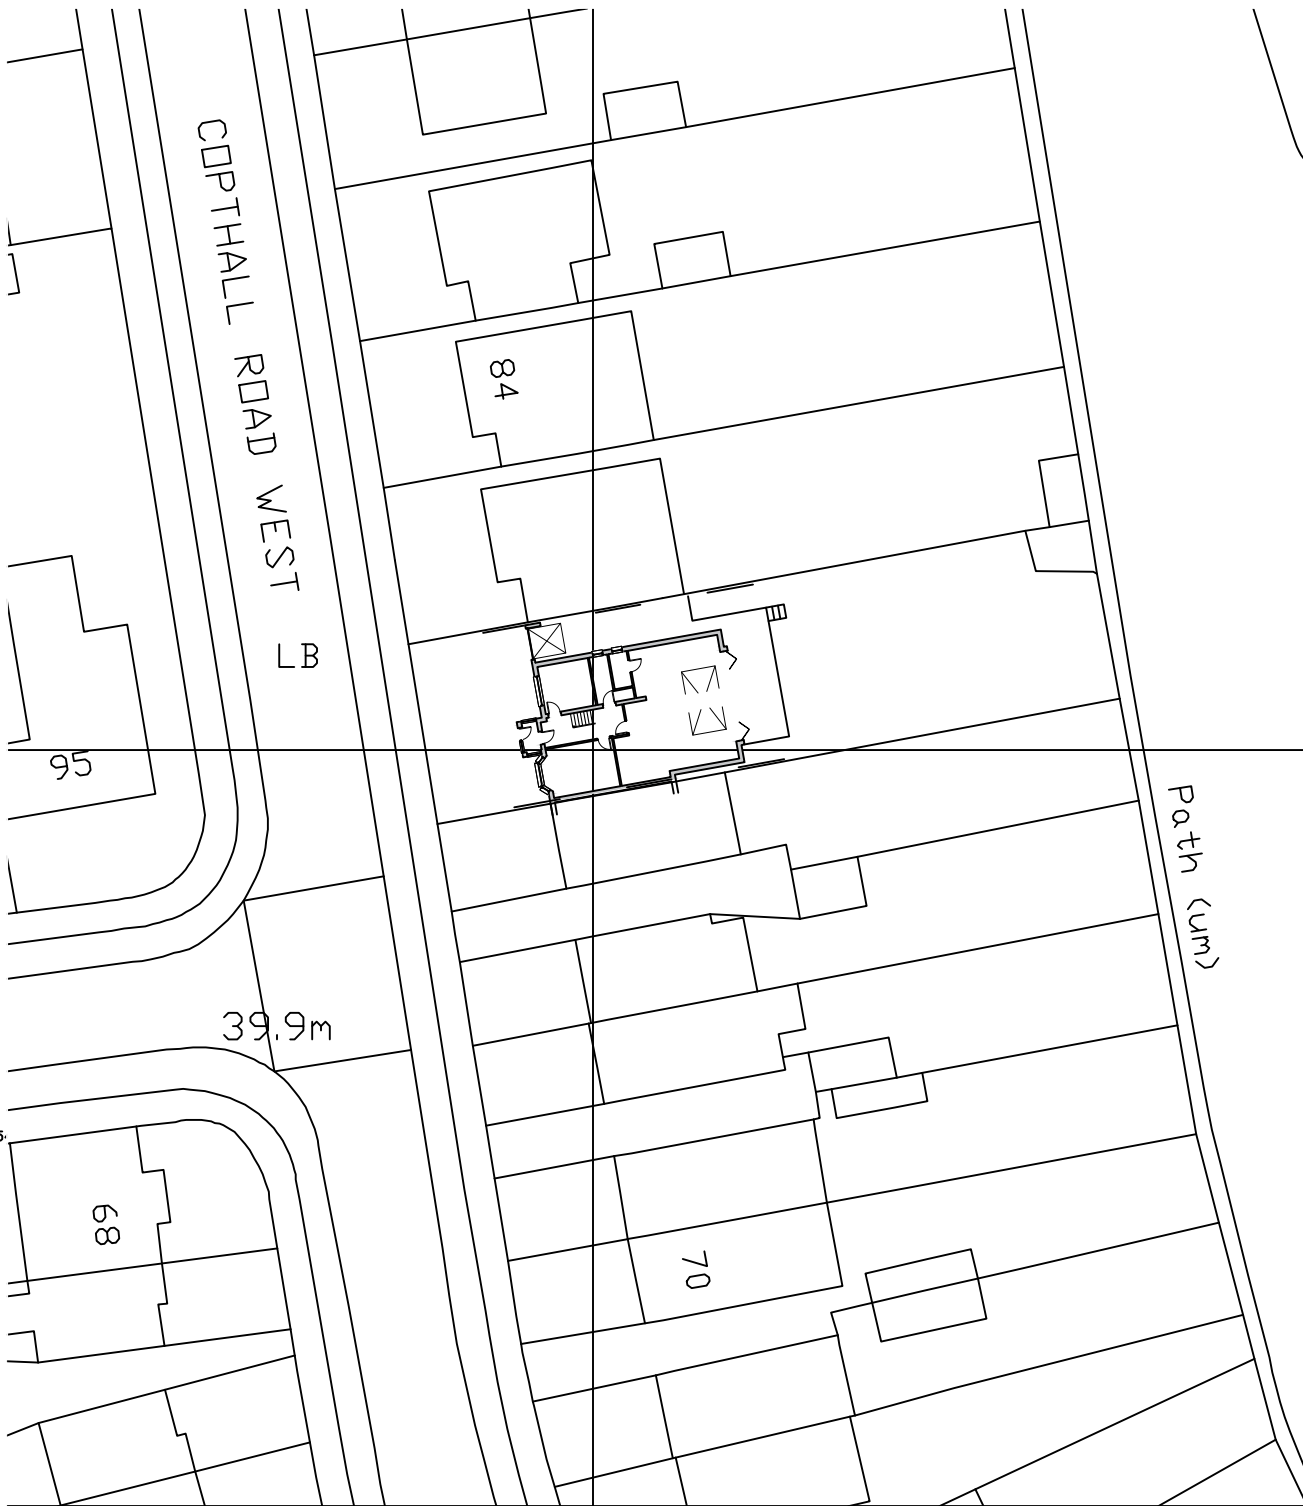

Produced on 06 July 2023 from the Ordnance Survey National Geographic Database and incorporating surveyed revision available at this date.
This map shows the area bounded by 507106 186748, 507206 186748, 507206 186848, 507106 186848, 507106 186748
Crown copyright and database rights 2023 OS 100054135. Supplied by copla ltd trading as UKPlanningMaps.com a licensed Ordnance Survey partner (OS 10005)
Data licence expires 06 July 2024. Unique plan reference: vlc//972540/1311138



Notes:

1. THIS DRAWING IS COPYRIGHTED AND IT MAY NOT BE REPRODUCED IN WHOLE OR PART OR USED FOR THE MANUFACTURE OF ANY ARTICLE WITHOUT THE EXPRESS PERMISSION OF THE COPYRIGHT HOLDERS.
2. WORK TO FIGURED DIMENSIONS ONLY.
3. THIS DRAWING IS TO BE READ IN CONJUNCTION WITH ALL RELEVANT ARCHITECT'S AND ENGINEER'S DRAWINGS AND SPECIFICATIONS.
4. ALL PROPOSED MATERIALS ARE TO MATCH THE EXISTING. BRICKWORK TO MATCH AS CLOSELY TO THE EXISTING, ROOF TILES TO MATCH EXISTING, GLAZING TO MATCH EXISTING.
5. GLAZING SHOWN ON THE BOUNDARY IS TO CONTAIN OBSCURED GLASS

REV: DESCRIPTION: BY: DATE:

STATUS: Planning



CLIENT: Mr Sandeep Lal
80 Copthall Road West
Ickenham
UB10 8HT

ARCHITECT: MSD Design & Build
E: msdbuilddesign@gmail.com
T: 07849966744

SITE: 80 Copthall Road West
Ickenham

TITLE: SLP & Block Plan

SCALE AT A3: 1:100 DATE: Jul 2023 DRAWN: HD CHECKED: HD

PROJECT NO: 80CRW DRAWING NO: 80CRW/001/PL REVISION: A

1

Site Location Plan

SCALE: 1:1250

2

As Built Block Plan

SCALE: 1:500