


3

08/1273

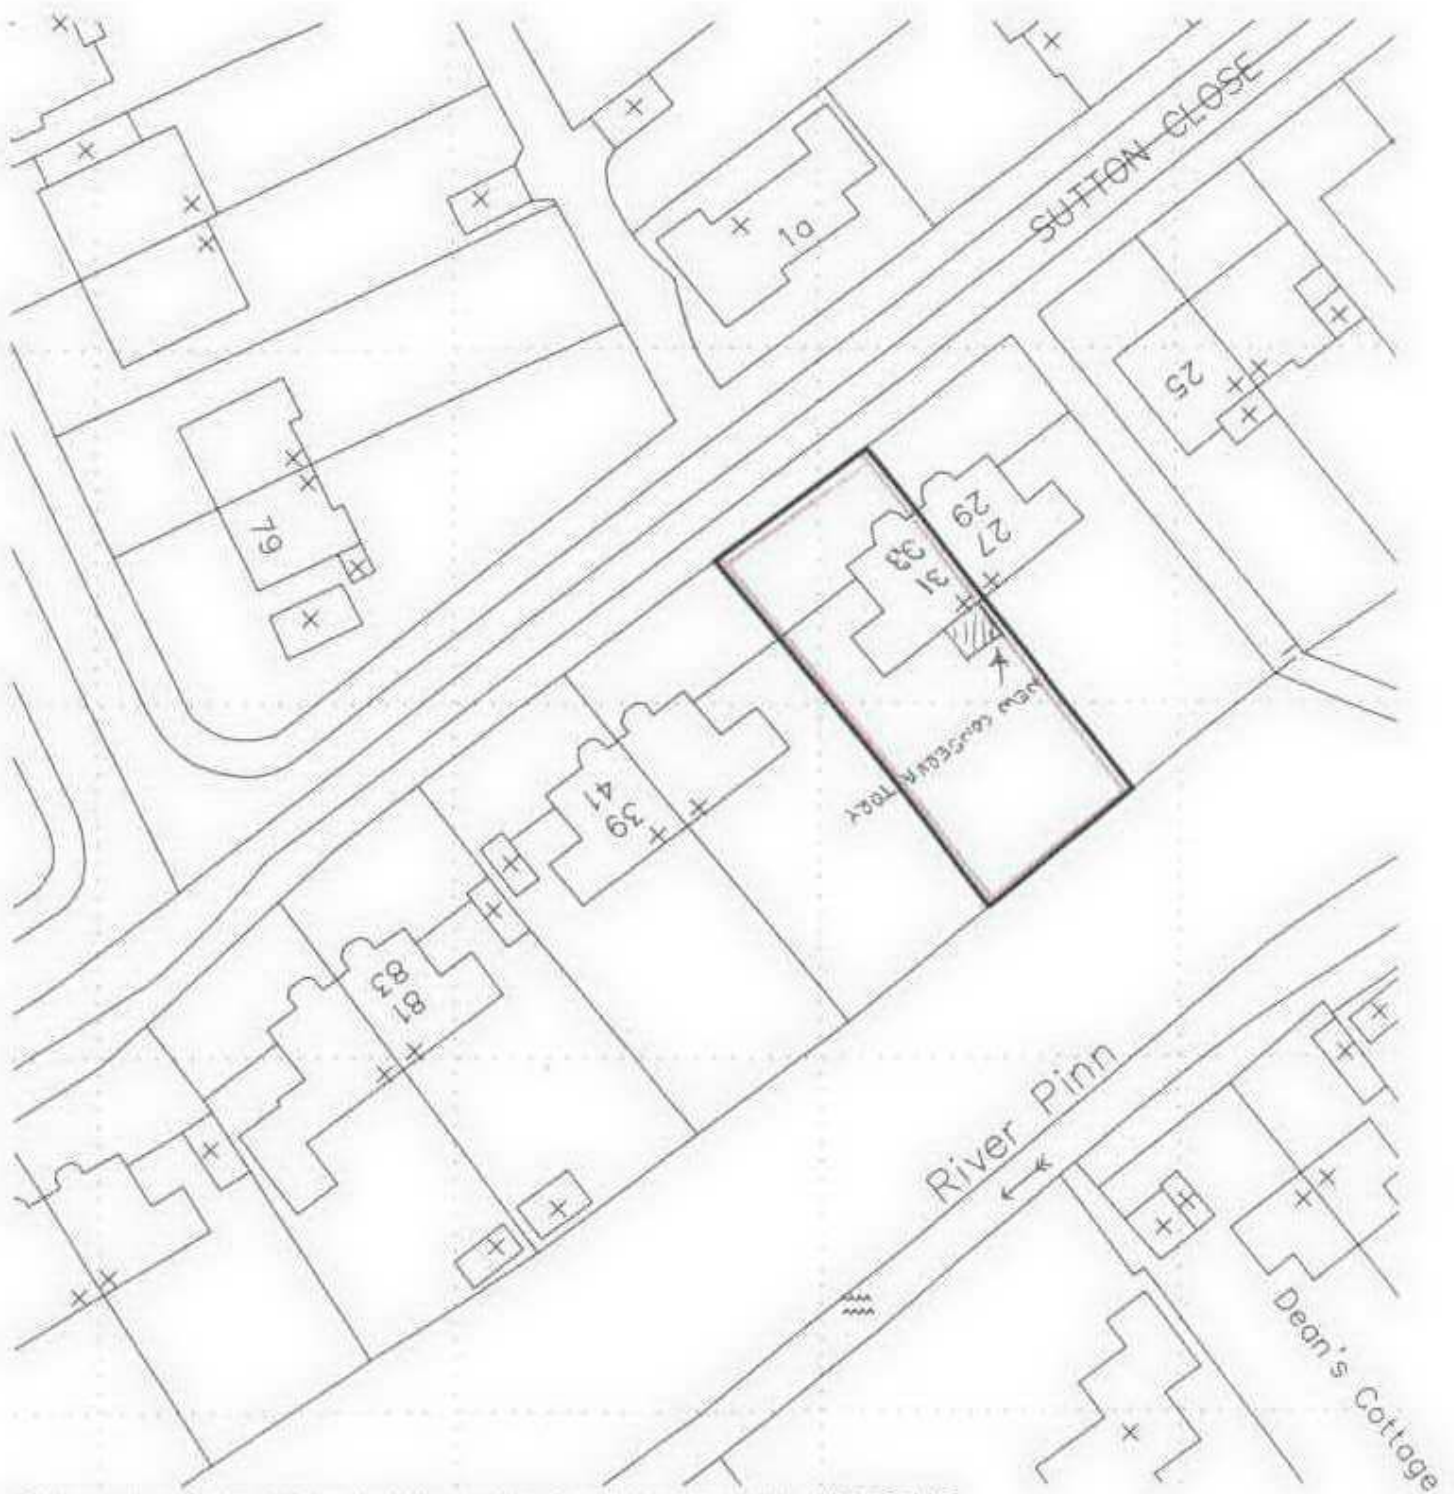

© Crown Copyright 2008. All rights reserved. Licence number 100020449

SCALE 1:500

RECEIVED
18 APR 2008
PLANNING & COMMUNITY
SERVICES