




Ground Floor Existing
1:100

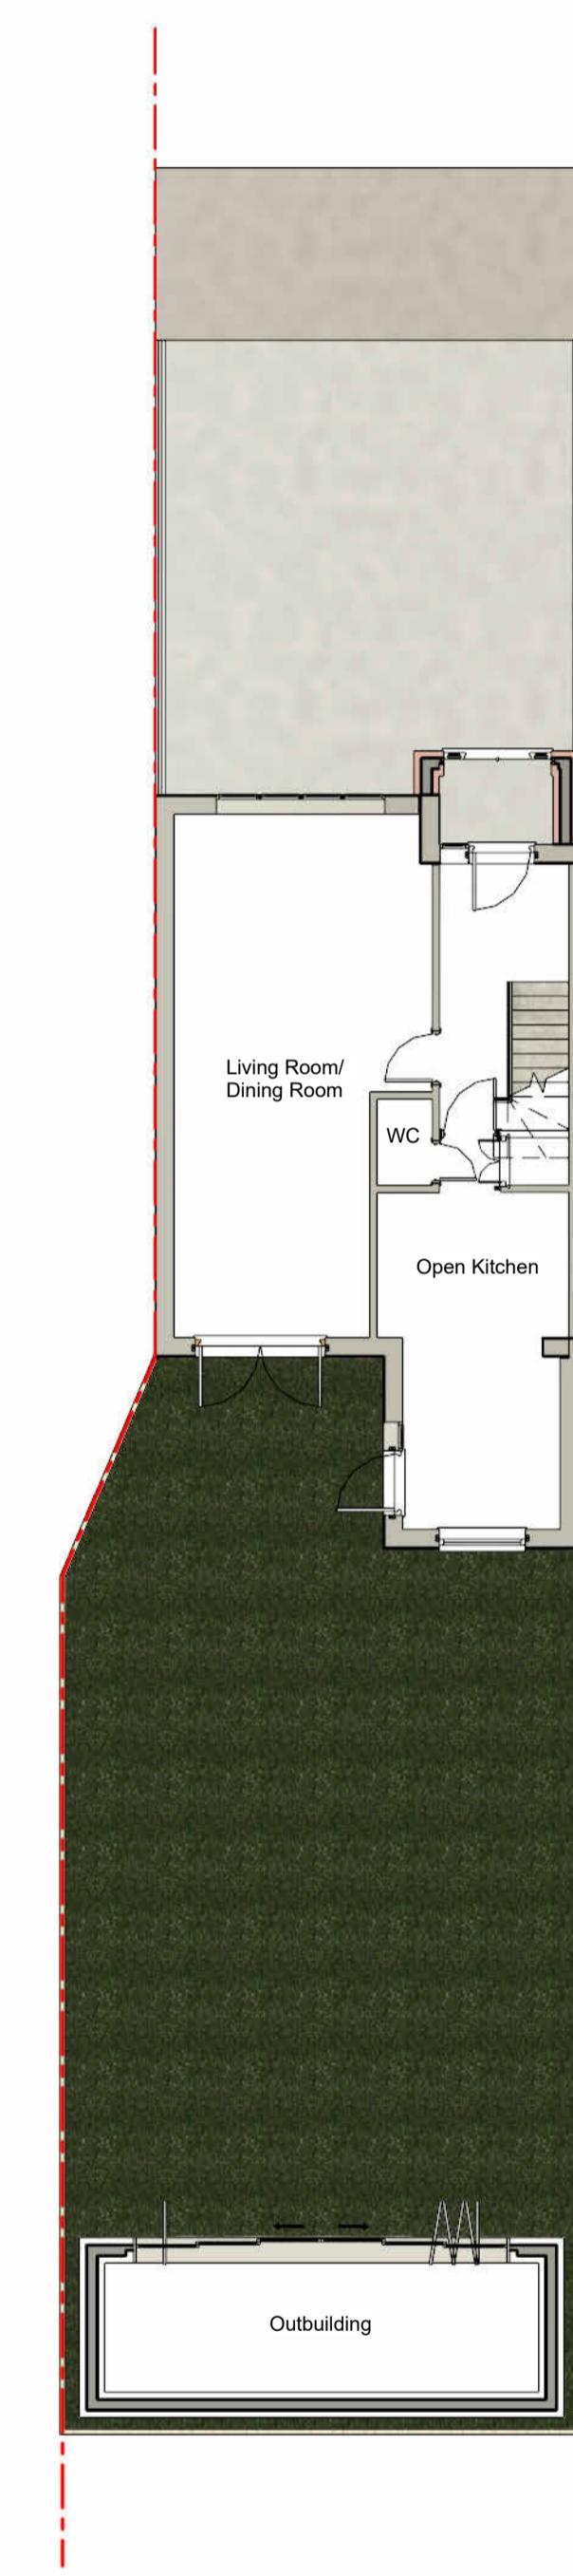

Ground Floor Proposed
1:100

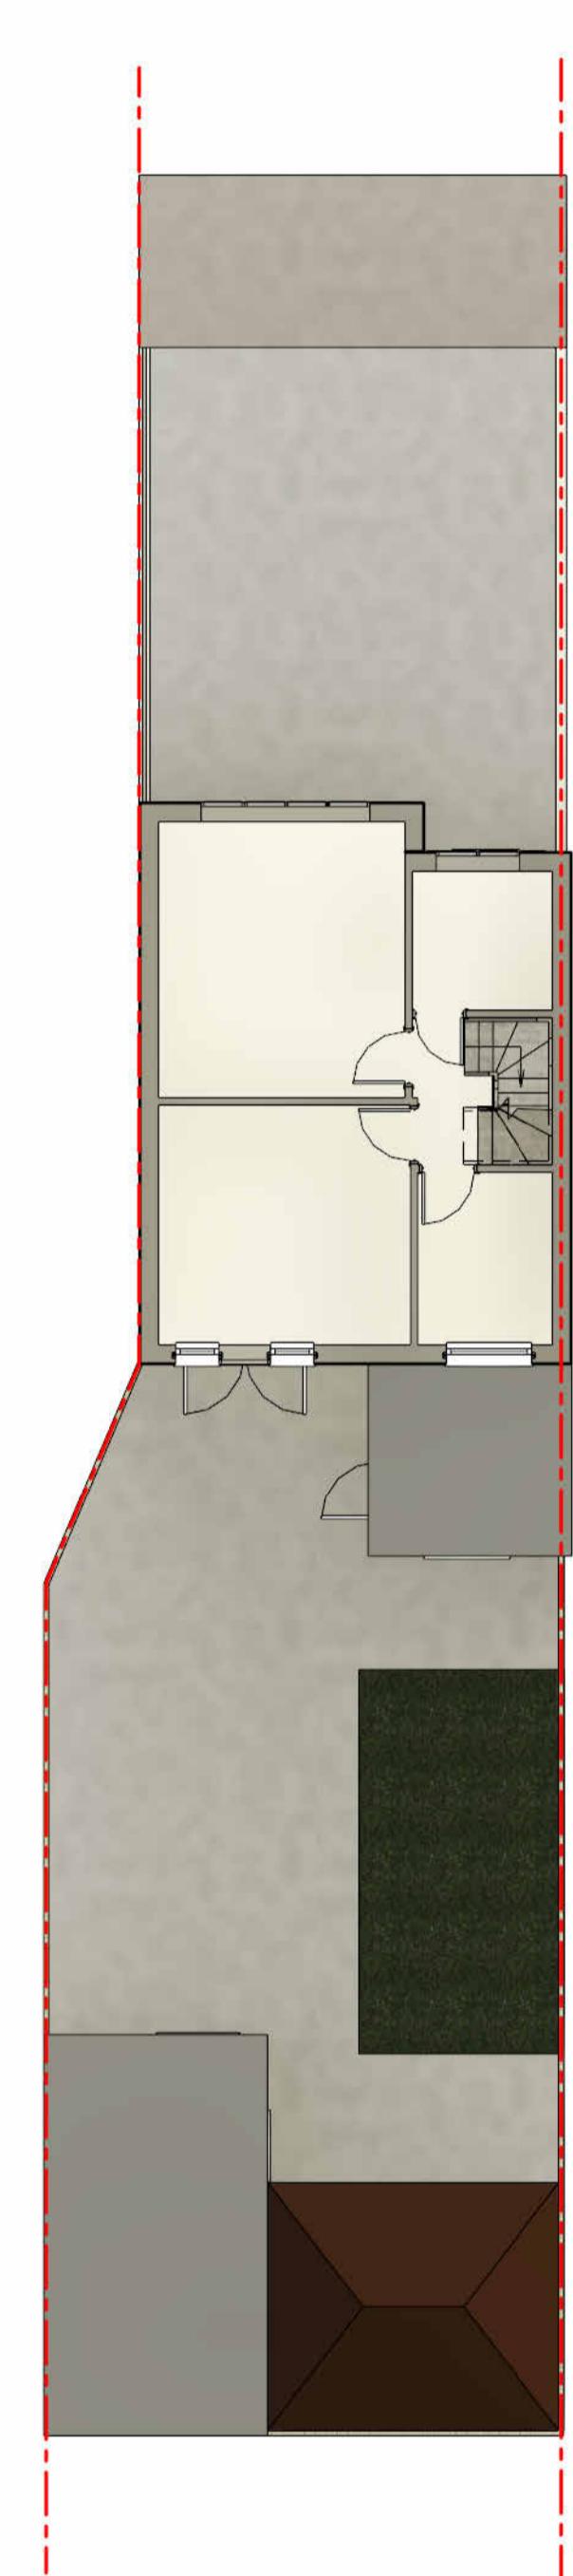


First Floor Existing
1:100

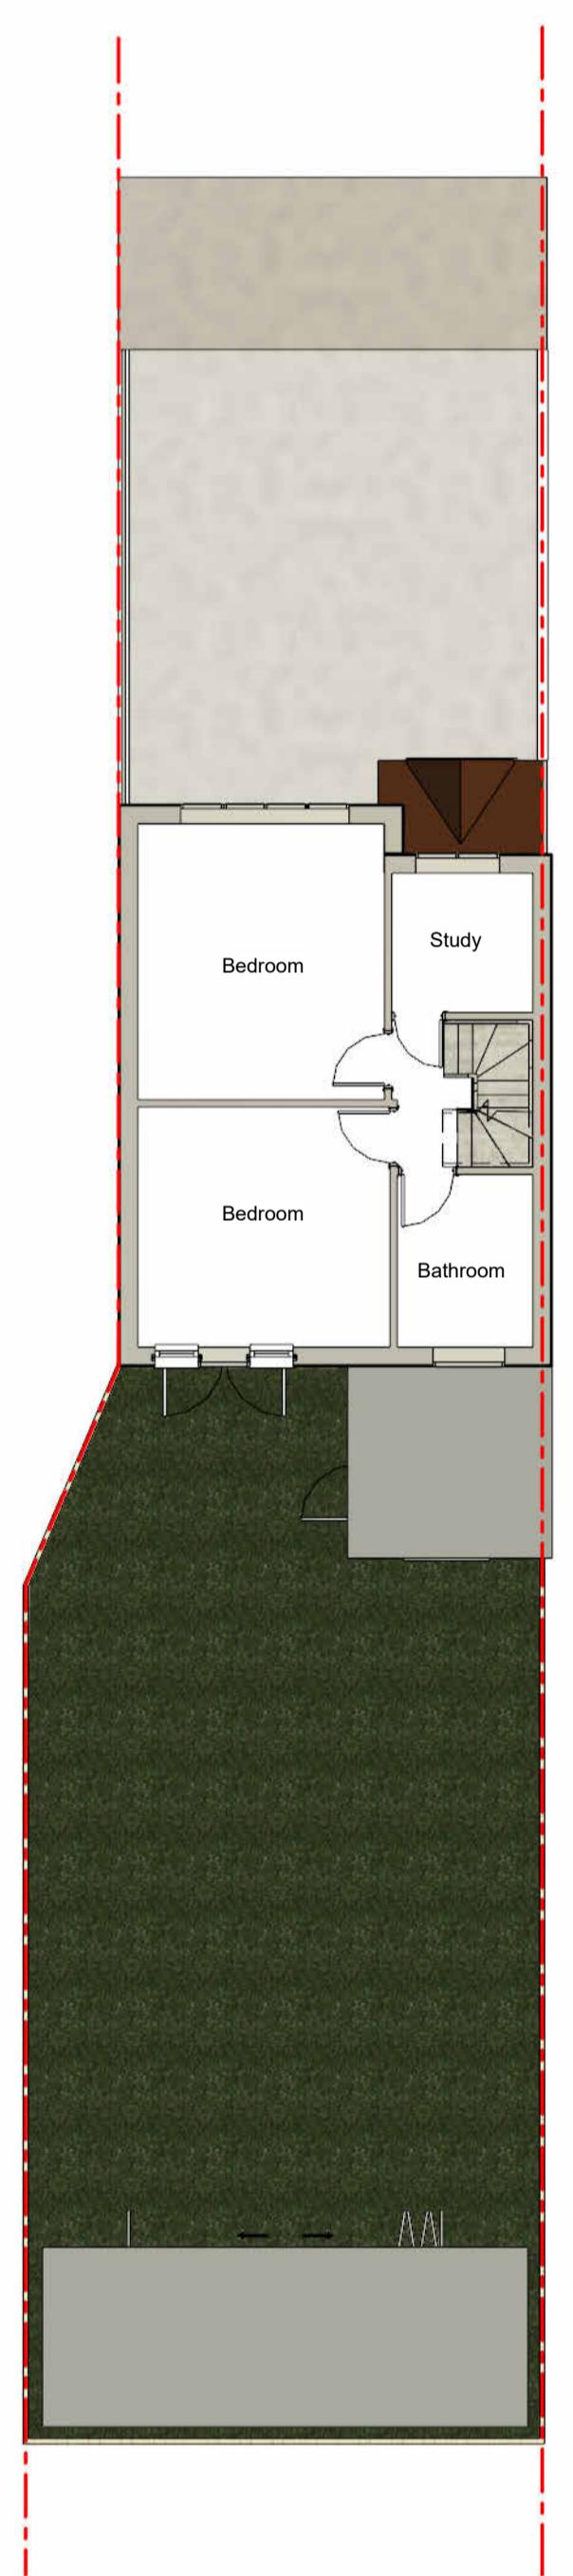


First Floor Proposed
1:100



Loft Plan Proposed
1:100

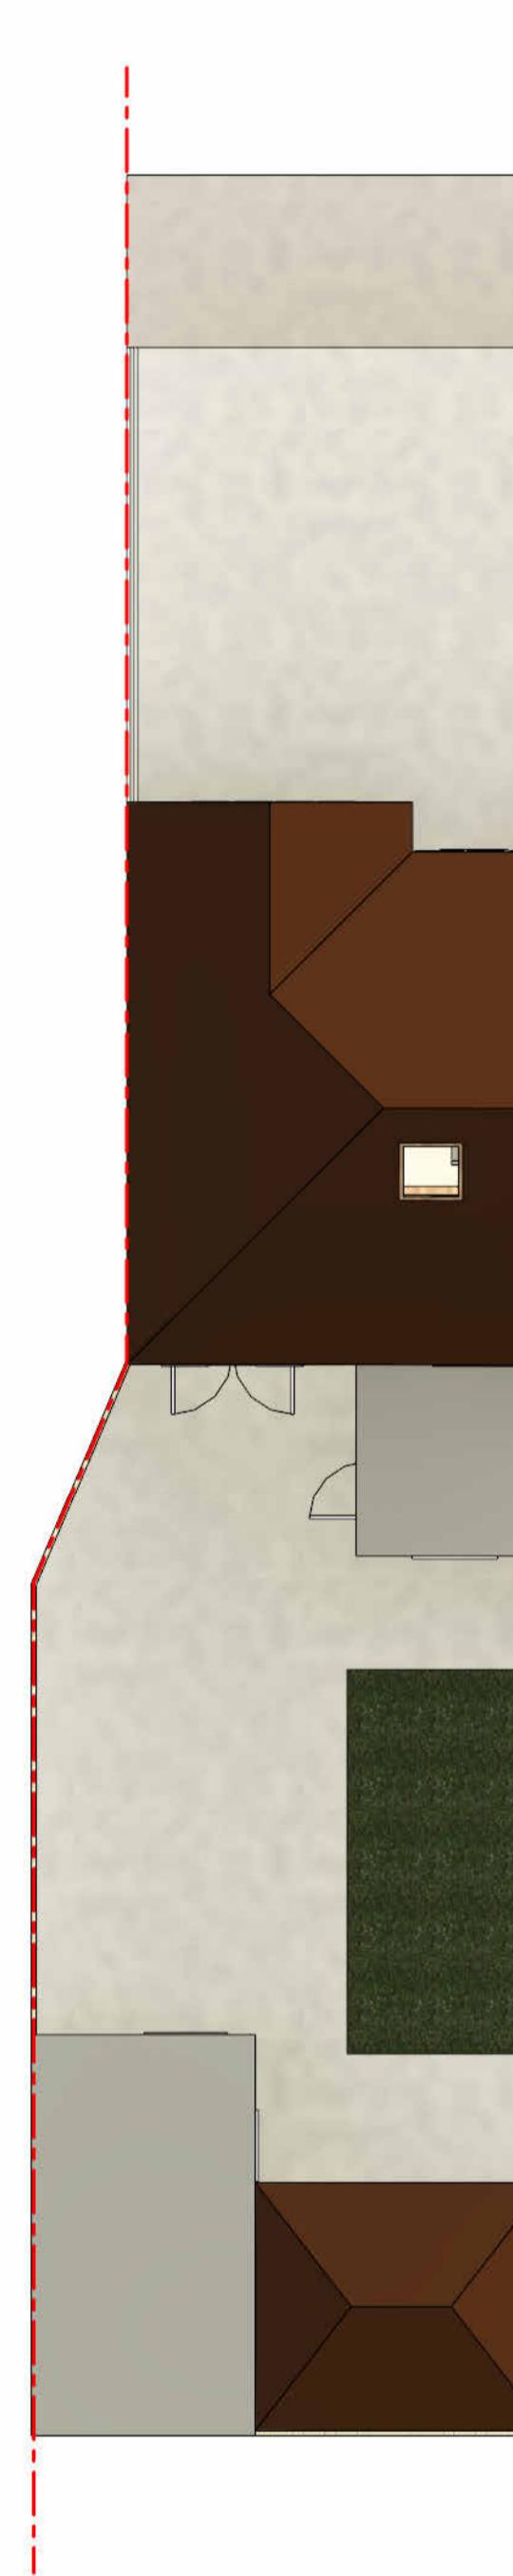


Roof Floor Existing
1:100

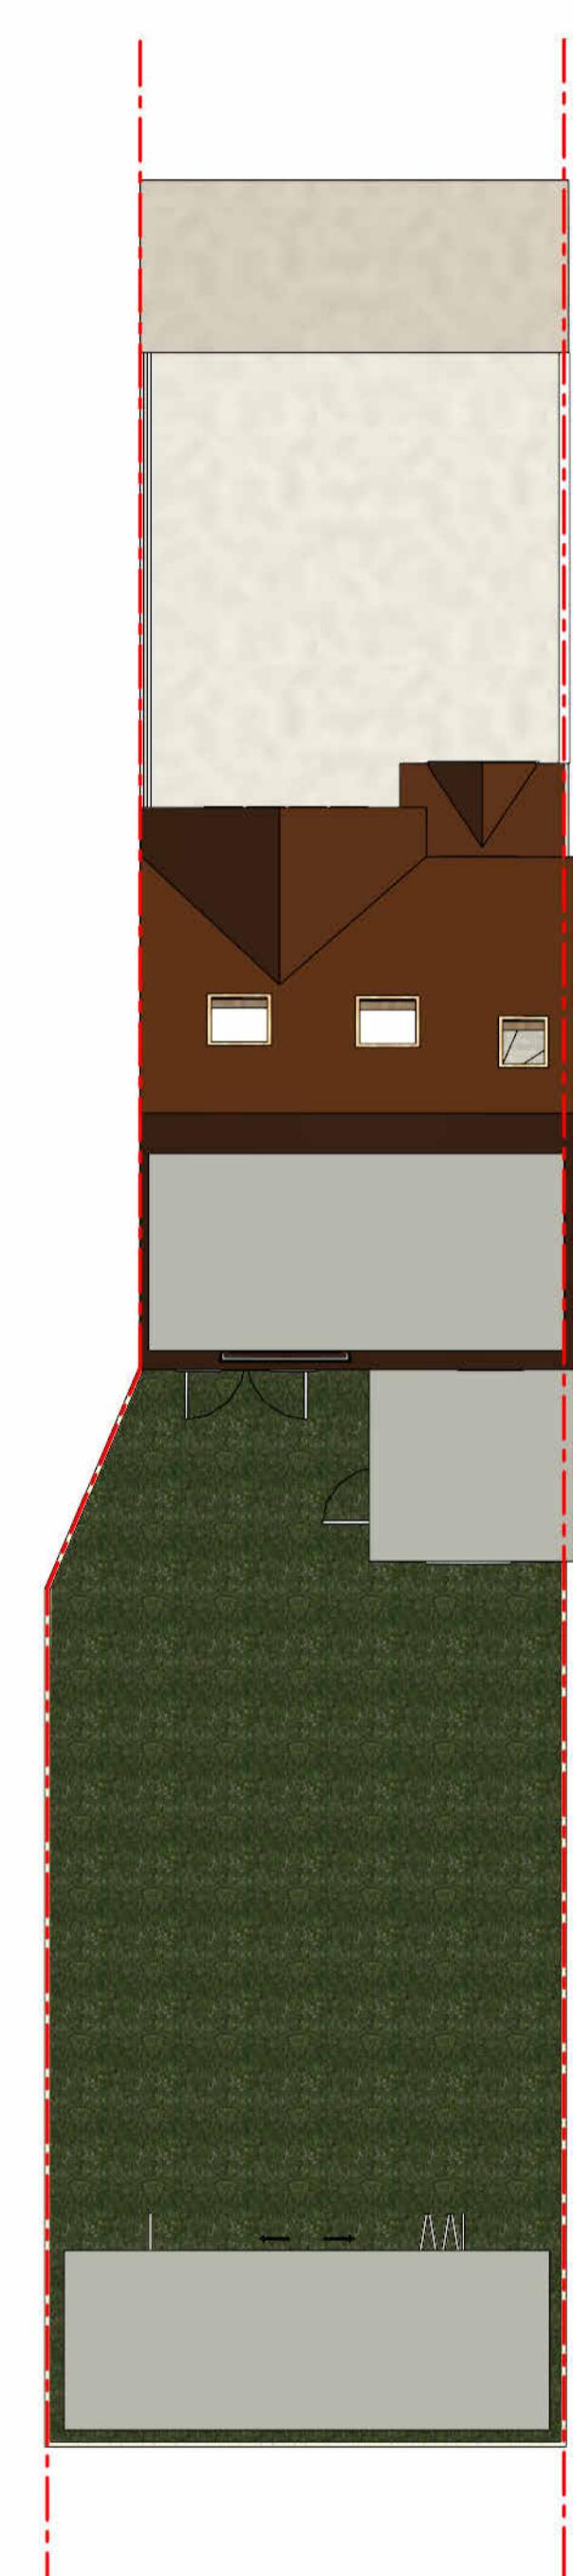

Roof Floor Proposed
1:100

General Notes:
1. This drawing is to be read in conjunction with all other architectural and structural drawings and specifications.
2. All dimensions are in millimetres unless stated otherwise.
3. Do not scale from this drawing unless for planning purposes.

Building Notes:
4. The contractor is to ensure that all materials comply with the relevant British standards and have current agreement certificates.
5. All products to be fitted strictly in accordance with manufacturer's instructions.

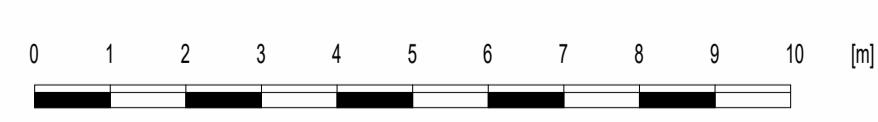

Scale Bar 1:100 @ A1

MM ARCHITECTURE & STRUCTURE
892 LONDON ROAD, CR7 7PB
EMAIL: INFO@MMPLANNING.CO.UK
CONTACT: 02086840333

Scale(@ A1): 1:100



Project
6 Westacott, Hayes, Greater London UB4 8AQ

Client
Mr Ismail Miikhail

Drawing
Floor and Roof Plans Existing and Proposed

Number:
ISM02

Date:
09/07/2025