




Ground Floor- Existing
1:100

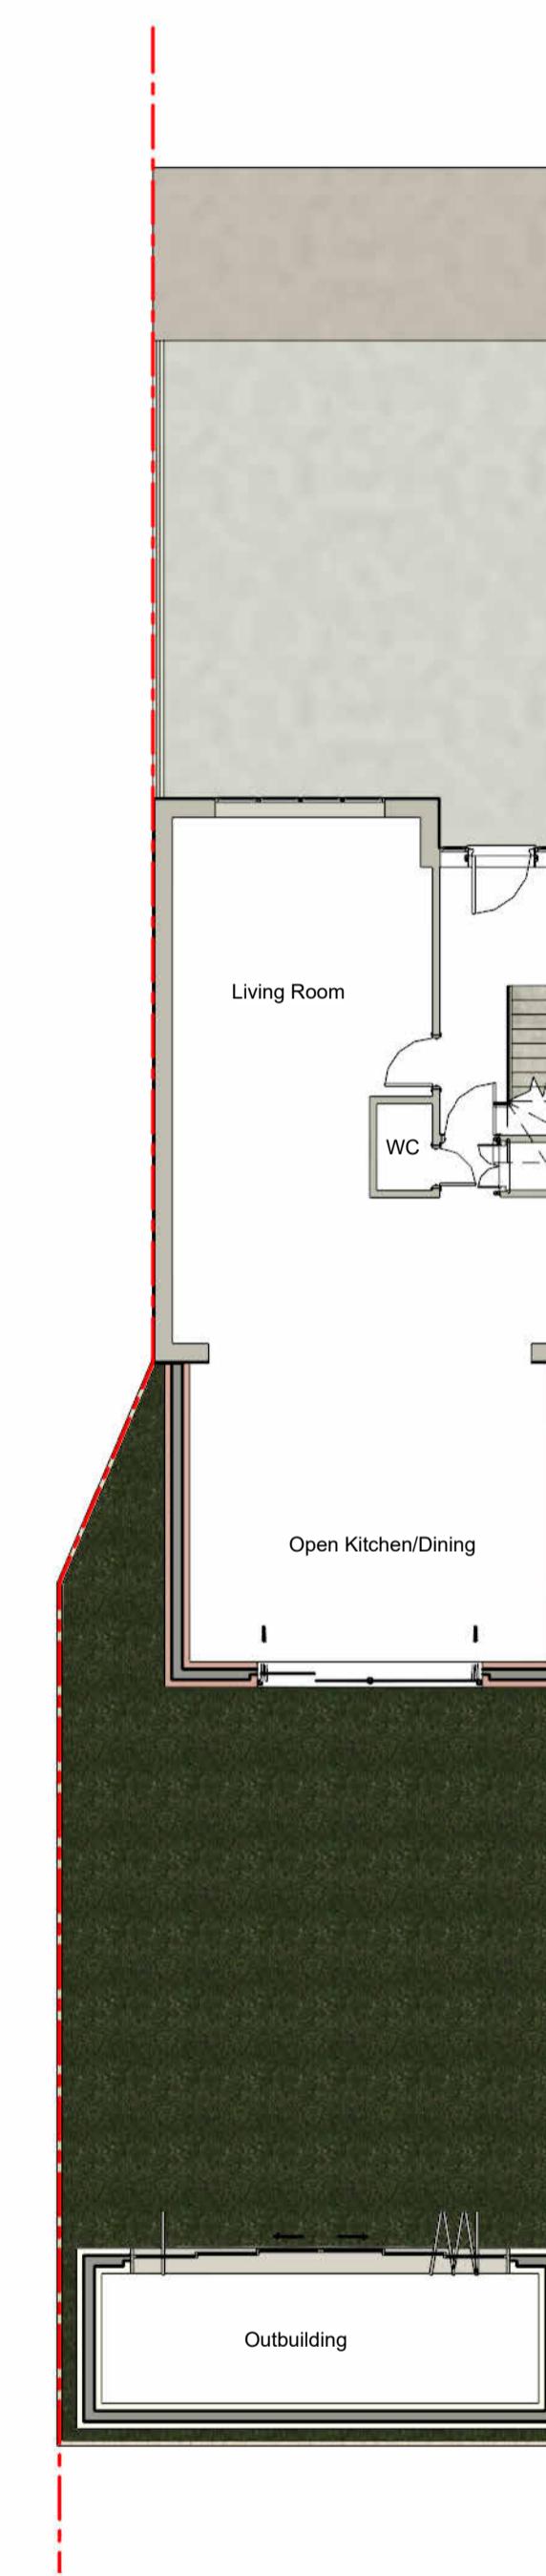

Ground Floor- Proposed
1:100

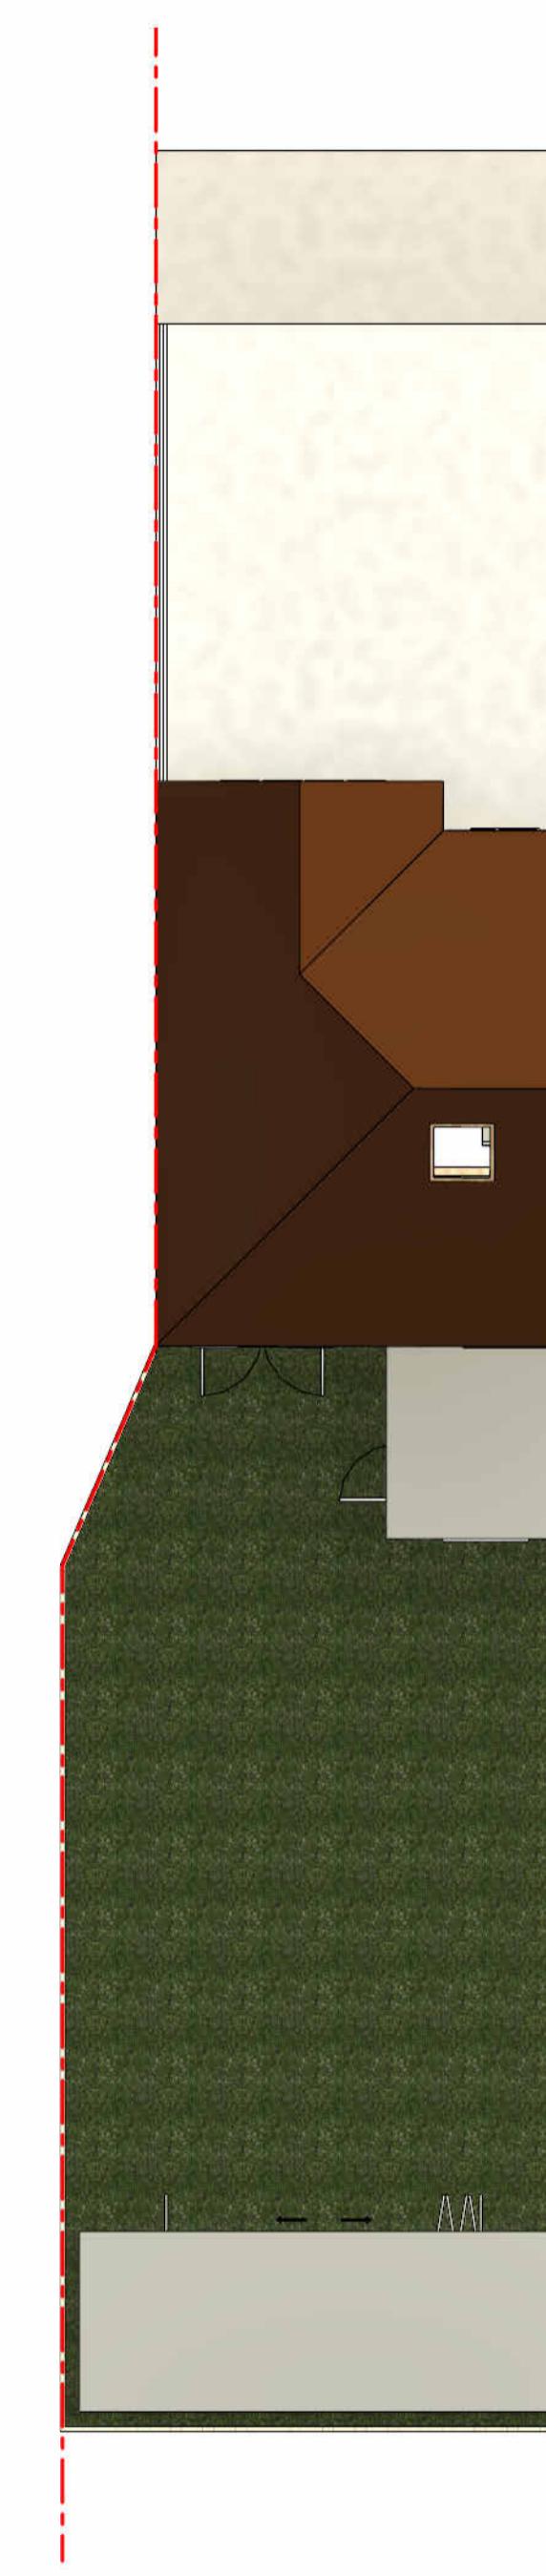


Roof Floor- Existing
1:100

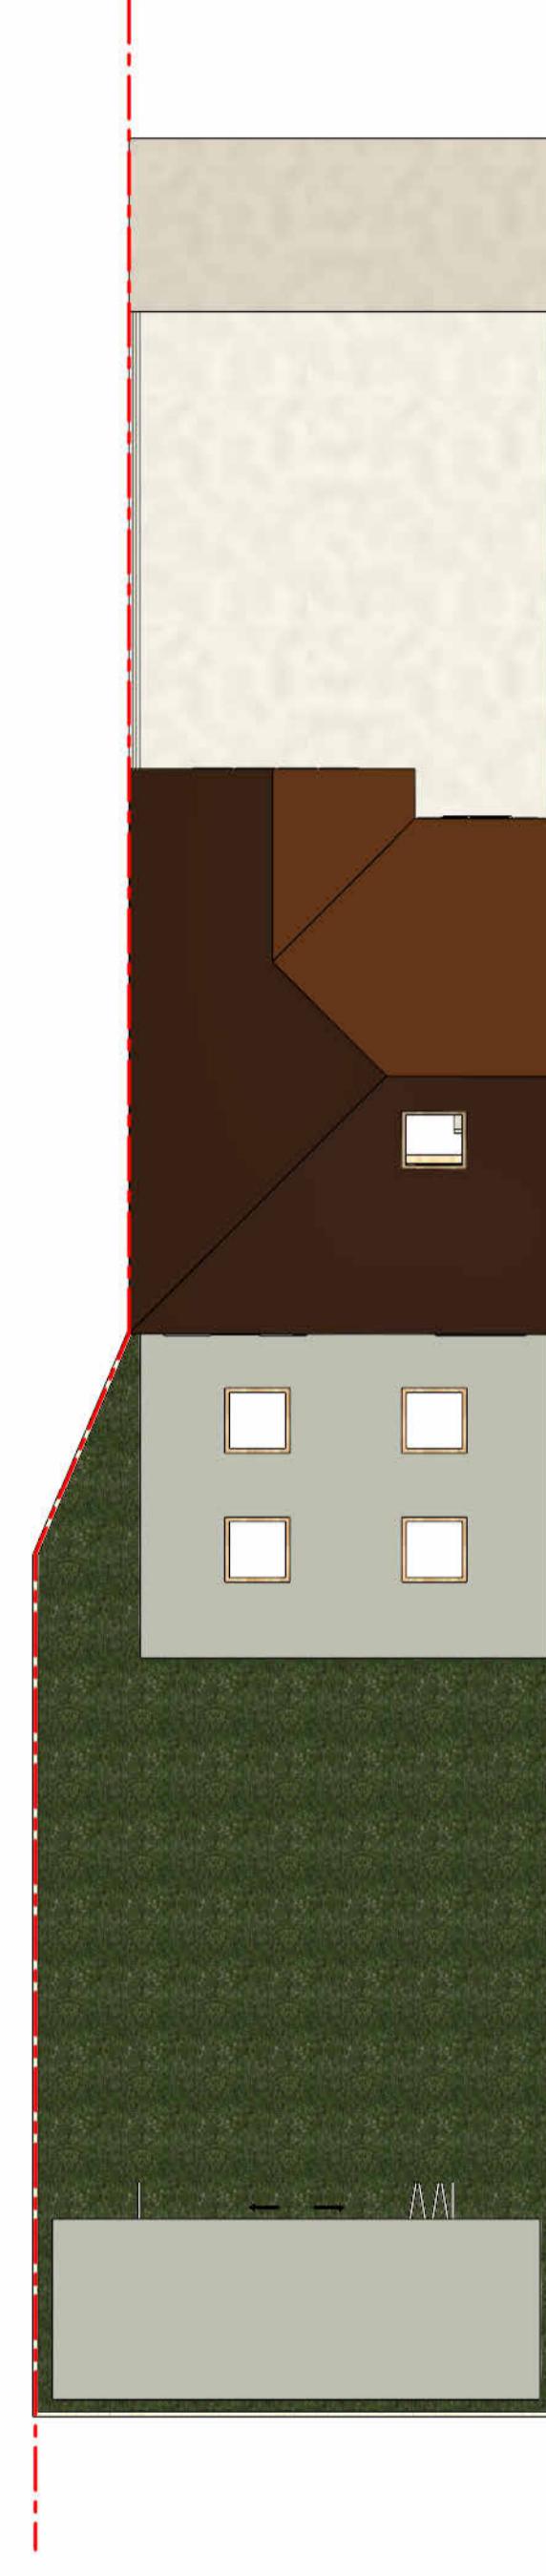

Roof Floor- Proposed
1:100

General Notes:
1. This drawing is to be read in conjunction with all other architectural and structural drawings and specifications.
2. All dimensions are in millimetres unless stated otherwise.
3. Do not scale from this drawing unless for planning purposes.

Building Notes:
4. The contractor is to ensure that all materials comply with the relevant British standards and have current agreement certificates.
5. All products to be fitted strictly in accordance with manufacturer's instructions.

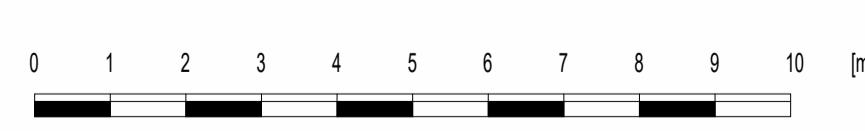

Scale Bar 1:100 @ A1

MM ARCHITECTURE & STRUCTURE
892 LONDON ROAD, CR7 7PB
EMAIL: INFO@MMPLANNING.CO.UK
CONTACT: 02086840333

Scale(@ A1): 1:100



Project
6 Westacott, Hayes, Greater London UB4 8AQ

Client
Mr Ismail Miakhail

Drawing
Floor and Roof Plans Existing and Proposed
Number:
ISM06 REV1

Date:
19/11/2025