




Front 3D - Existing.

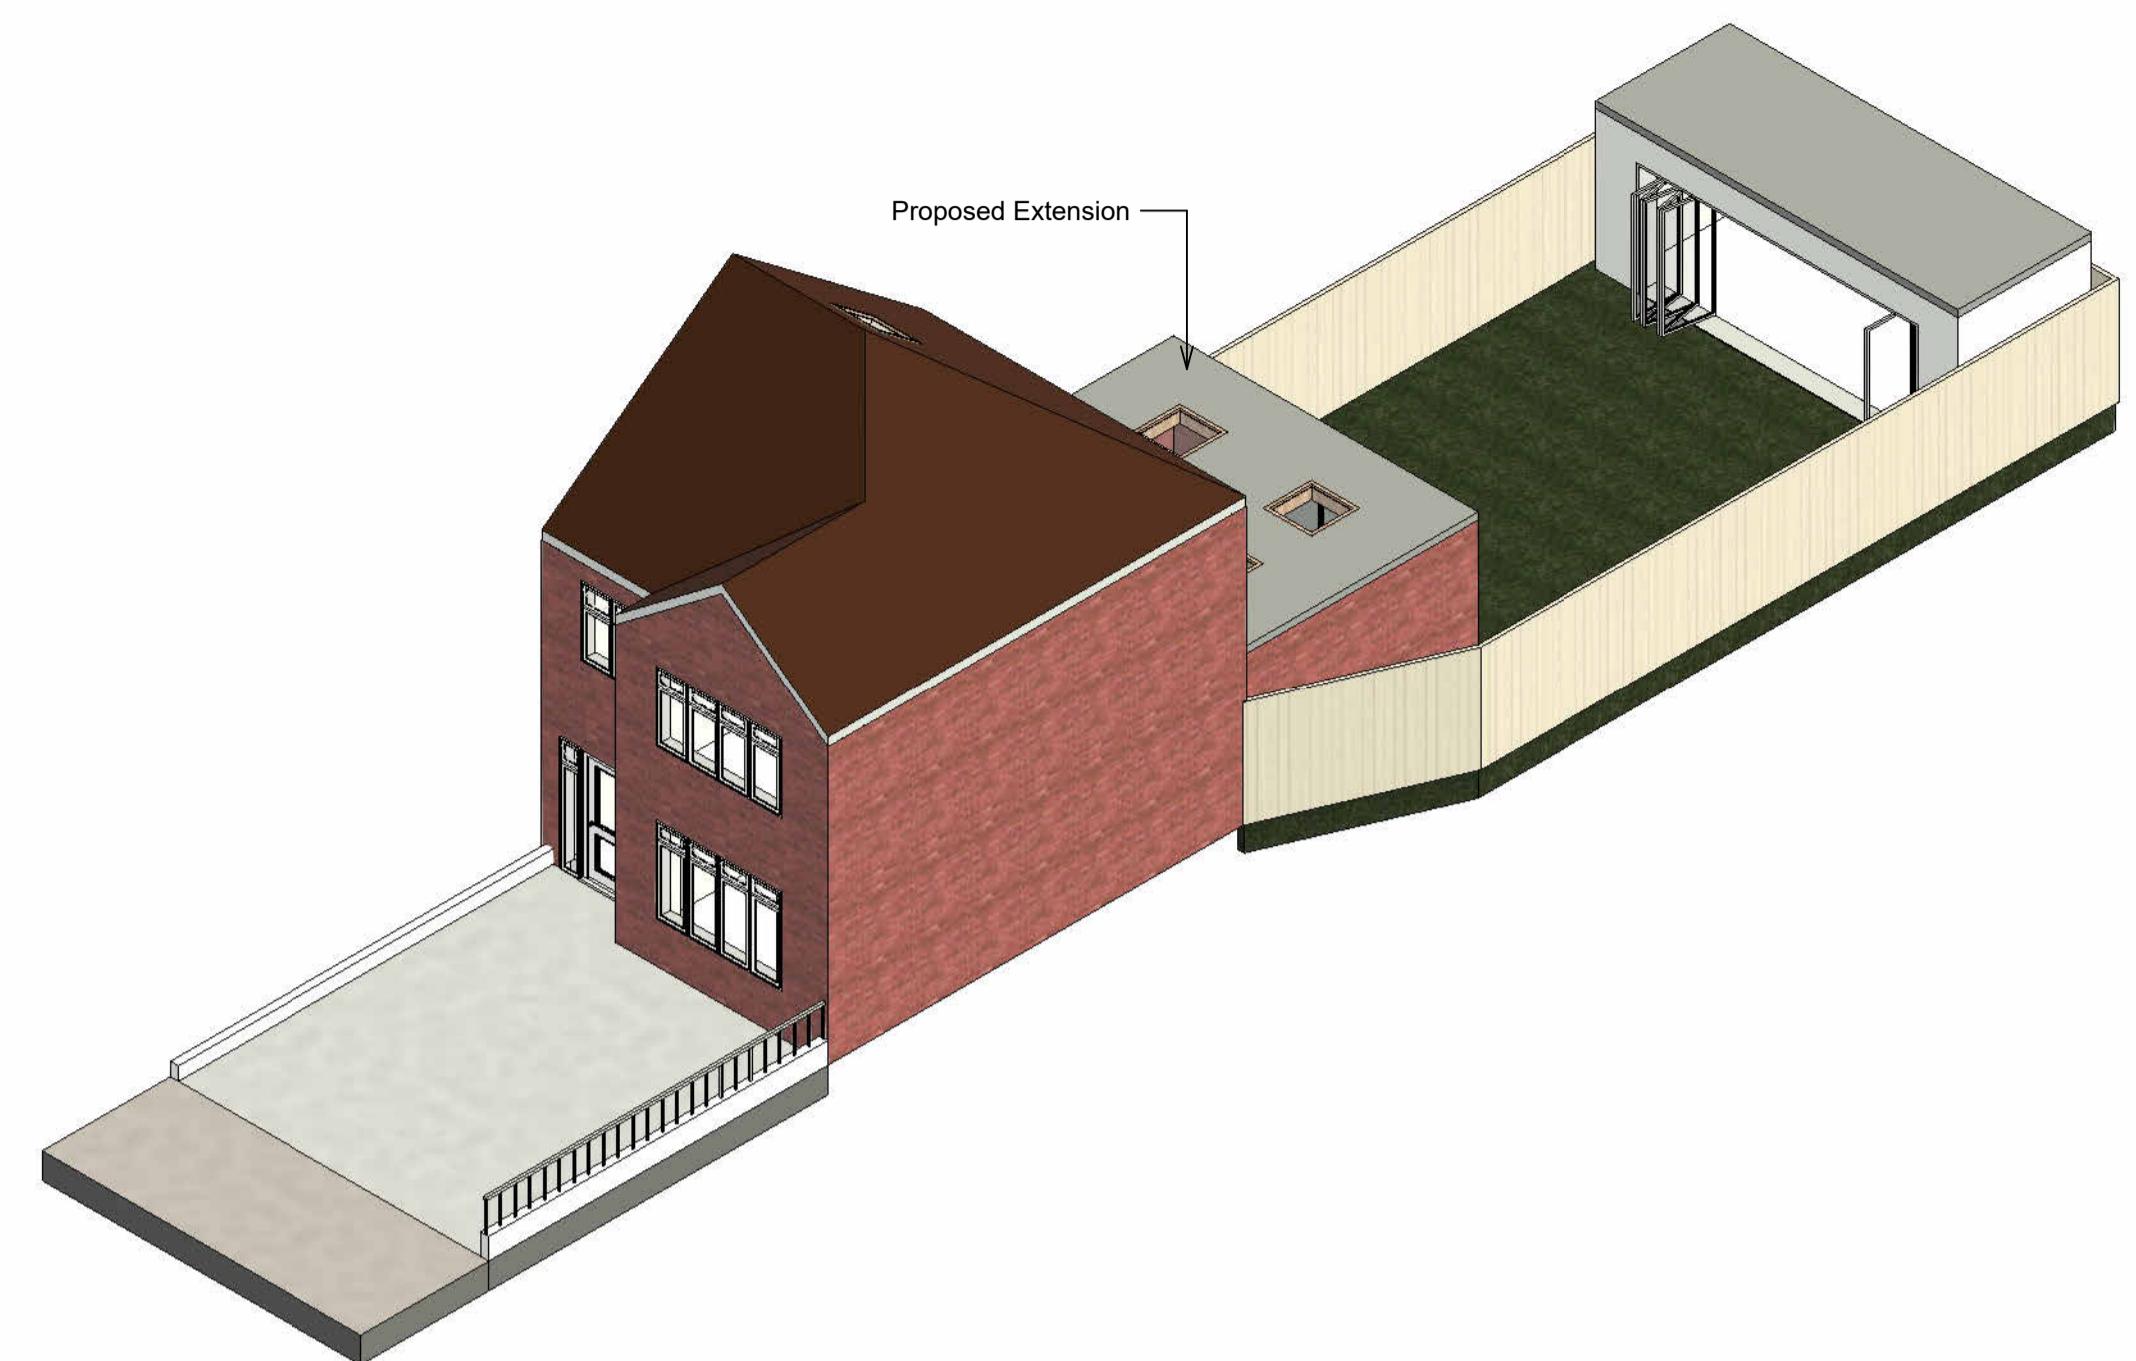

Front 3D -Proposed.

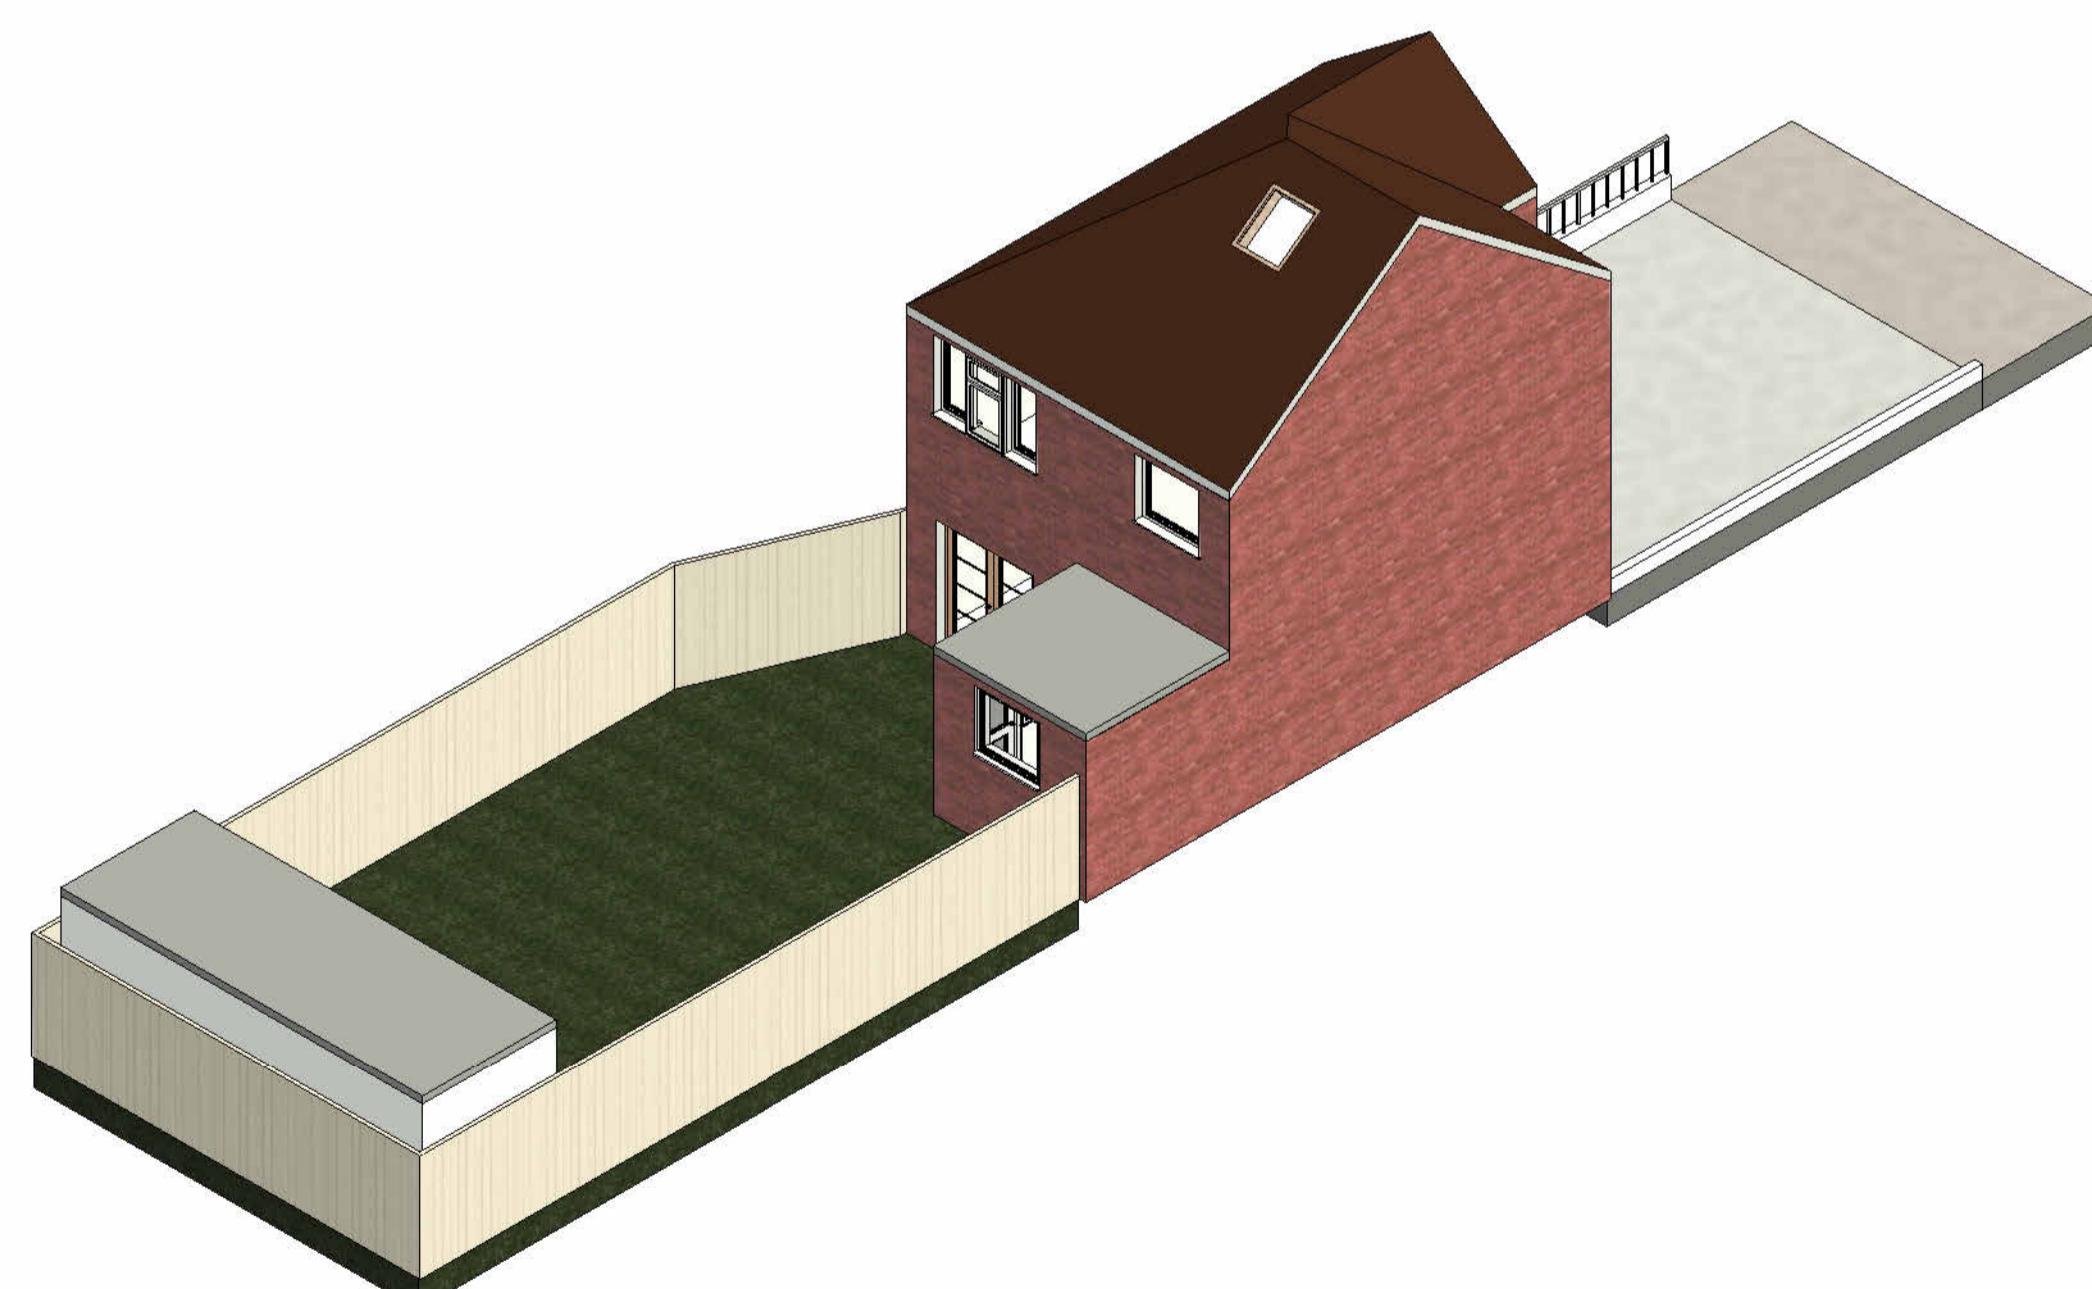


Rear 3D - Existing.

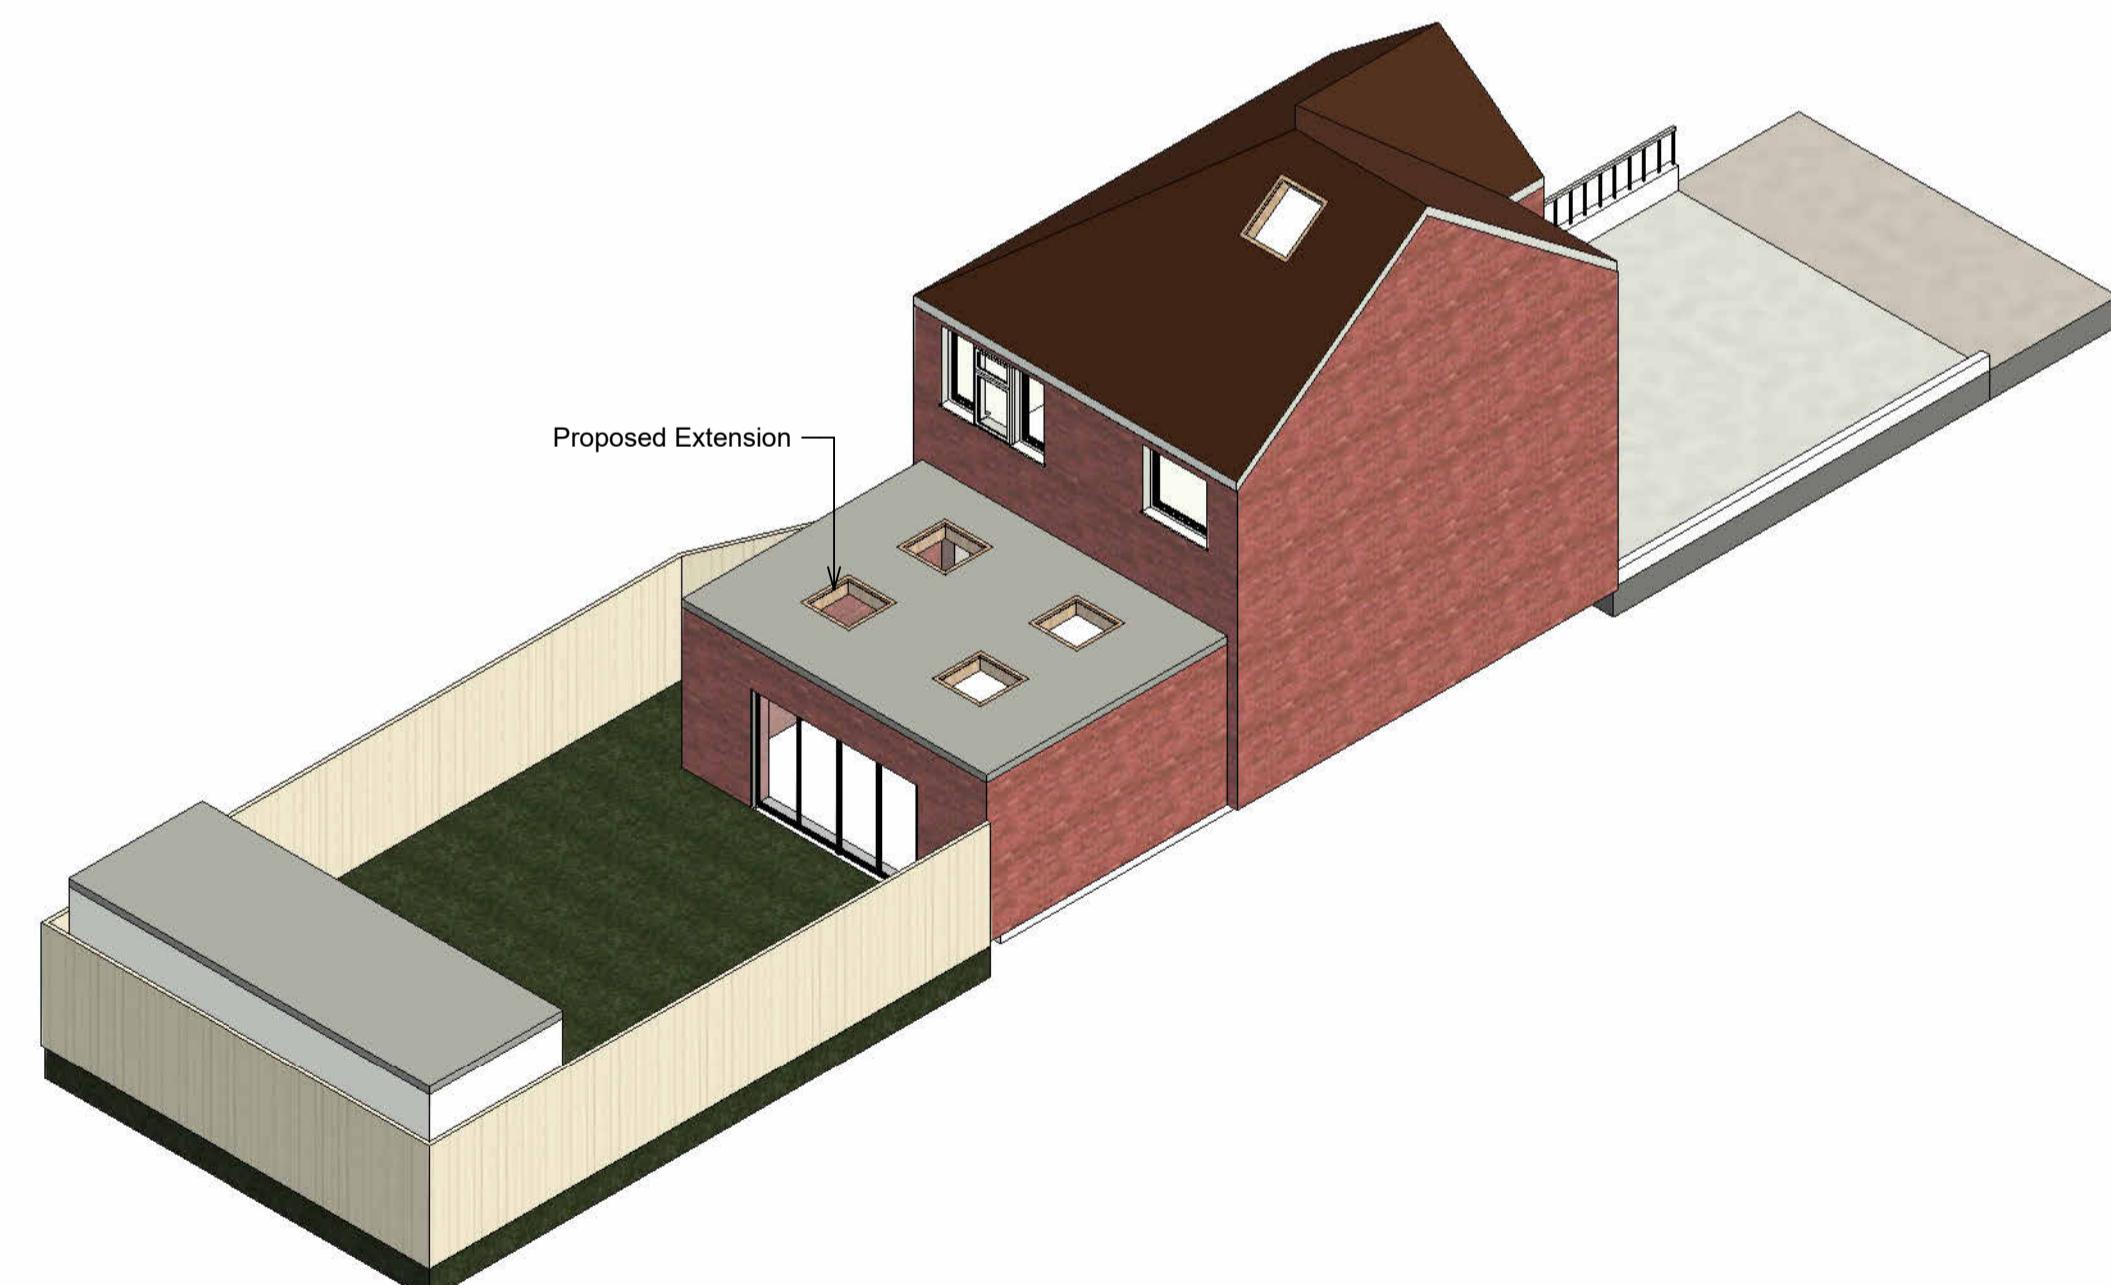

Rear 3D -Proposed.

**General Notes:**  
 1. This drawing is to be read in conjunction with all other architectural and structural drawings and specifications.  
 2. All dimensions are in millimetres unless stated otherwise.  
 3. Do not scale from this drawing unless for planning purposes.

**Building Notes:**  
 4. The contractor is to ensure that all materials comply with the relevant British standards and have current agreement certificates.  
 5. All products to be fitted strictly in accordance with manufacturer's instructions.

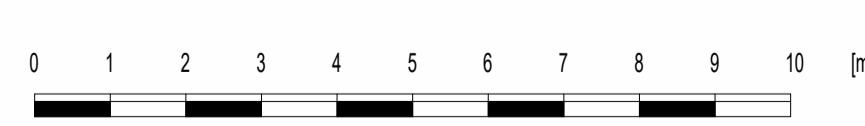

Scale Bar 1:100 @ A1

MM ARCHITECTURE & STRUCTURE  
 892 LONDON ROAD, CR7 7PB  
 EMAIL: INFO@MMPLANNING.CO.UK  
 CONTACT: 02086840333

Scale(@ A1):



Project  
 6 Westacott, Hayes, Greater London UB4 8AQ

Client  
 Mr Ismail Miakhail

Drawing  
 3D Views Existing and Proposed  
 Number:  
 ISM08 REV1

Date:  
 19/11/2025