


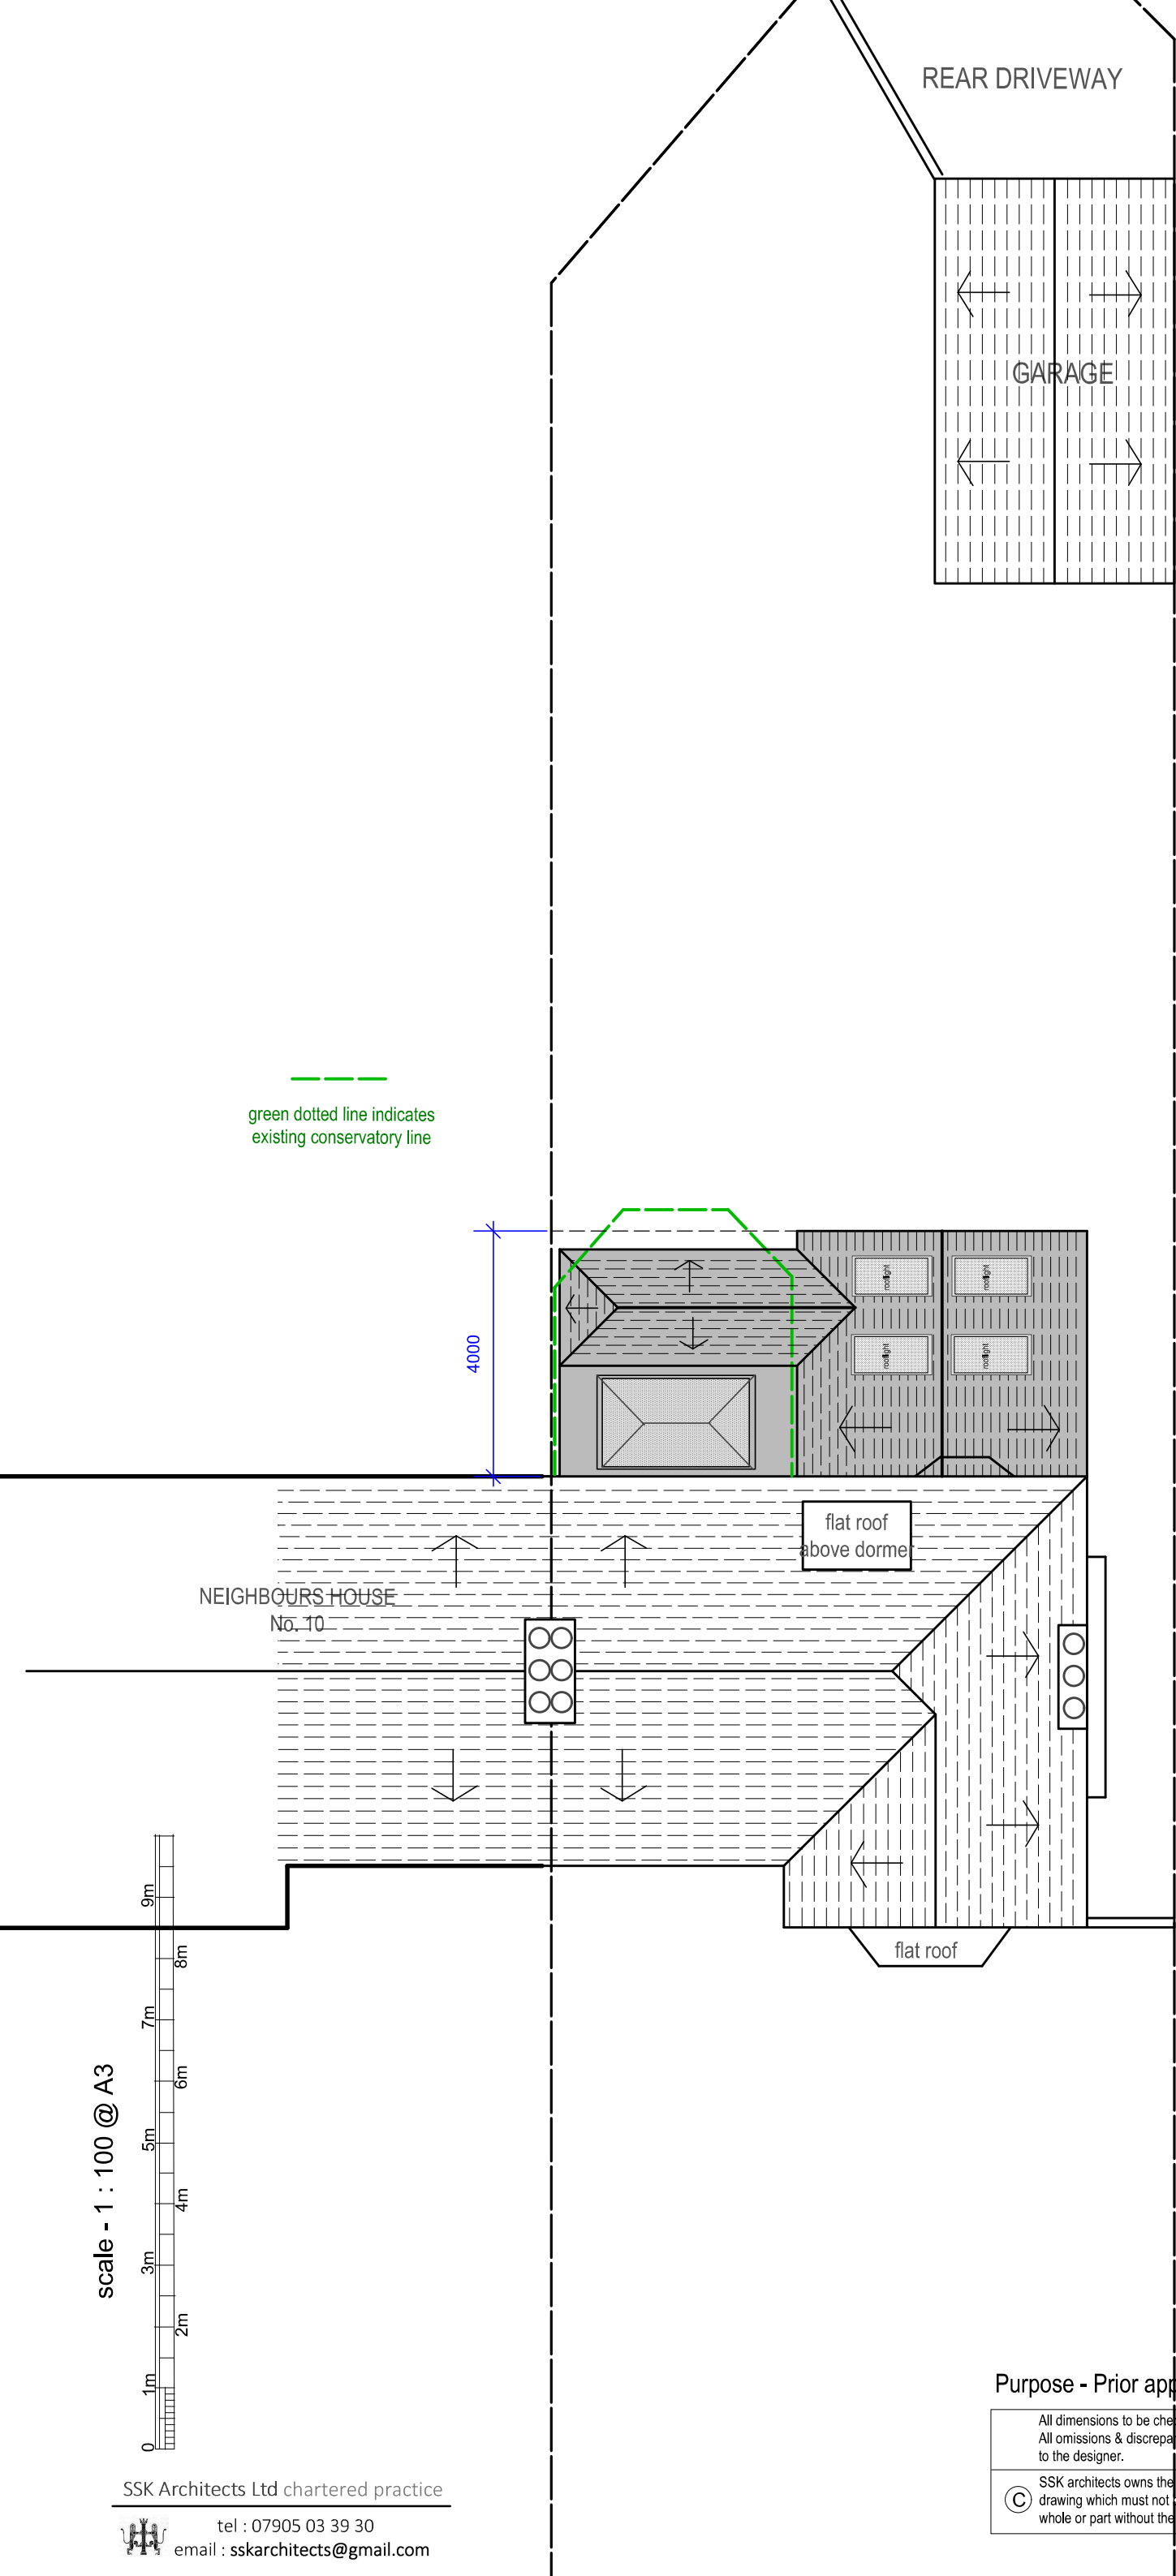

green dotted line indicates
existing conservatory line

4000


flat roof
above dormer

NEIGHBOURS HOUSE
No. 10


NEIGHBOURS HOUSE
No. 06

flat roof

scale - 1 : 100 @ A3

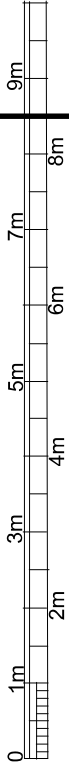

THIS APPLICATION IS TO
EXTEND AN EXISTING
PRIOR APPROVAL WHICH
WAS VALID UNTIL 30th MAY
2019.
REF: 39891/APP/2016/1375

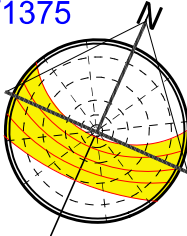

PROPOSED

Purpose - Prior approval application

ROOF

All dimensions to be checked on site. All omissions & discrepancies to be reported to the designer.	PROJECT: 8 Park Way, Ruislip, HA4 8NY	DATE: 12/01/2021
© SSK architects owns the copyright of this drawing which must not be reproduced in whole or part without the written permission.	DWG NO: PROP ROOF 08	REVISION: