

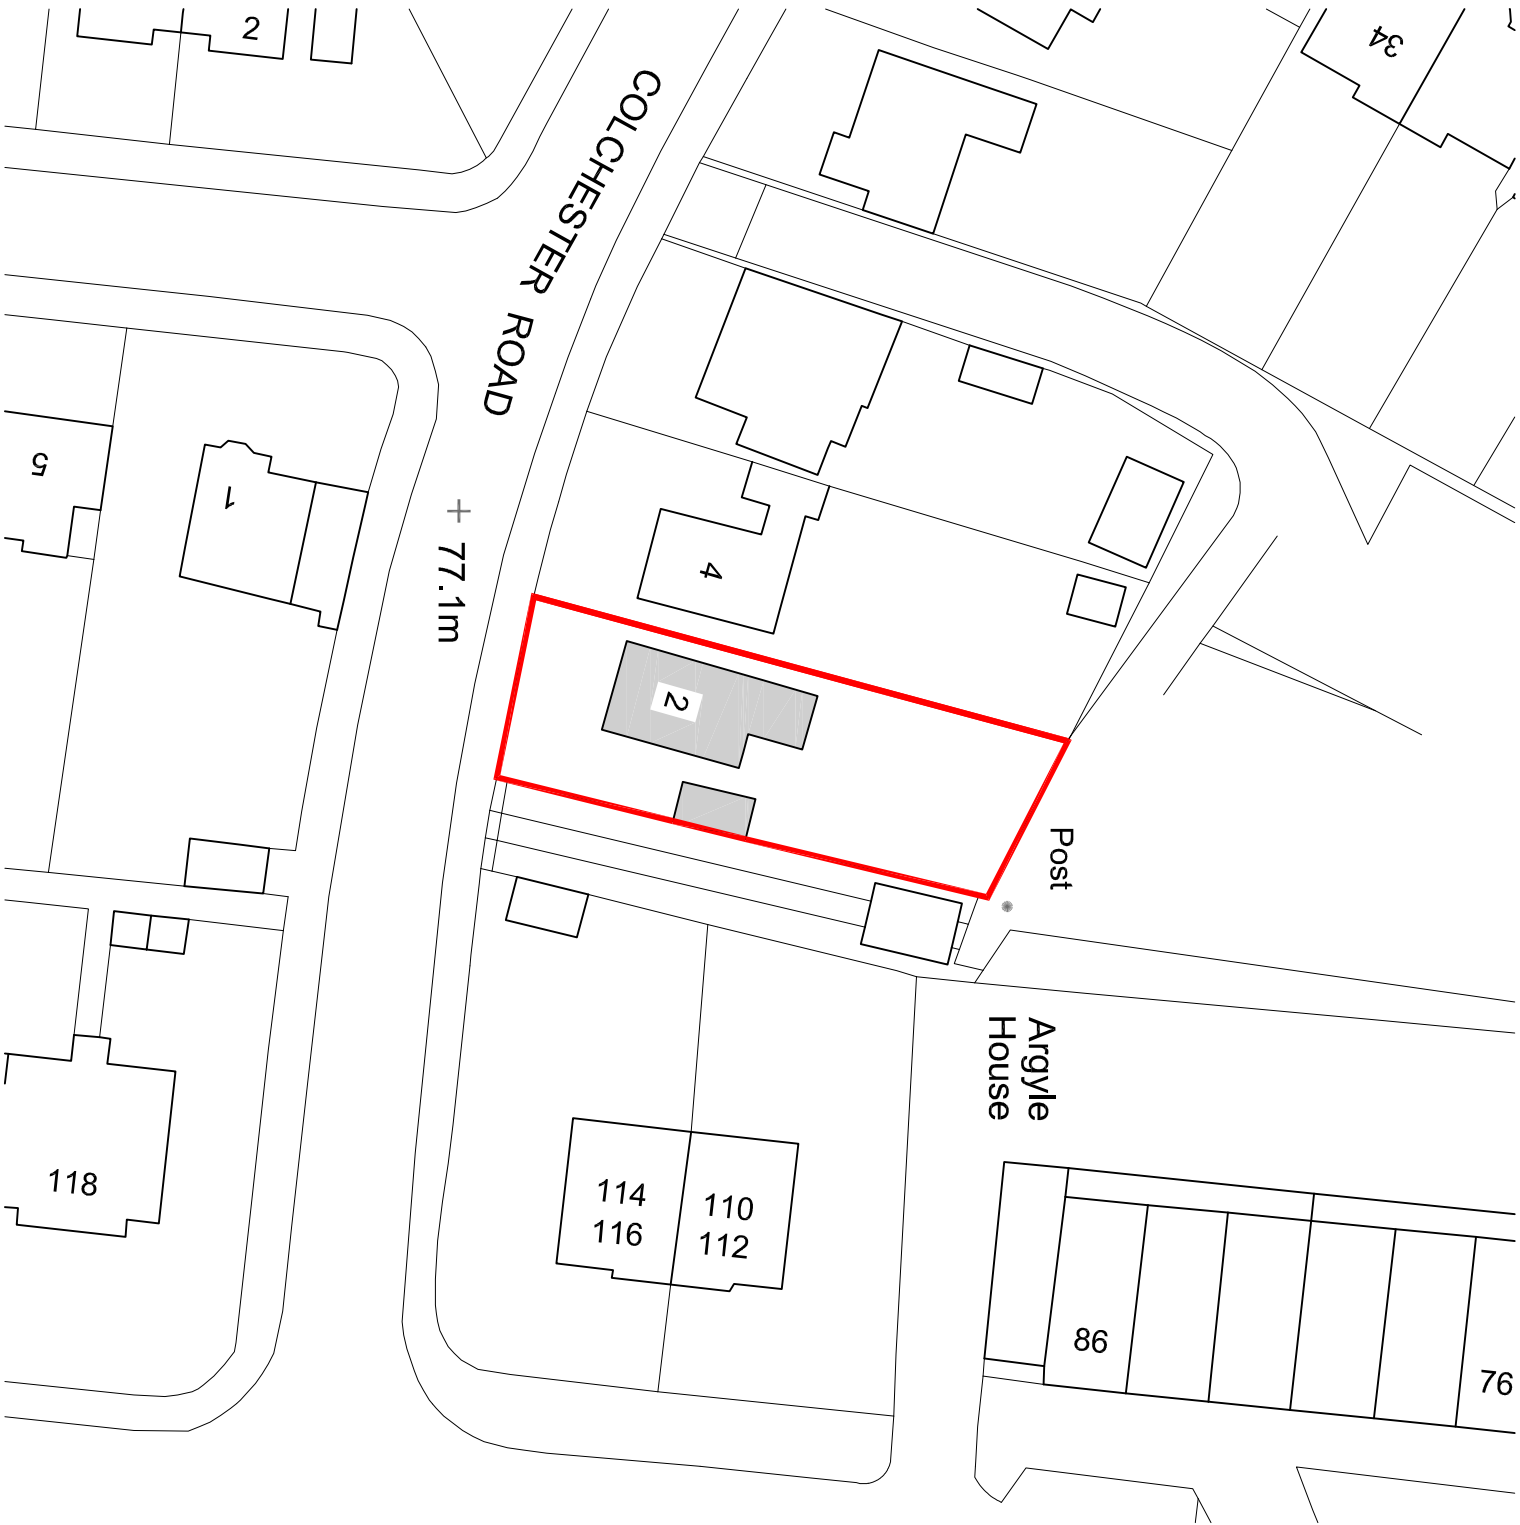
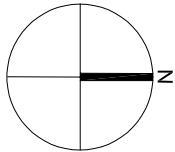
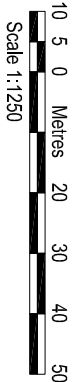


LOCATION PLAN 1:1250

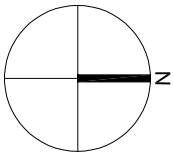

BLOCK PLAN 1:500

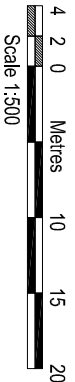

AMENDMENTS	DATE	REV.
------------	------	------

All dimensions are to be checked on site. If found to be incorrect, the client shall be responsible for any additional costs incurred. The client shall be responsible for any additional costs incurred. The client shall be responsible for any additional costs incurred.



bernard murray design
chartered architect

78 BRIDGE ROAD, UXBRIDGE, MIDDLESEX UB8 3QW
TEL: 07988 477174 EMAIL: BMURRAYDESIGN@YAHOO.CO.UK

PROJECT
FLAT 2 & 2A
COLCHESTER ROAD
NORTHWOOD
HA6 1LX

CLIENT
CLAUDINE PINDER

DRAWING
LOCATION AND BLOCK PLANS

SCALE	DATE	DRAWING NUMBER	REV.
1:1250 & 1:500 @ A3	OCT 2022	1177-1	
DRAWN	BM		