

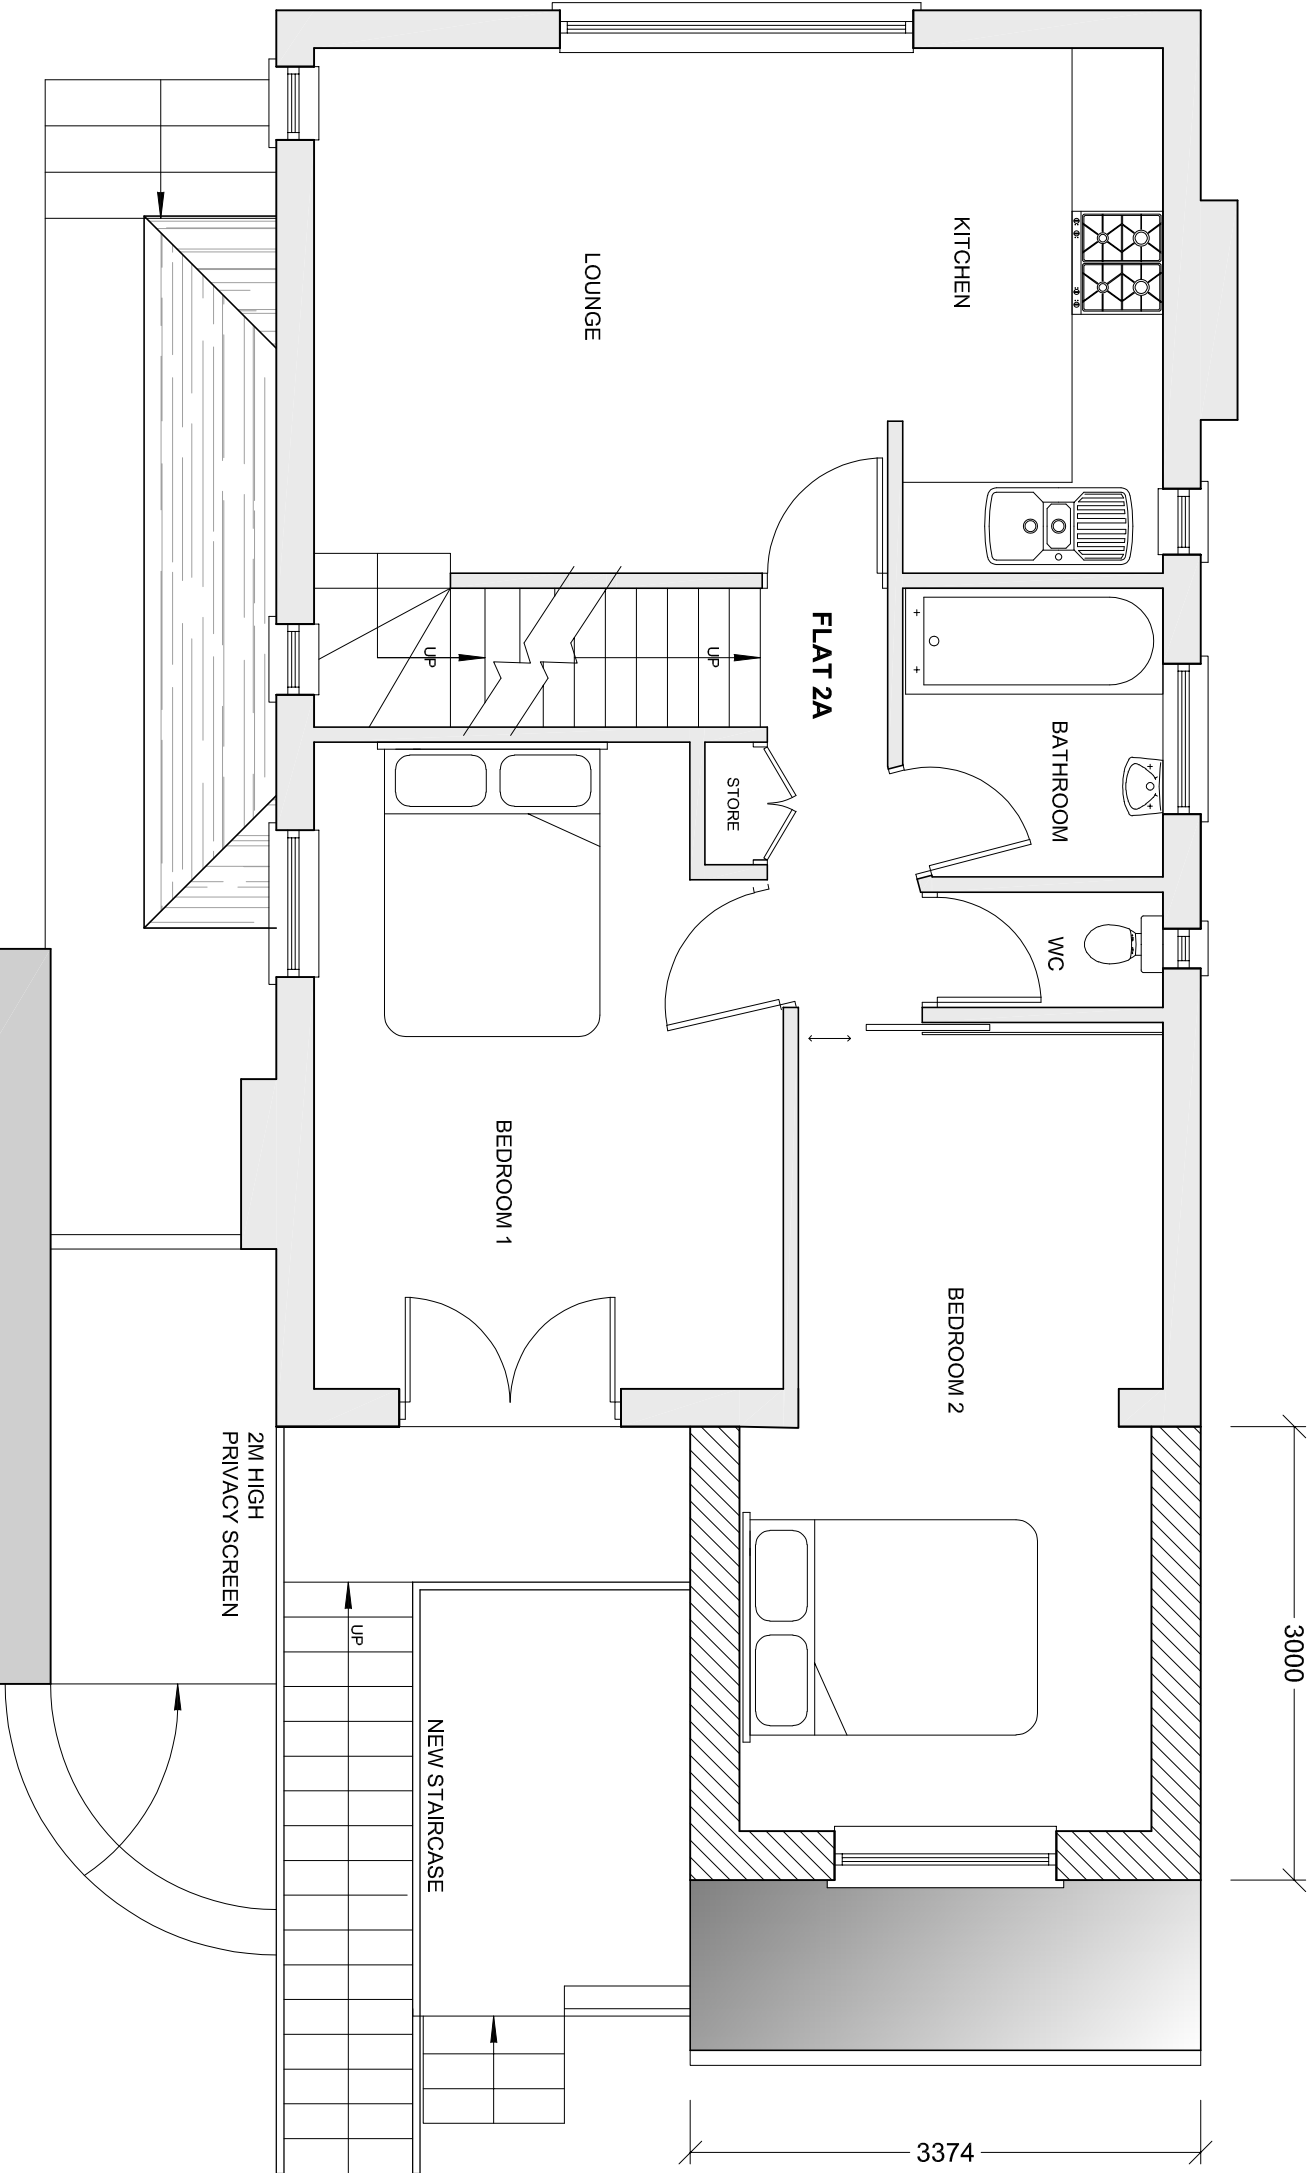


BOUNDARY LINE

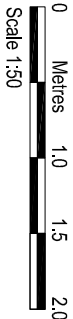

BOUNDARY LINE

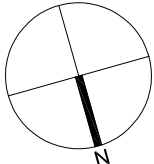

Scale 1:50

PRIVACY SCREEN	OCT 2022	B
LAYOUT	OCT 2022	A
AMENDMENTS	DATE	REV.

Dimensions, areas and levels where given are only approximate and subject to site survey. All dimensions are to be checked on site. The architect disclaims any liability for errors in the drawings, dimensions and any discrepancies or variations are to be notified to the architect before the building work commences. The architect is not responsible for the accuracy of the drawings.



bernard murray design
chartered architect

78 BRIDGE ROAD, UXBRIDGE, MIDDLESEX UB8 3QW
TEL: 07988 471714 EMAIL: BMURRAYDESIGN@YAHOO.CO.UK

PROJECT
FLAT 2 & 2A
COLCHESTER ROAD
NORTHWOOD
HA6 1LX

CLIENT
CLAUDINE PINDER

DRAWING	FLAT 2A
SCALE	1:50 @ A3
DATE	OCT 2022
DRAWN	BM
DRAWING NUMBER	1177-6
REV.	B