





SCALE - 1 : 200.

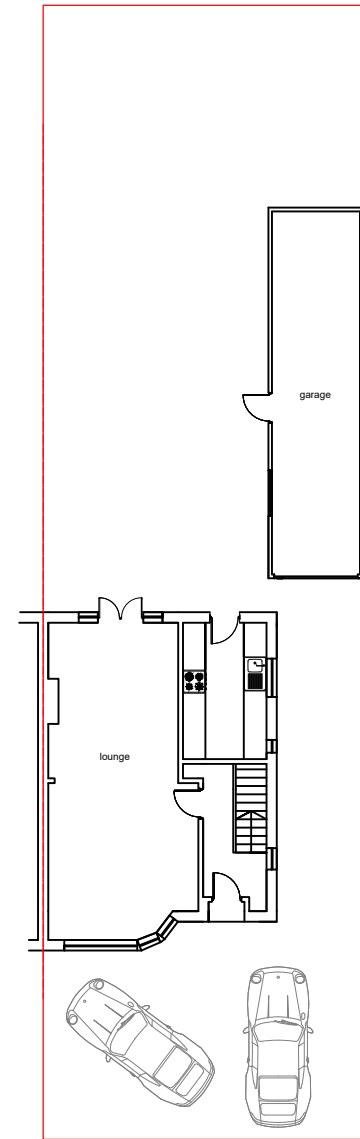

EXISTING BLOCK PLAN

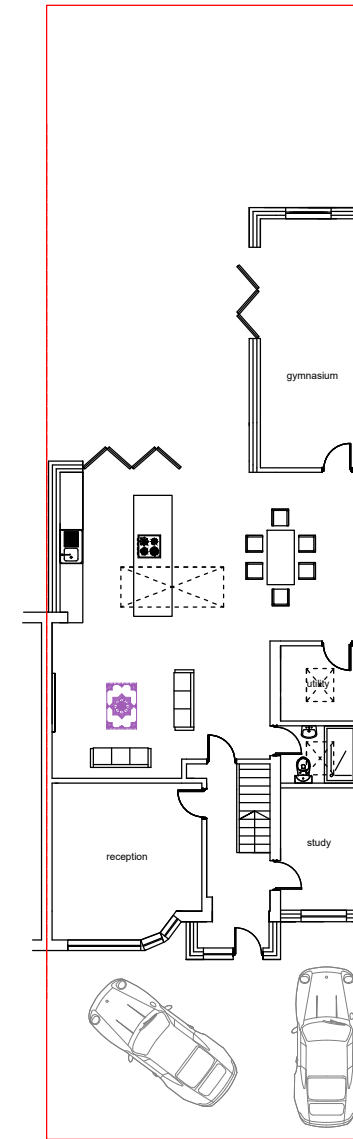

PROPOSED BLOCK PLAN

M C S DESIGN Architectural Services Millennium Creative Services Design Rivendell, 8A PRIORY Lane, Bracknell, RG42 2JU	client MRS. SHUMALA ISHFAQ	site 7 MAHLON AVENUE, RUISLIP, HA4 6SY	project SINGLE STOREY SIDE AND REAR EXTENSION AND CONVERSION AND ENLARGEMENT OF EXISTING GARAGE	title EXISTING PROPOSED BLOCK PLANS	status: HOUSEHOLDER PLANNING APPLICATION	scale 1:200 @ A3	drawn Kaleem Janjua B.Arch.
					drawing number: ISHFAQ/PLAN/004	date 6th October 2025	revision