




SCALE - 1 : 100.




PROPOSED FRONT ELEVATION

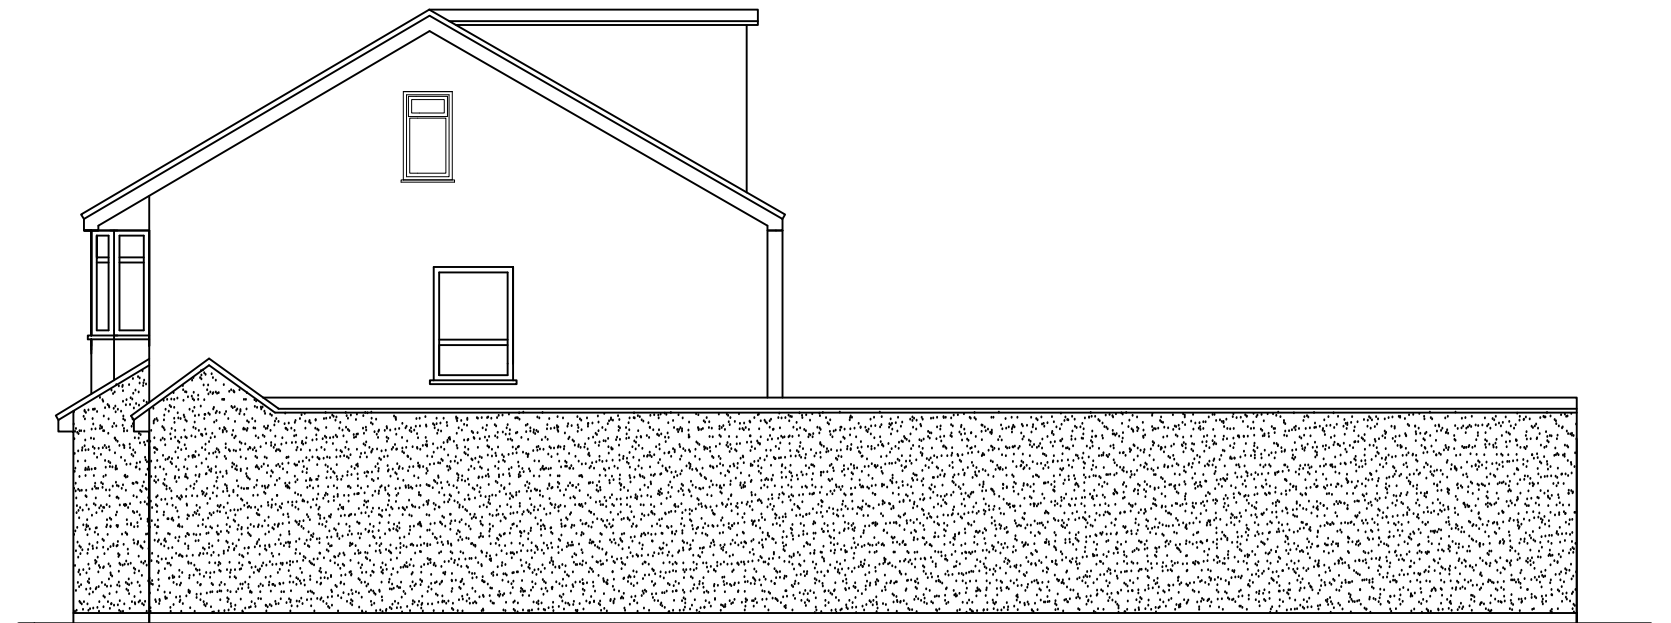

PROPOSED SIDE ELEVATION 1



PROPOSED REAR ELEVATION

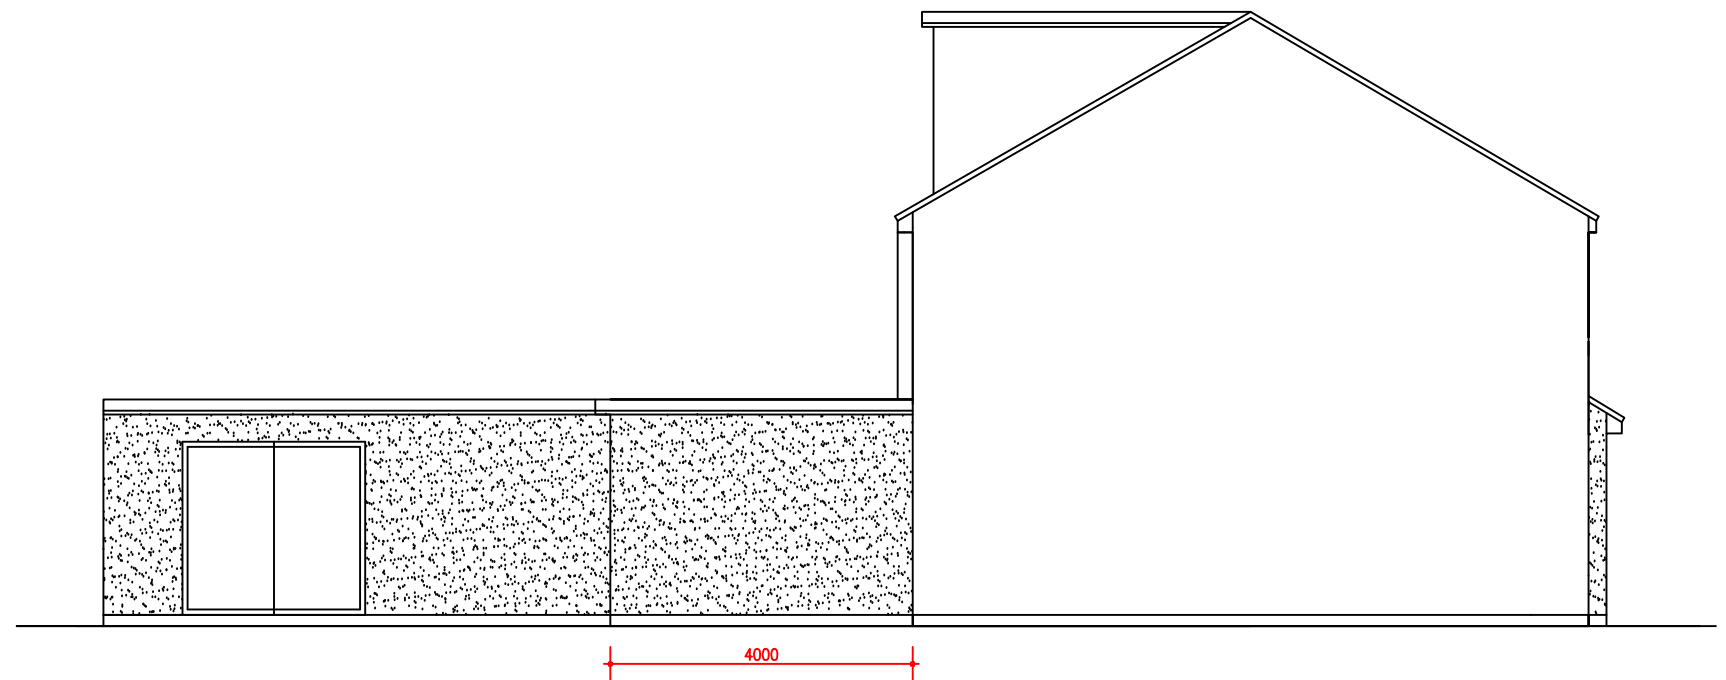

PROPOSED SIDE ELEVATION 2