


Block Plan  
Scale 1:200 @ A1



Location Plan  
Scale 1:1250 @ A1

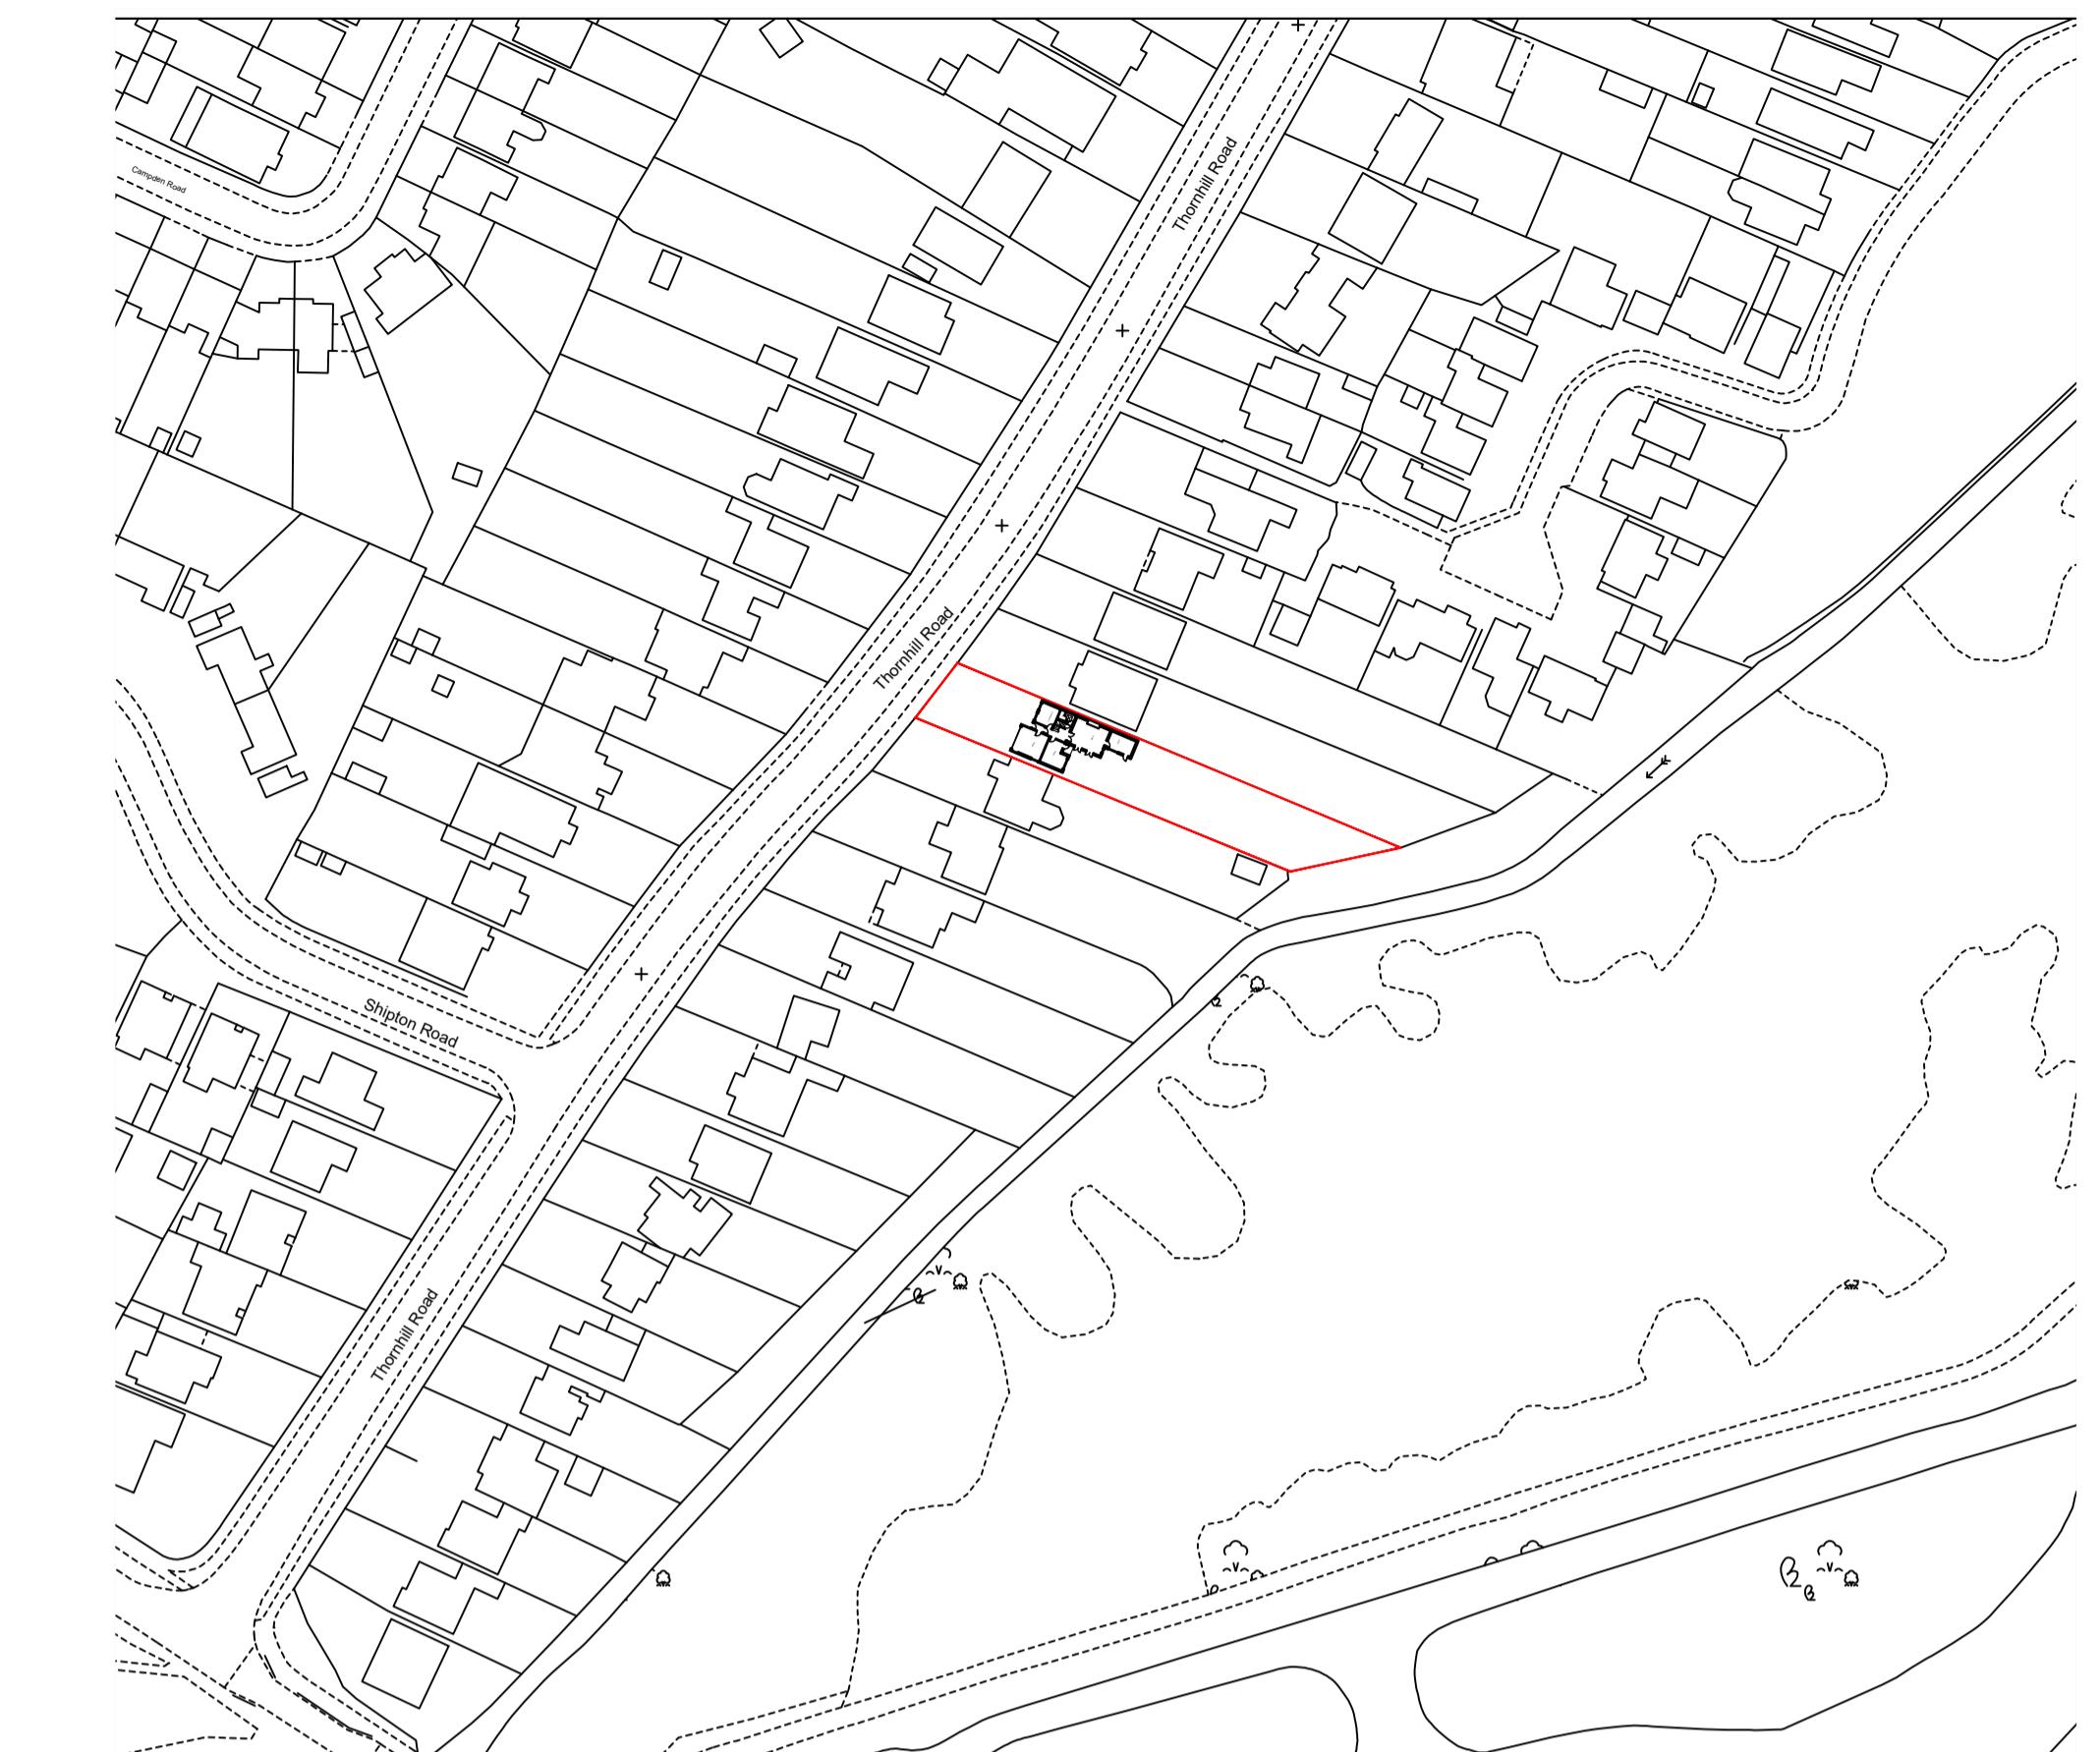


Key.  
Boundary   
Project. 51 Thornhill Rd, Ickenham, Uxbridge UB10 8SQ  
Client.  
Drawing Title. Block and Location Plan  
Scale. 1:200 & 1:1250 @ A1  
Drawing No. 336.GA.01a

**SHORE**

10 High Street, Poole, Dorset, BH15 1BP

Web - [www.shorearchitecture.co.uk](http://www.shorearchitecture.co.uk)  
Email - [office@shorearchitecture.co.uk](mailto:office@shorearchitecture.co.uk)

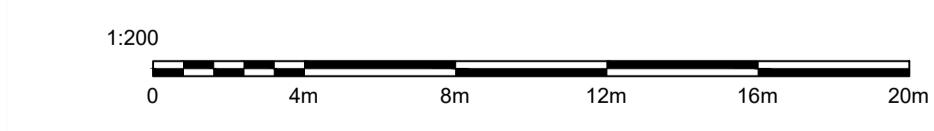

These drawings are for planning application purposes only and may require additional details prior to a Building regs application. All the dimensions to be checked on site prior to commencement of work. Do not scale from drawing.