


1:50 0 1 2 5m

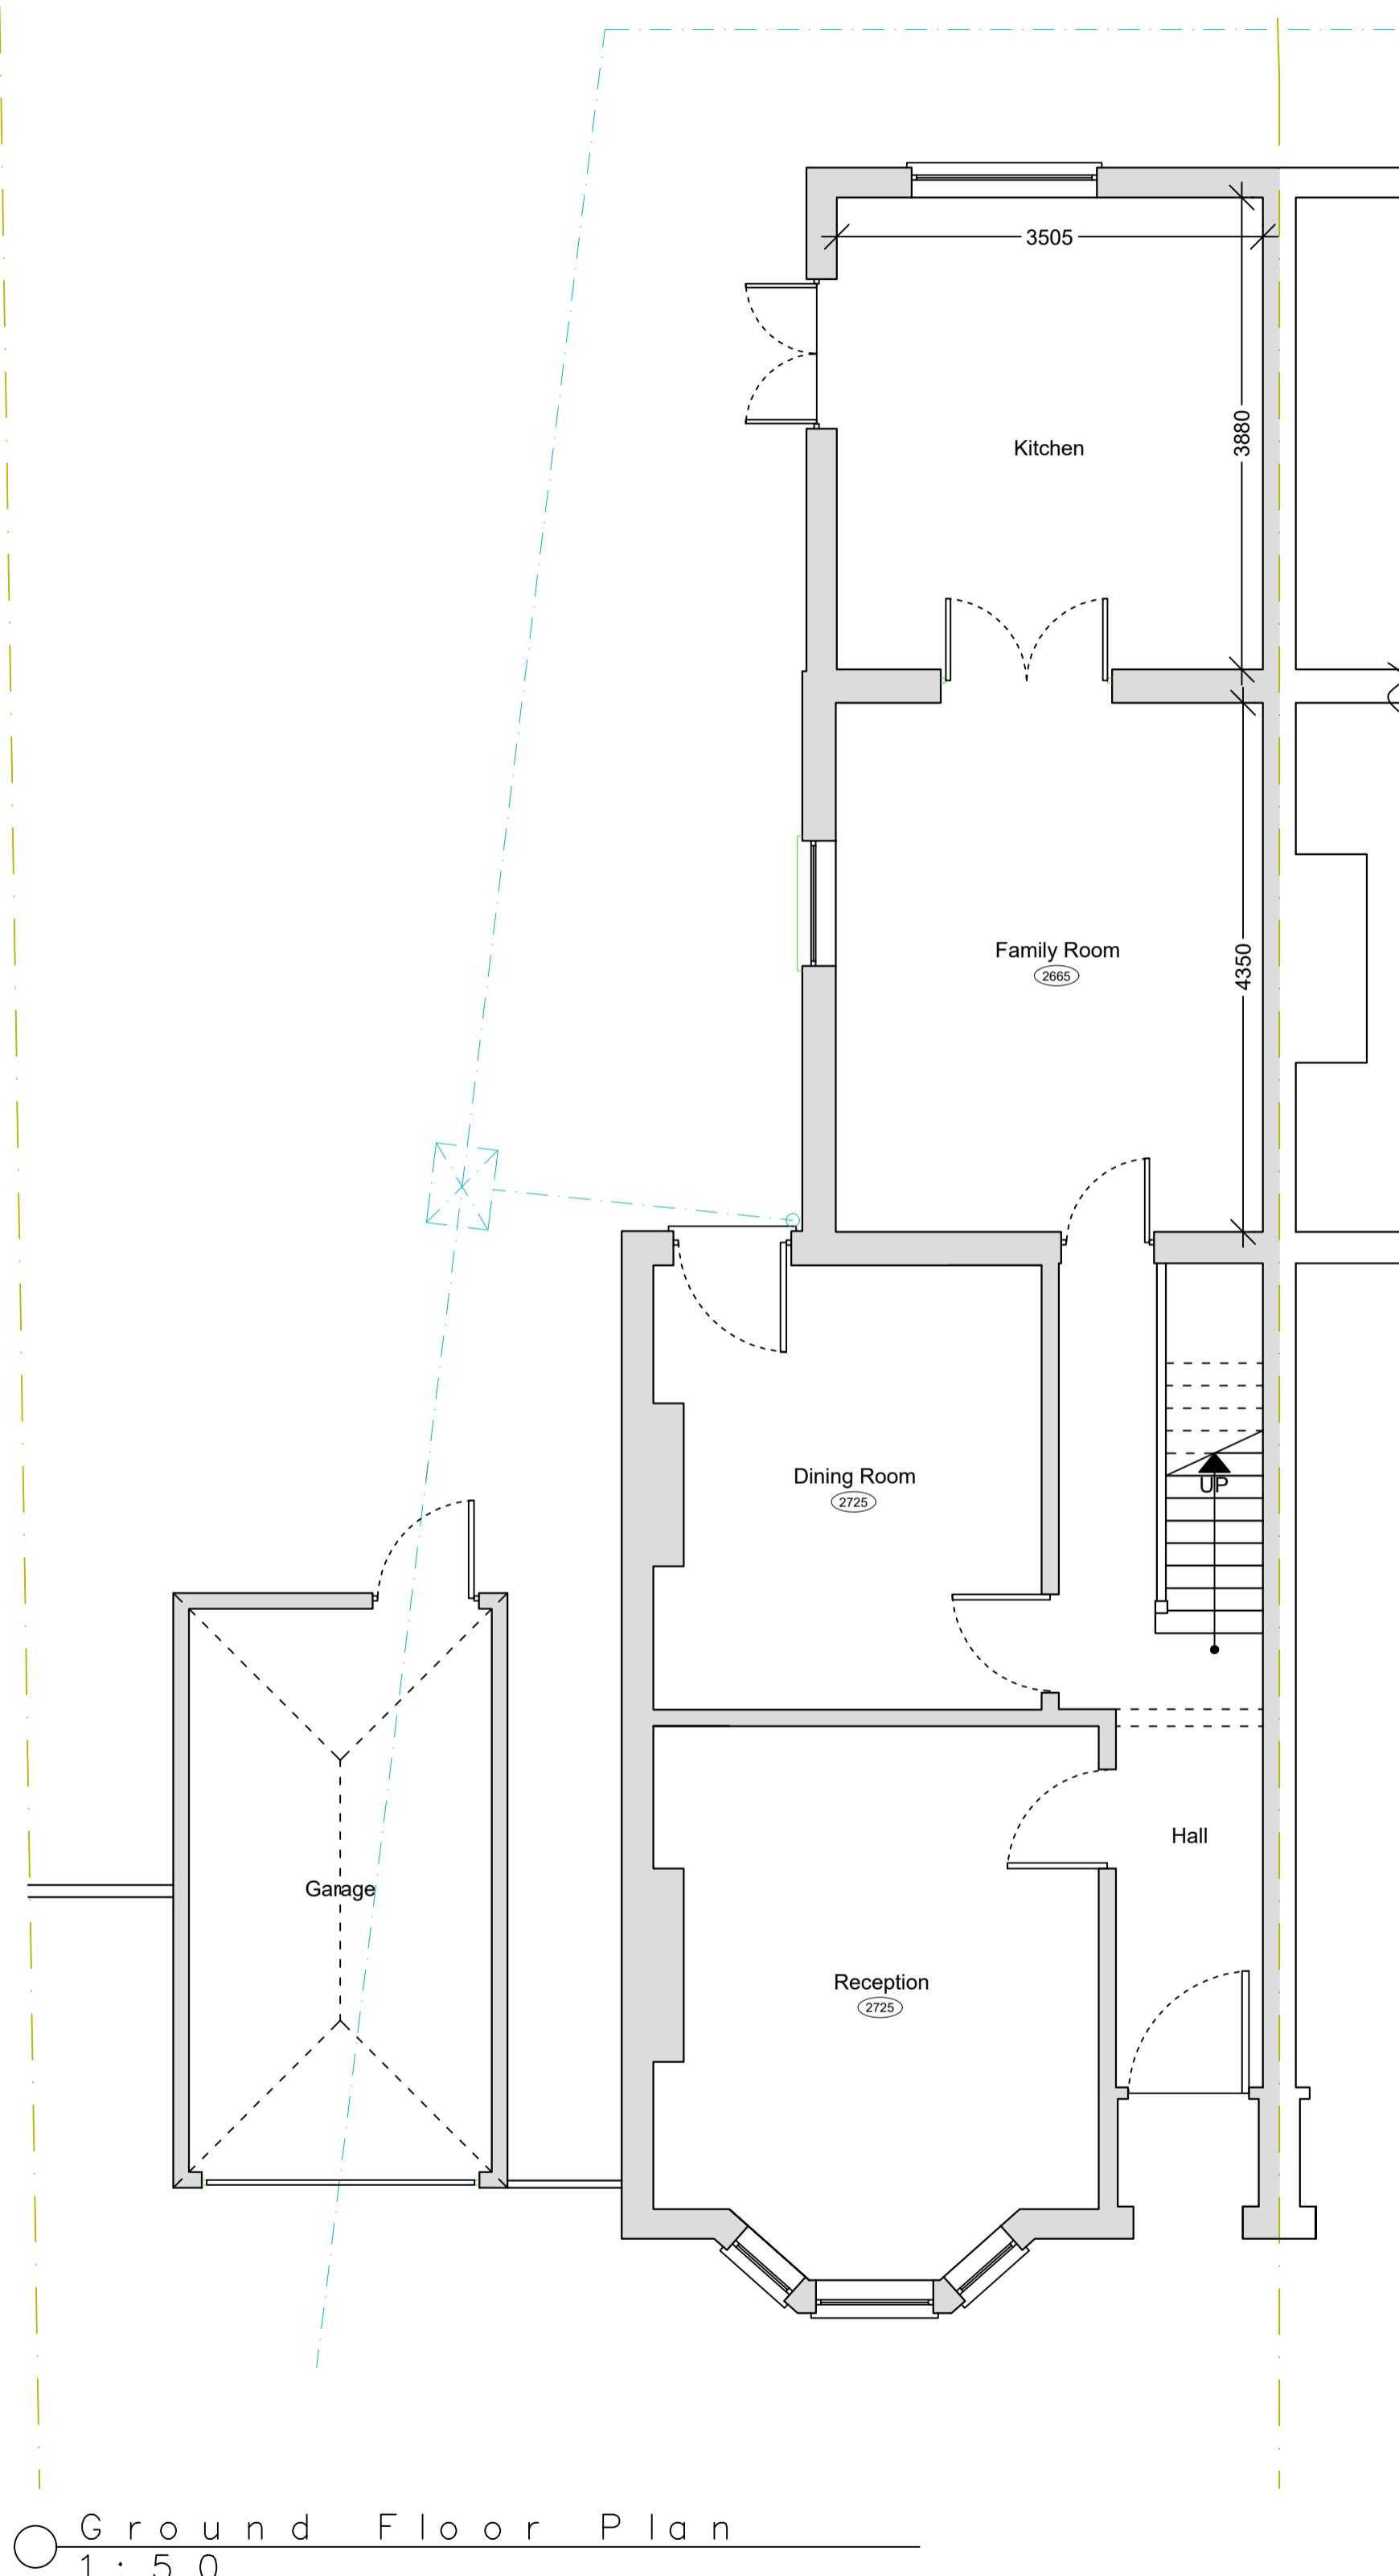

NOTES GENERAL: GENERAL:

- Work to figured dimensions and relative position only, confirm to designer
- This drawing is to be read in conjunction with all relevant drawings, detailed specifications where applicable and all associated drawings in this series (if any)
- Any discrepancy on this drawing is to be reported immediately to Oakman Architecture Ltd for clarification
- The contractor is responsible for all temporary works and for the stability of the works in progress

03.12.25	BJS				

Revision Date Drawn Designer Checked Approved

Revision History

OAKMAN
ARCHITECTURE.

© ARCHITECTURE © SURVEYING
© CONSULTANCY
© PROJECT MANAGEMENT © PRINCIPAL DESIGNER

© Address: 7 Denham Way
Denham
UB9 5AX
© Mob.: 07787197752
E-mail: benjamin@oakmantld.com

Project Address:	Client:
5 Norton Road Uxbridge UB8 2PT	

EXISTING

Drawing Title:

Drawing Number:
2526_PL_001Scales:
1:50 @ A2Rev. No.
—