


NOTES GENERAL: GENERAL:

- Work to figured dimensions and relative position only, confirm to designer
- This drawing is to be read in conjunction with all relevant drawings, detailed specifications where applicable and all associated drawings in this series (if any)
- Any discrepancy on this drawing is to be reported immediately to Oakman Architecture Ltd for clarification
- The contractor is responsible for all temporary works and for the stability of the works in progress

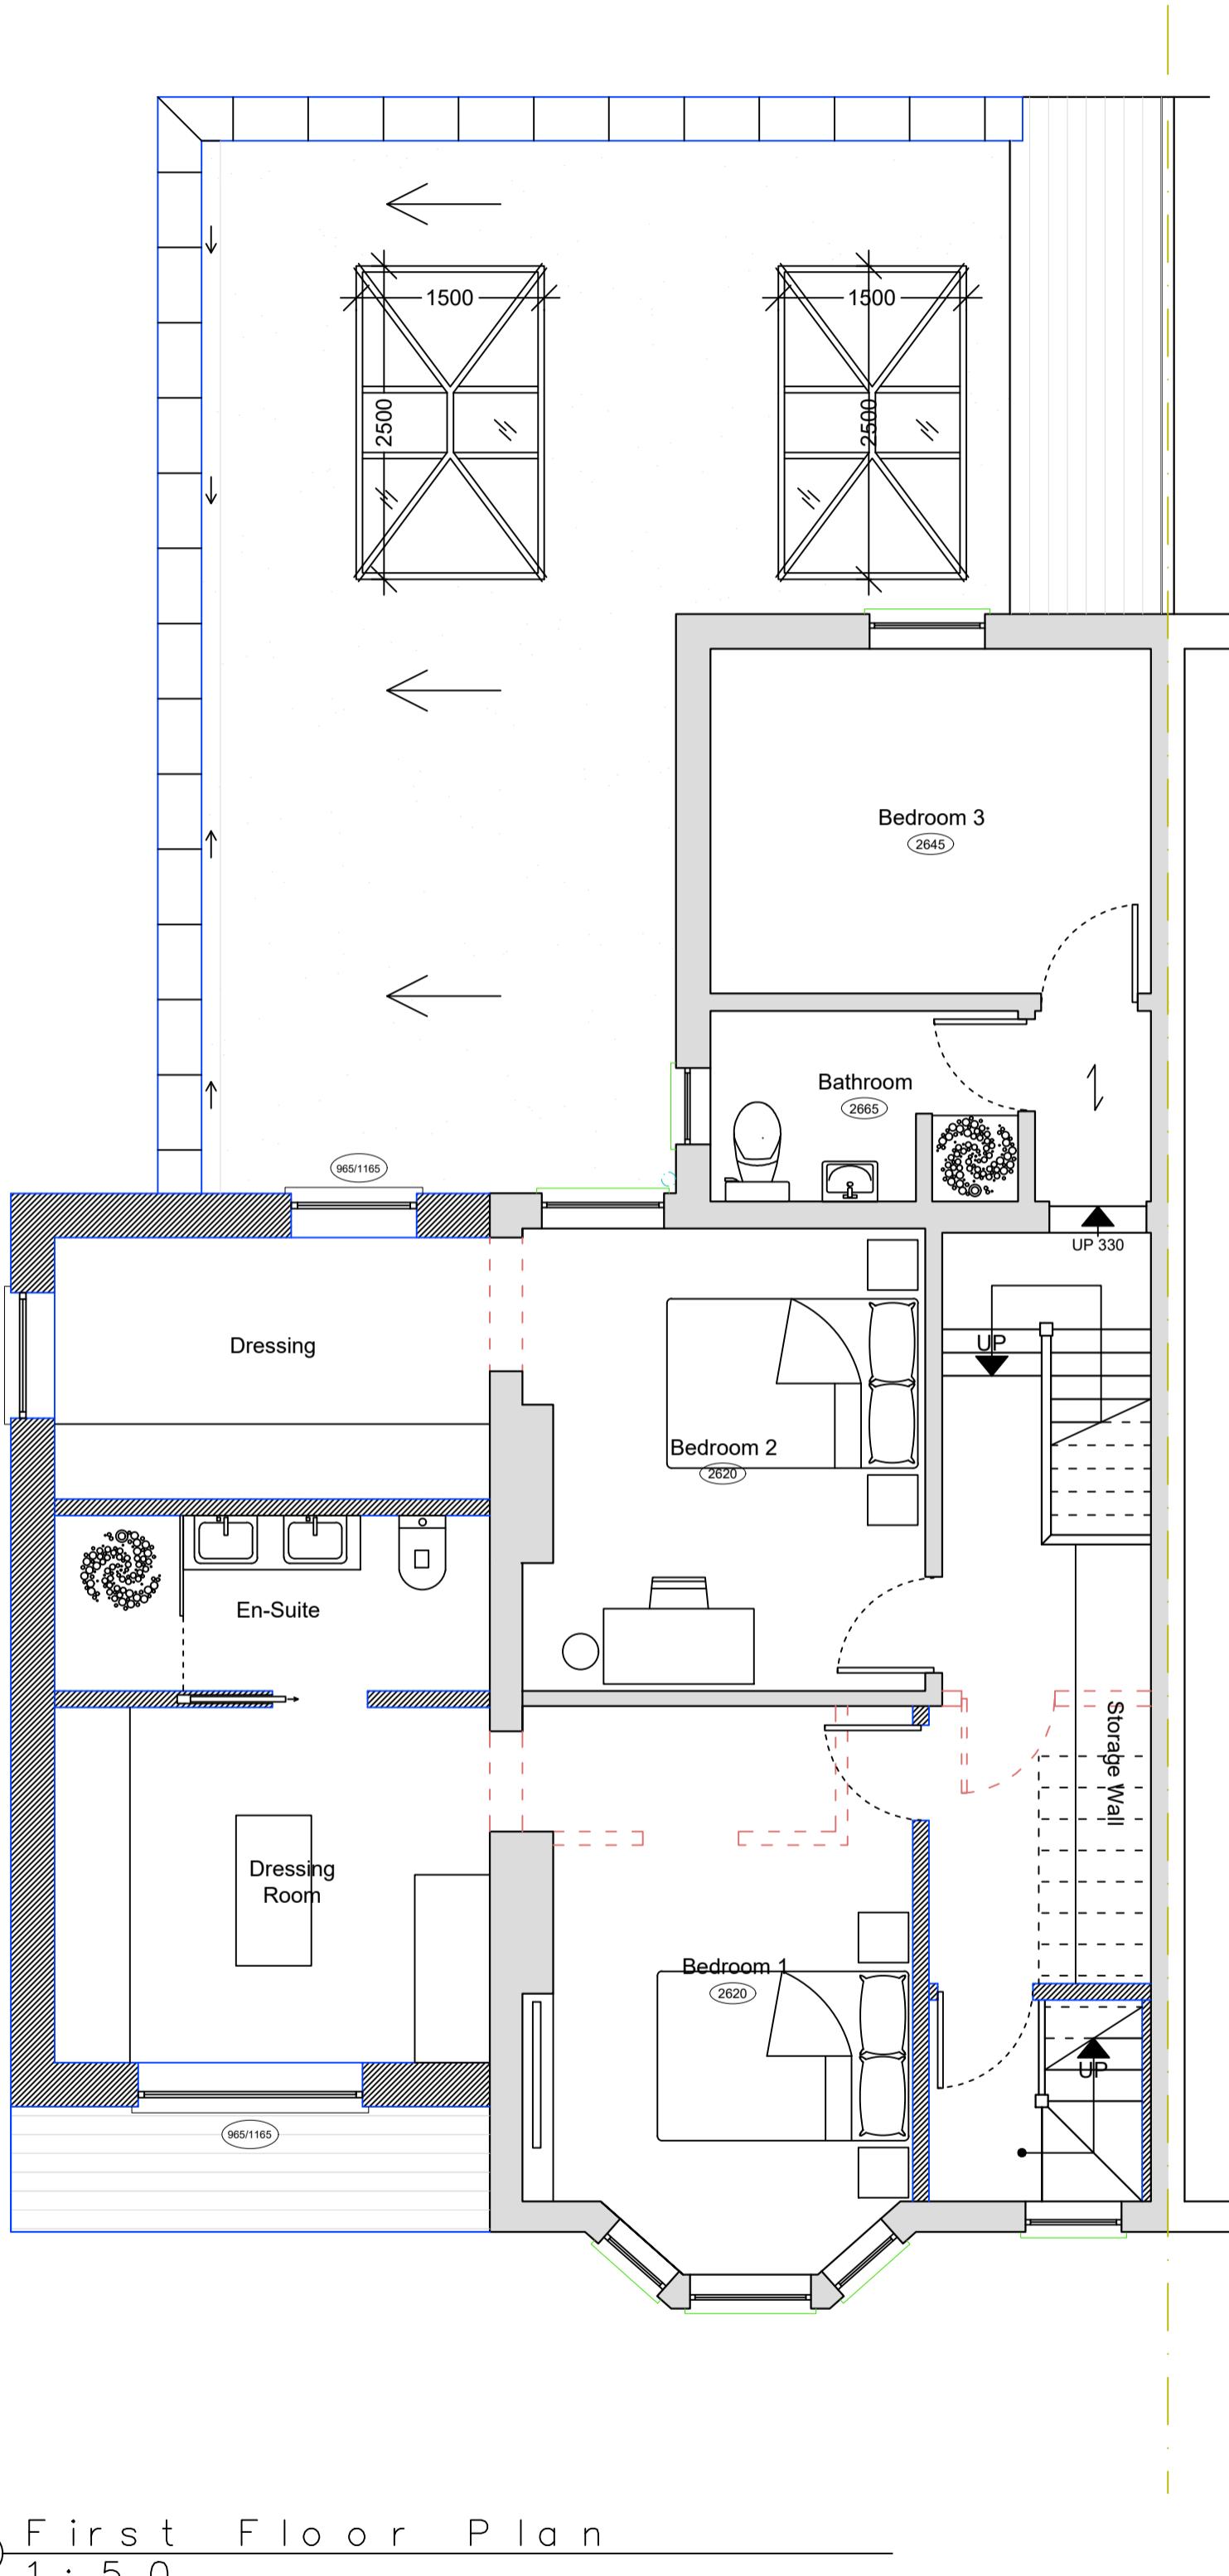

03.12.25	BJS				
Revision	Date	Drawn	Designer	Checked	Approved

Revision History

OAKMAN ARCHITECTURE.

© ARCHITECTURE © SURVEYING

© CONSULTANCY © PROJECT MANAGEMENT © PRINCIPAL DESIGNER

© Address: 7 Denham Way
Denham
UB9 5AX

© Mob.: 07787197752
E-mail: benjamin@oakmantld.com

Project Address:	Client:
5 Norton Road Uxbridge UB8 2PT	

PROPOSED

Drawing Title:

Drawing Number: 2526_PL_102

Scales: 1:50 @ A2	Rev. No. —
-------------------	------------